
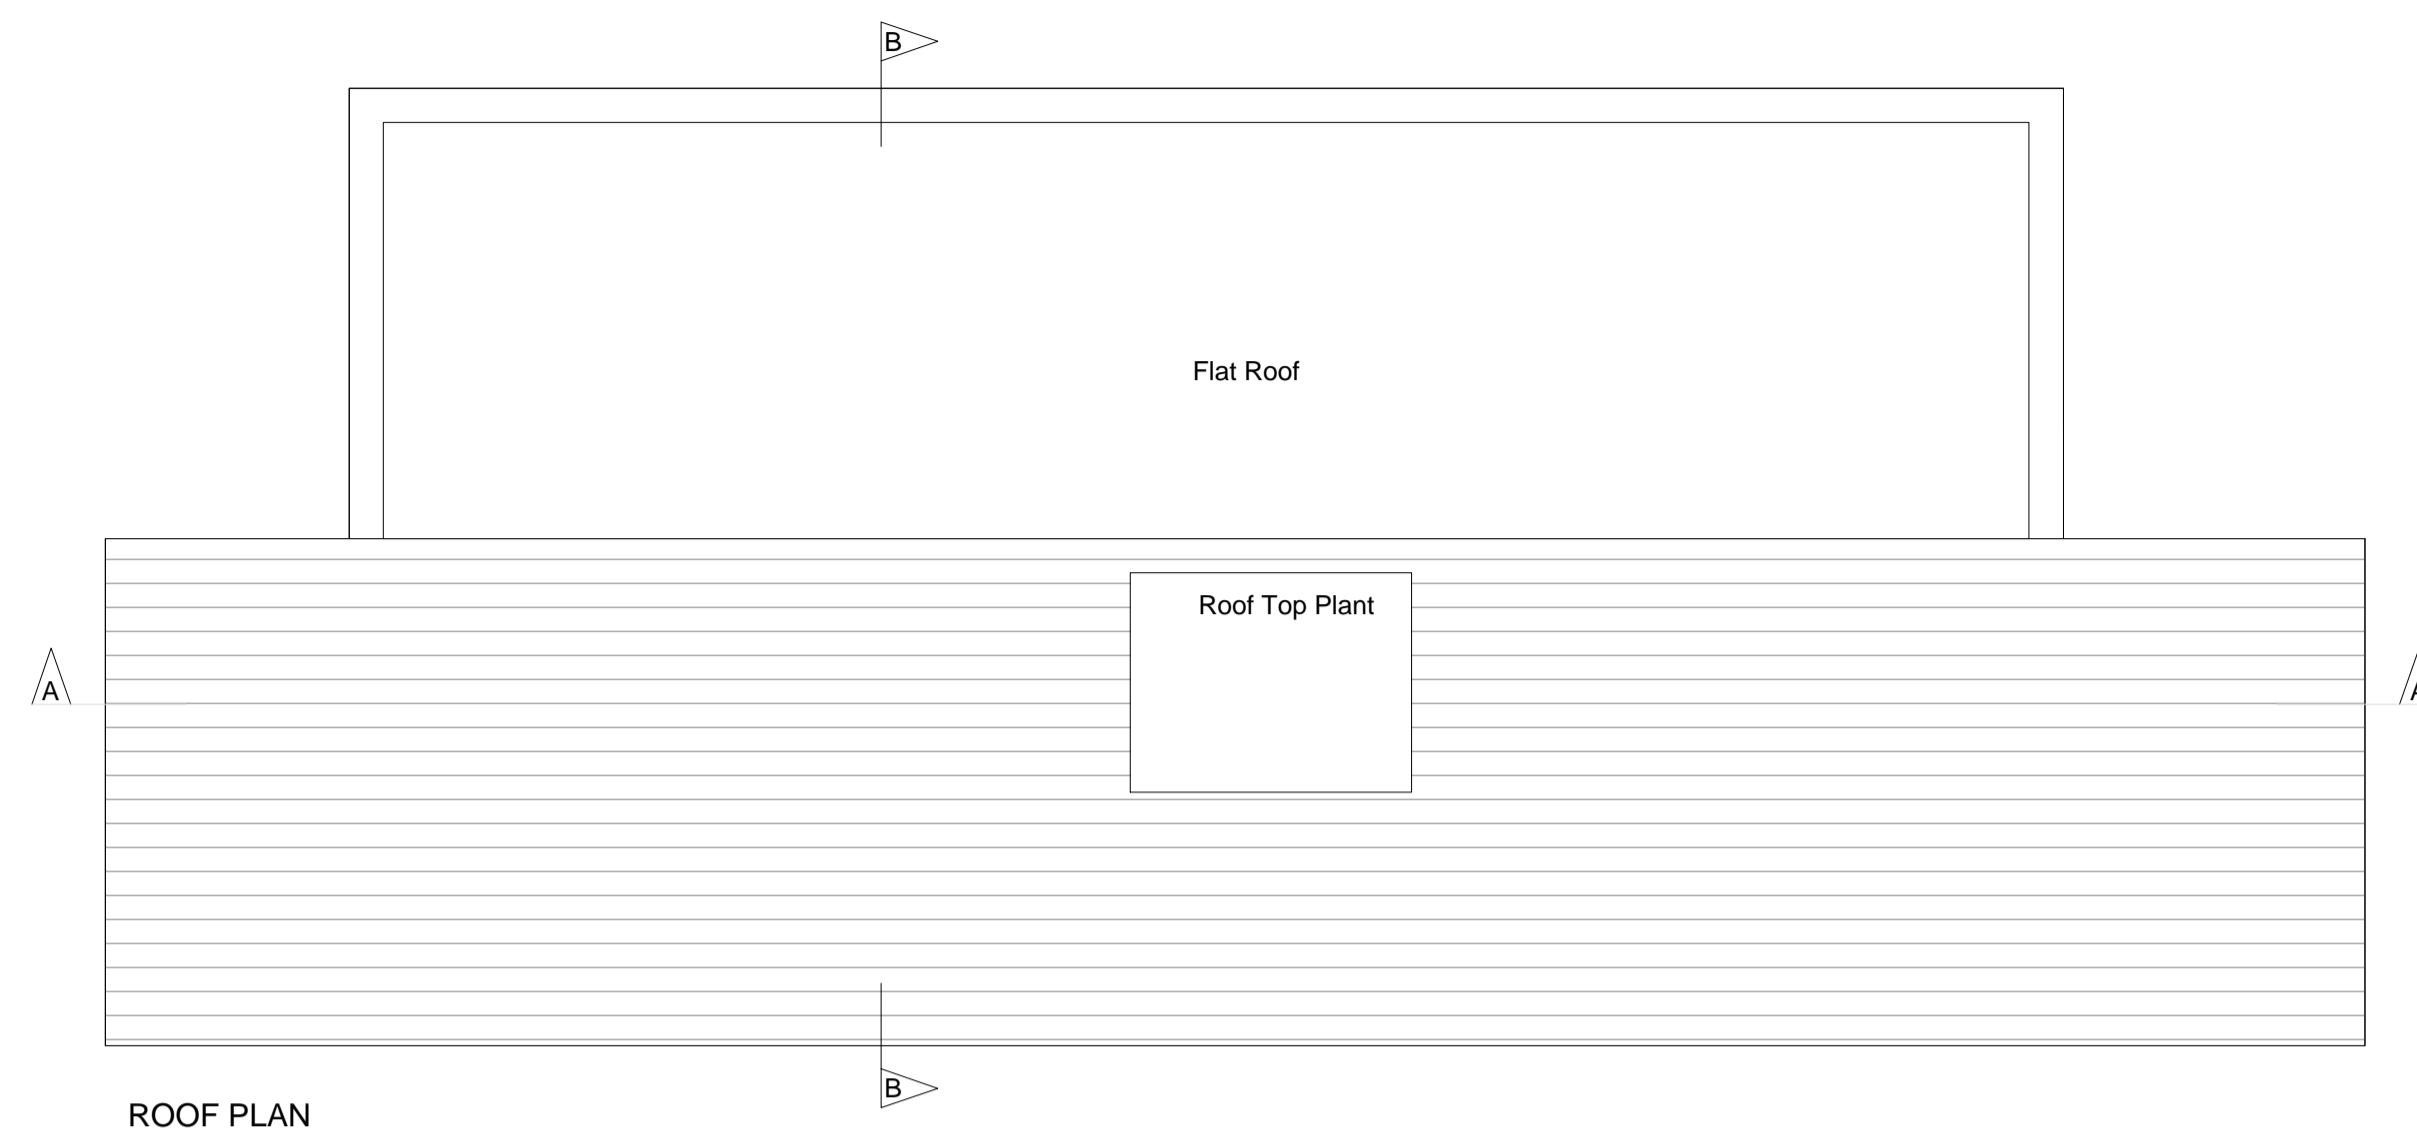



KEY PLAN

NOTES:

This drawing is produced for use in this project only and may not be used for any other purpose. NPS Property Consultants Ltd accept no liability for the use of this drawing other than the purpose for which it was intended in connection with this project as recorded on the title block fields 'Purpose for Issue' and 'File Status Code'.
 This drawing may not be reproduced in any form without prior written agreement.
 Do not scale from the drawing, use written dimensions only.

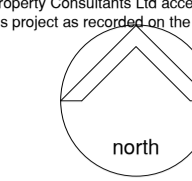

ROOF PLAN

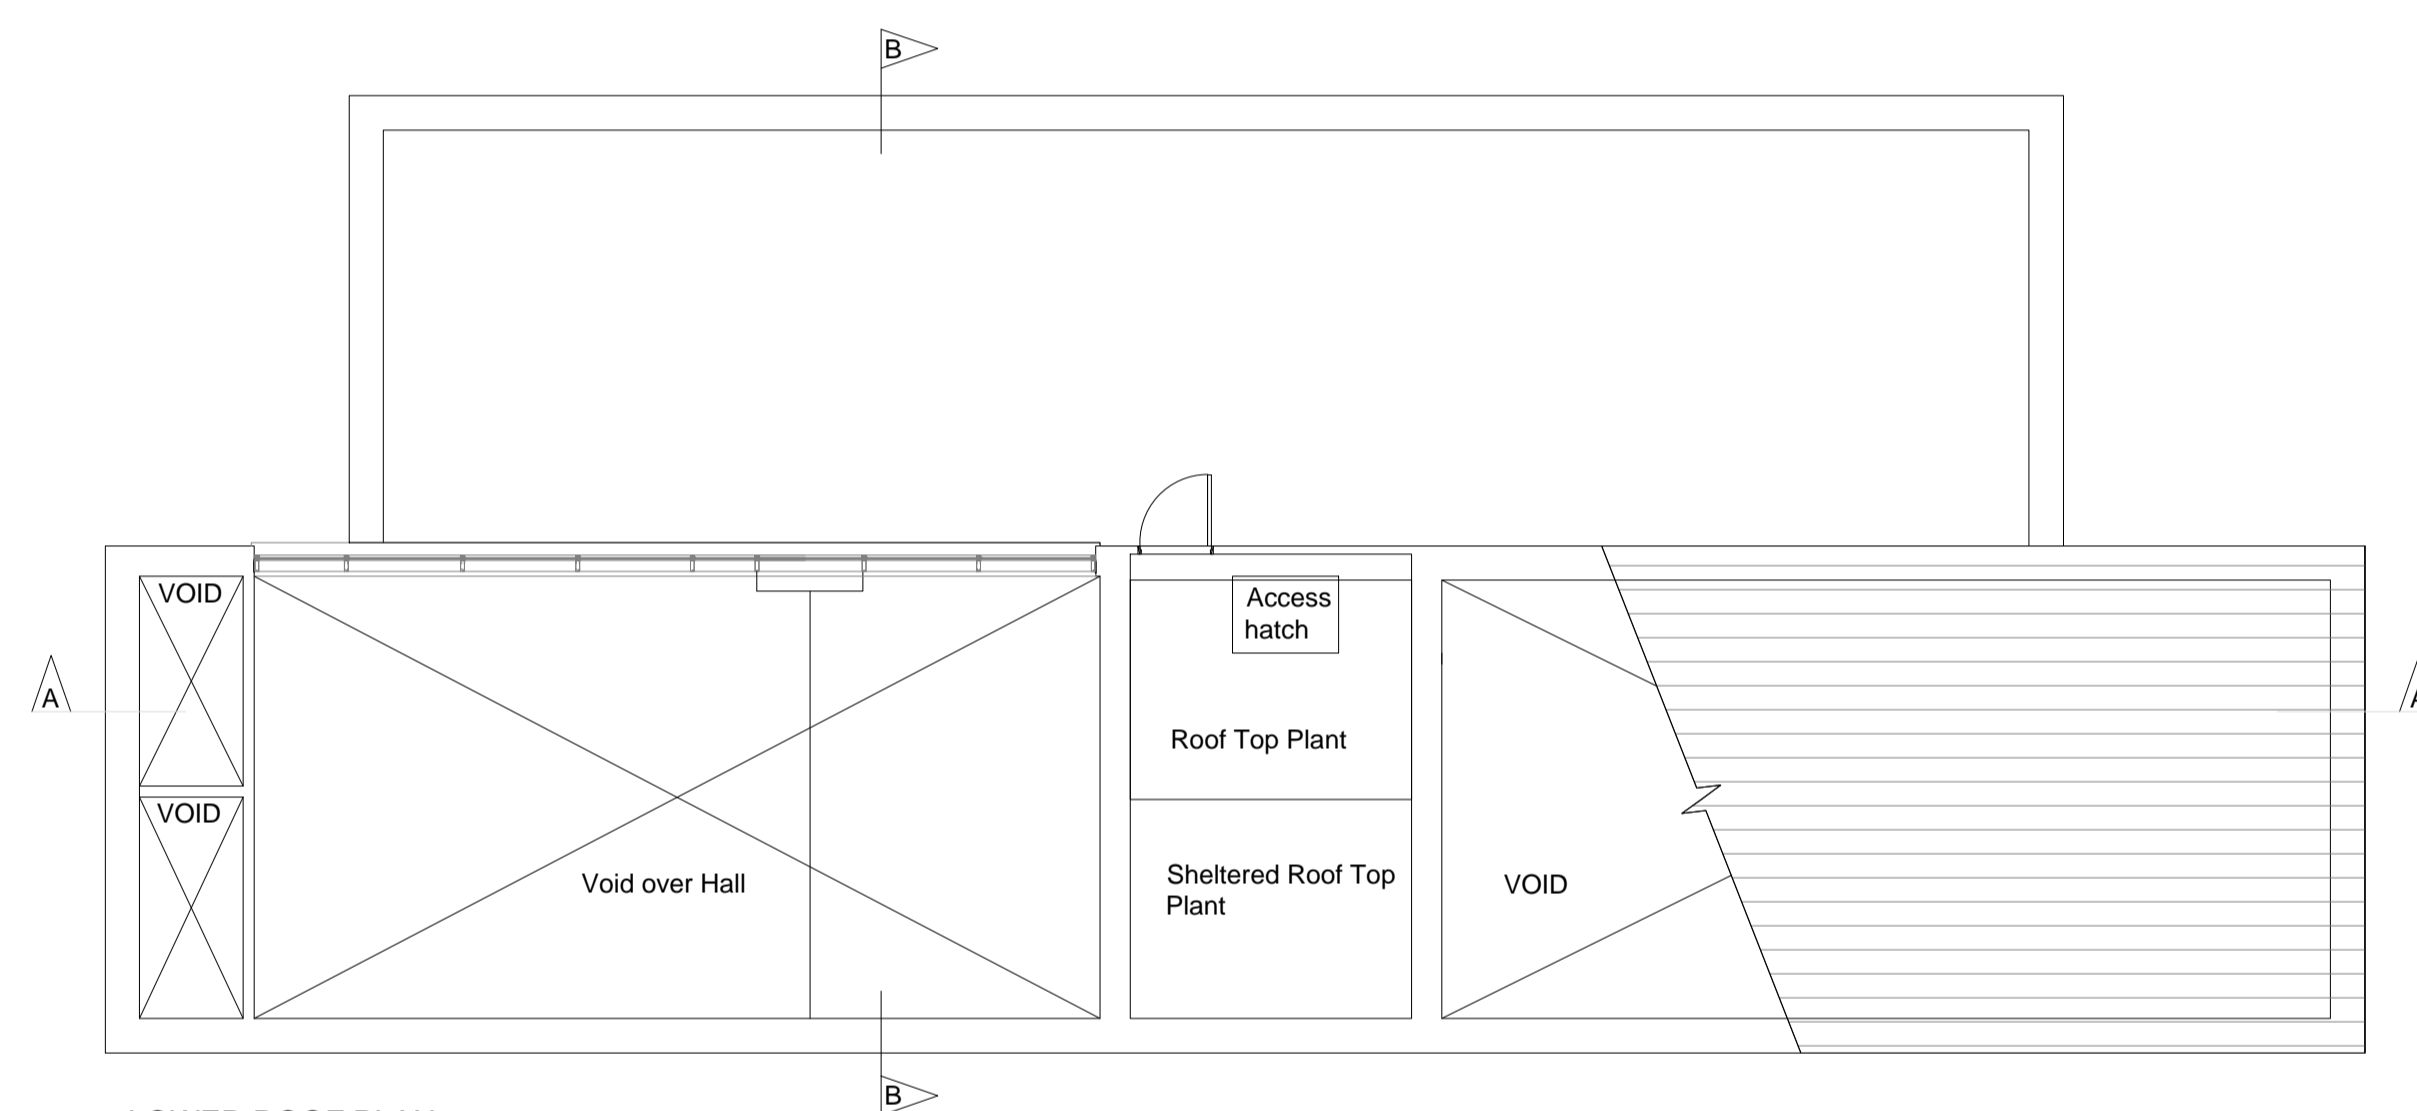

LOWER ROOF PLAN



GROUND FLOOR PLAN

- KITCHEN AREAS
- OFFICES
- WCs
- HALLS
- ICT
- CIRCULATION

SCALE BAR			
PURPOSE OF ISSUE			
FILE STATUS CODE			
© COPYRIGHT NPS GROUP <small>Ordinance Survey mapping reproduced by permission of ?????? ADD & Controller of HM Stationary Office Crown Copyright.</small>			A1
		NPS Property Consultants Ltd NAME OF BUILDING STREET, CITY COUNTY, POSTCODE TEL: 01603 750000 FAX: 01603 750000 EMAIL: youremail@nps.co.uk <small>Head Office: Lancaster House, 18 Central Avenue, St Andrew's Business Park, Horwich, Nr Wigan. Tel: 01603 750000 Fax: 01603 750001 Other Office locations can be found on our website: www.nps.co.uk</small>	
CLIENT			
PROJECT			
Little London Community Centre			
TITLE			
Proposed Floor Plans			
SCALES	DATE	DRAWN	CHECKED
1:100	17/03/14	MR	JT
FILE / DRAWING NAME			REV CODE
PROJECT NR	DRAWING FIELDS	UNIQUE NR	
14-1-1060	NPS-DR-A	070	-