


Appendix 2 Plans

Plan 1 Holbeck Urban Village Revised Planning Framework 2006 Eastern Gateway


Plan 2 Outline Planning Permission 20/64/06/OT (now expired)

Plan 3 Current application proposal

Plan 1 - Holbeck Urban Village Revised Planning Framework 2006 Eastern Gateway

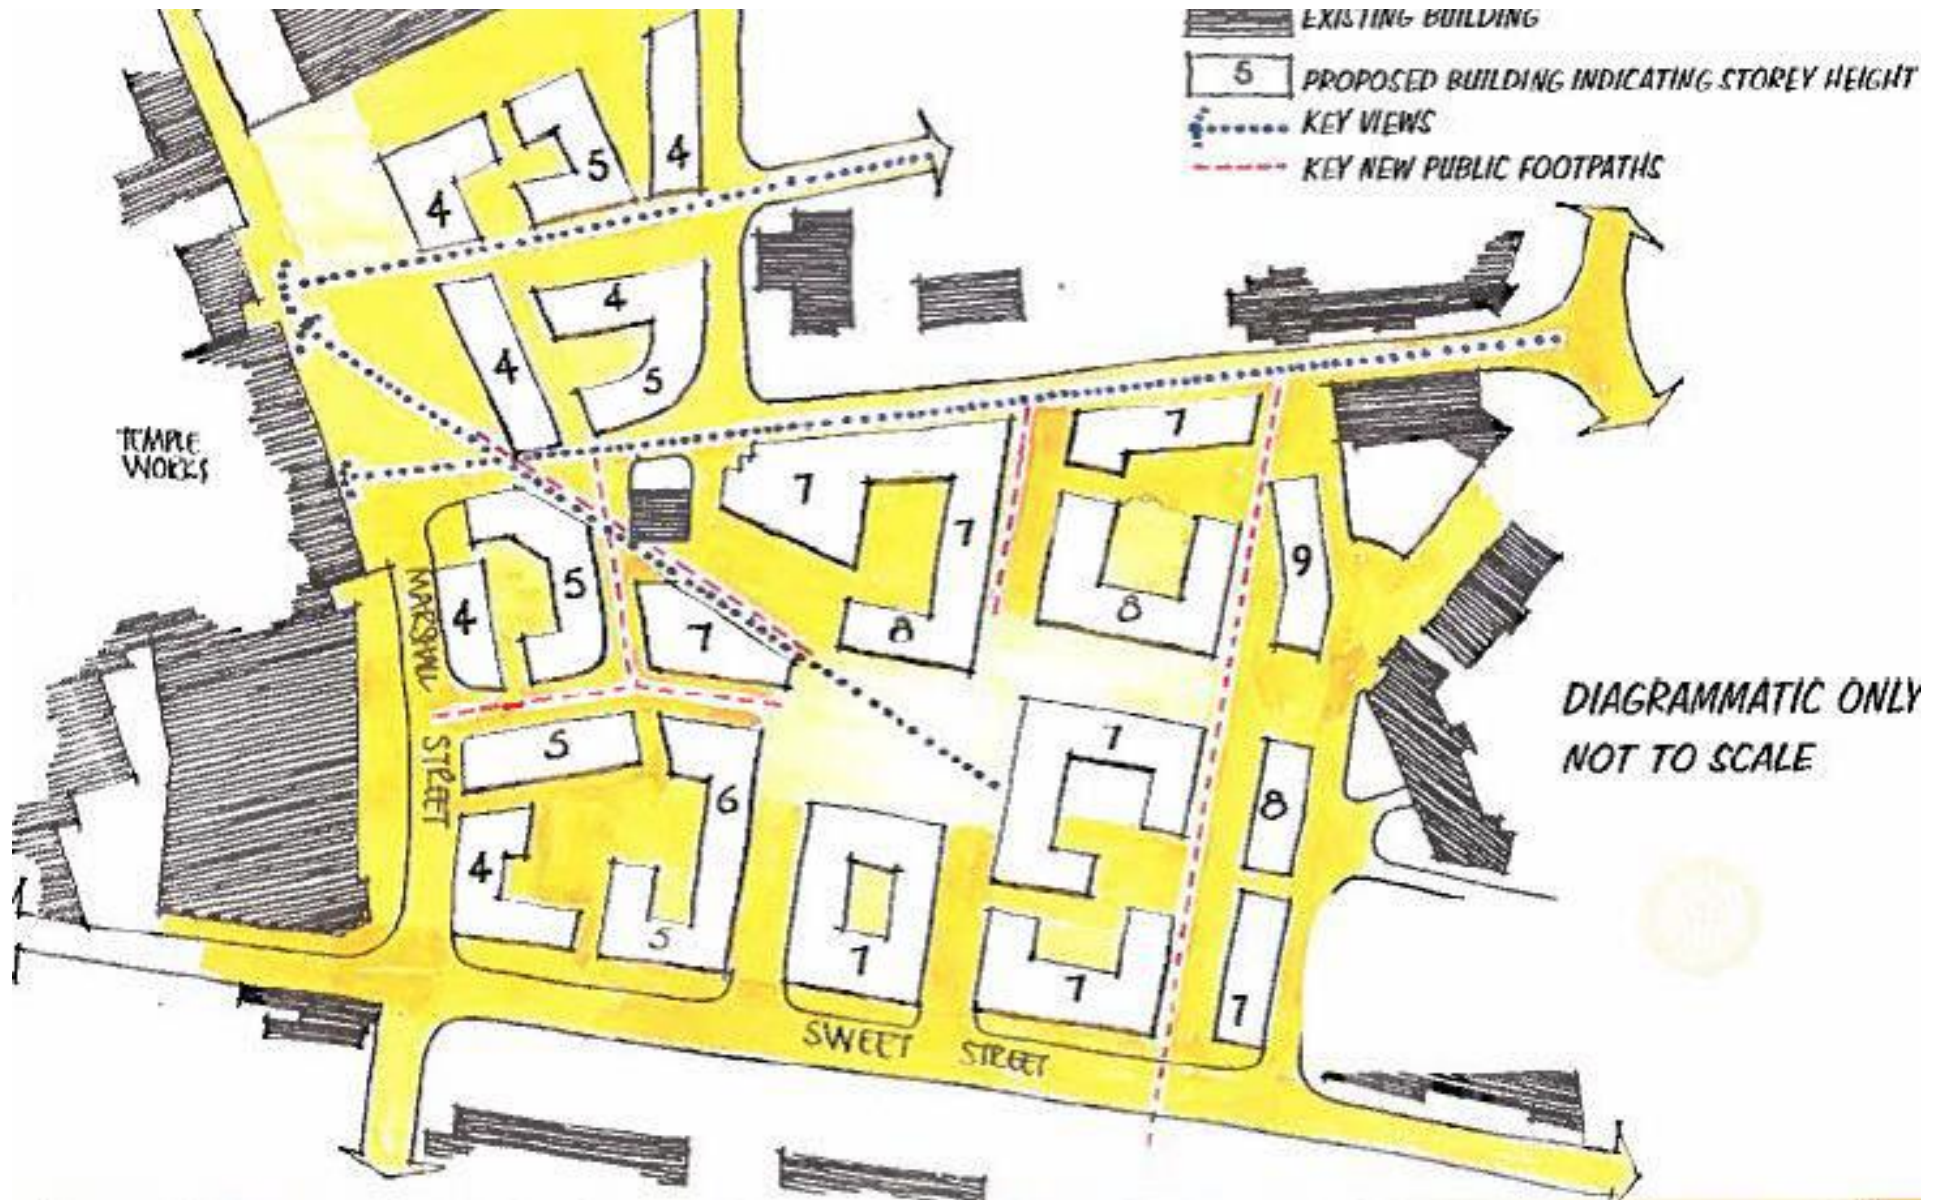

Plan 2 - Outline Planning Permission 20/64/06/OT

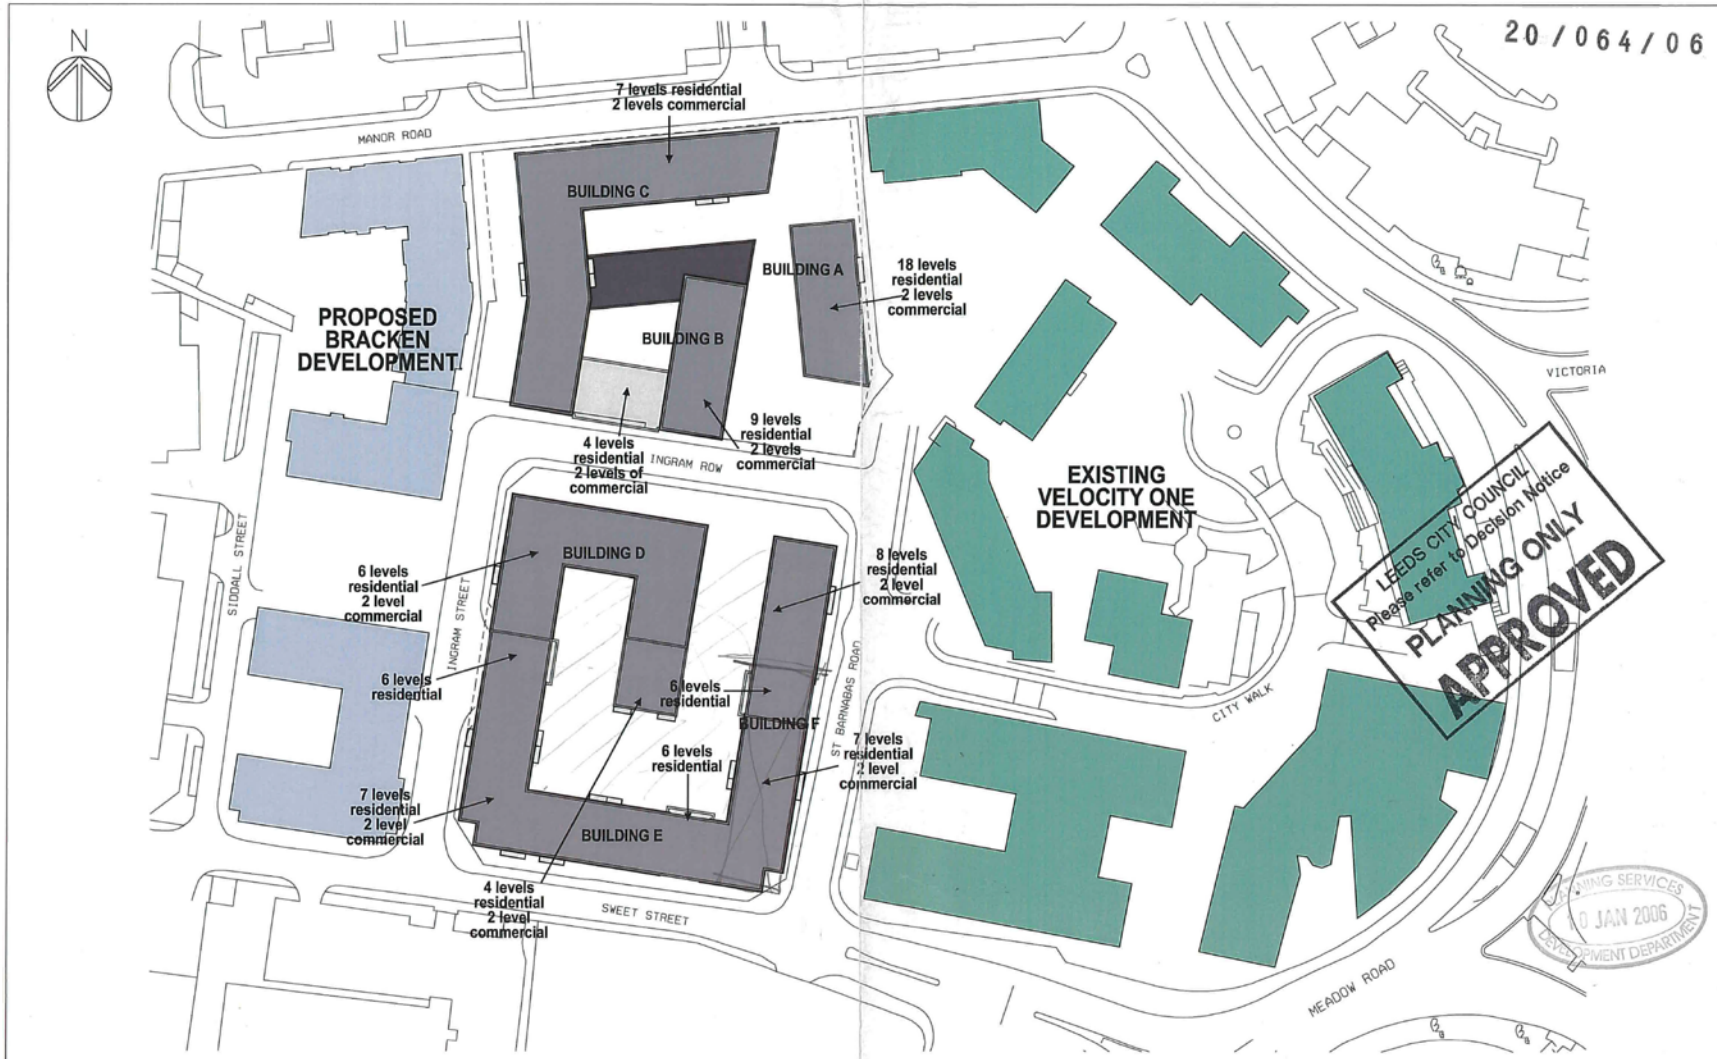

Rev A: Amendments to Building Heights following Client Review 11.07.05
 Rev B: Amendments to Building Heights following Planning Review 25.07.05
 Rev C: Amendments to Building Heights following Client Instruction 23.08.05
 Rev D: Amendments to building envelope, Building Heights and roof plan. Issued for Scheme Design Report 17.10.05
 Rev E: Building A updated and issued with Outline Planning Application 06.01.06



DRAWING: Building Heights Plan
 DATE: 06/06/05
 SCALE: 1:1000
 DRAWING NO.: 2696_00_402_E

Plan 3 - Current application proposal

