


CORDUROY PAVING TO FORM EXTENTS OF PROJECT. (ALL LEVELS TO BE CONFIRMED PRIOR TO CONSTRUCTION)

NB. DEMARCATED PEDESTRIAN ROUTE ALONG DARK NEVILLE STREET WITH ASPHALT FOOTWAY WITH TAR SPRAY & NATURAL STONE (BUFF) CHIP FINISH TO FORM PART OF LITTLE NEVILLE STREET PUBLIC REALM PROJECT.

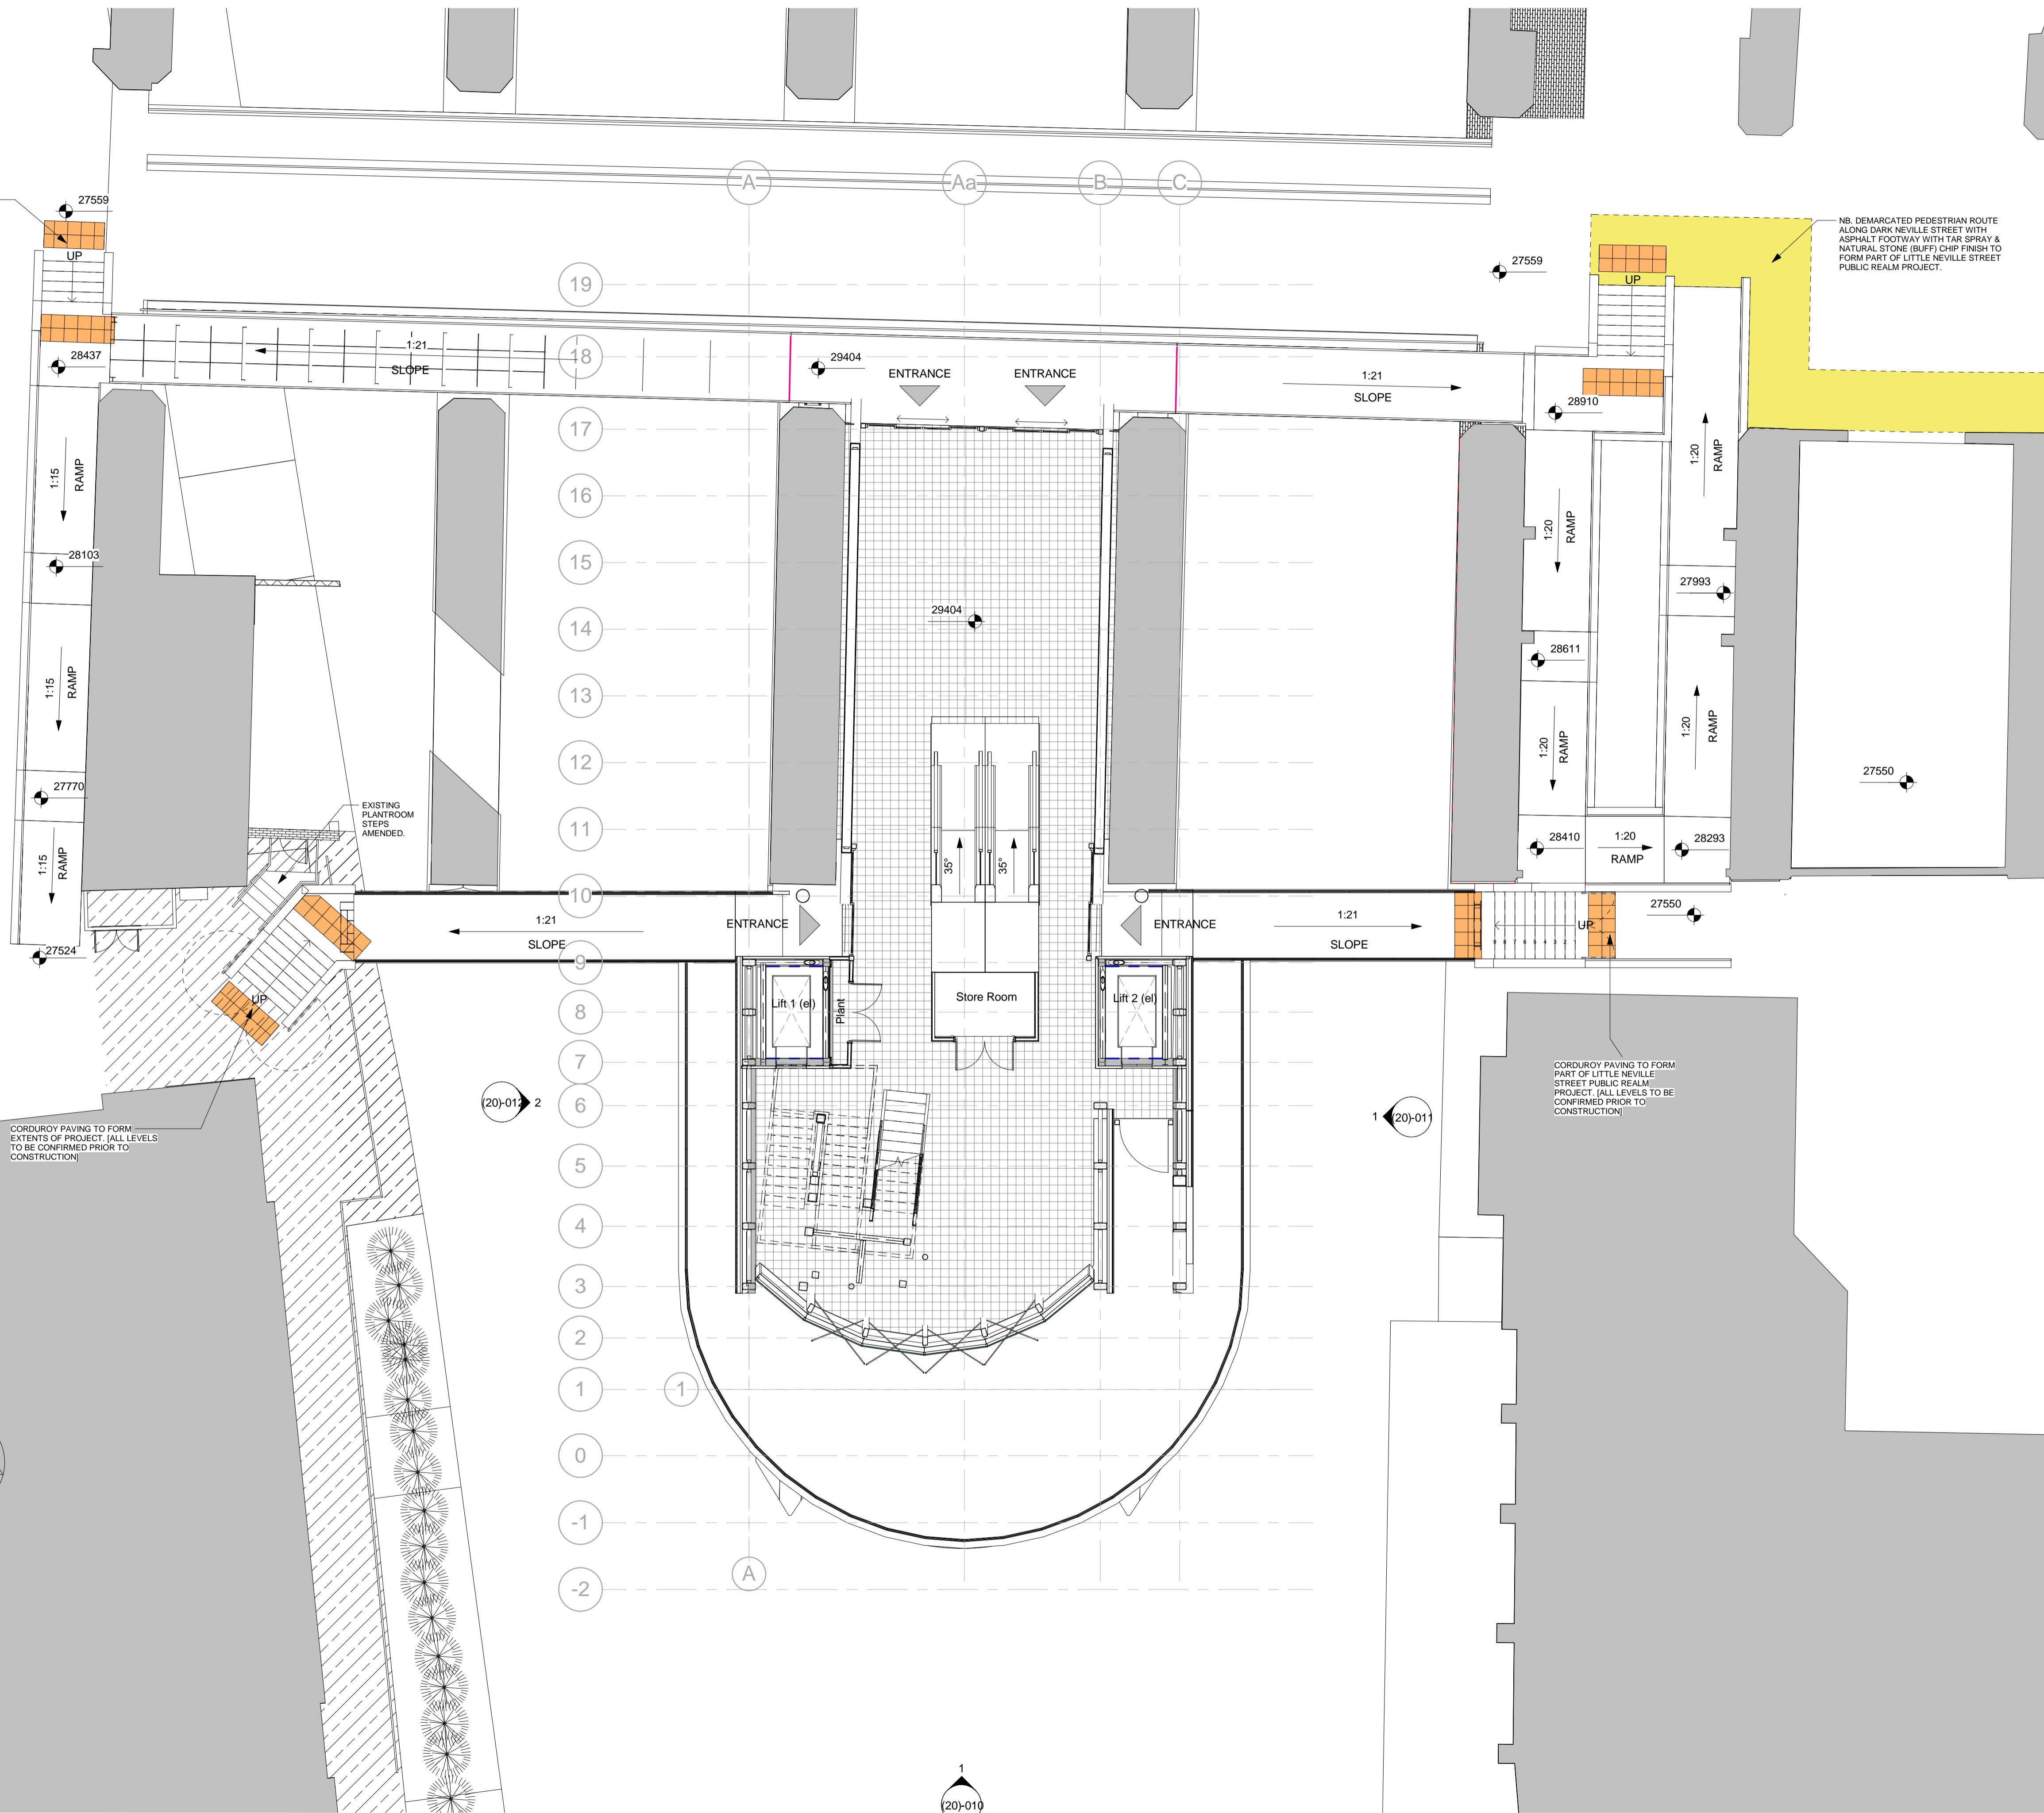

CORDUROY PAVING TO FORM EXTENTS OF PROJECT. (ALL LEVELS TO BE CONFIRMED PRIOR TO CONSTRUCTION)

CORDUROY PAVING TO FORM PART OF LITTLE NEVILLE STREET PUBLIC REALM PROJECT. (ALL LEVELS TO BE CONFIRMED PRIOR TO CONSTRUCTION)

H	Drawing issued for comment	23.01.14	MB	MB
G	GA Drawing issued showing amended floor levels and proposed access platforms.	22.01.14	MB	MB
F	Drawing issued for information purposes for preliminary IDC	09.12.13	MB	MB
E	Drawing issued to form part of contractors proposals following V.E. exercise.	27.09.13	MB	MB
D	External ramps and stairs amended following V.E. exercise.	12.09.13	MB	MB
C	PRELIMINARY Drawing issued to form part of Form 2 submission	26.07.13	MB	MB
B	Location plan underlay added to drawing	24.07.13	MB	MB
A	ISSUED FOR INFORMATION PURPOSES ONLY	09.07.13	DMB	MB
Rev	Description	Date	Dr by	App by
DMB		07/01/13		MB

Aedas

Aedas Architects
Aedas Architects Ltd
7 Brewery Place
Brewery Wharf
Leeds LS10 1NE
United Kingdom

T +44(0)113 3858787
F +44(0)113 3858777
E leeds@aedas.com
aedas.com

client name	Network Rail
project	Leeds Station Southern Entrance
drawing	GA Site Plan
computer file	C:\Users\matt.beaumont\Documents\01102-AED-XX-XXX48-AR-Central_2_matt.beaumont.rvt
project number	2012.01102
drawing number	(20) 002
scale	1 : 100 @A1
rev	H
issue status	FOR COMMENT

This drawing is to be read in conjunction with all related drawings. All dimensions must be checked and verified on site before commencing any work or producing shop drawings. The originator should be notified immediately of any discrepancy. This drawing is copyright and remains the property of Aedas.

SCALE 1 : 100

1 GA Site Plan
1 : 100