



GROUND FLOOR PLAN

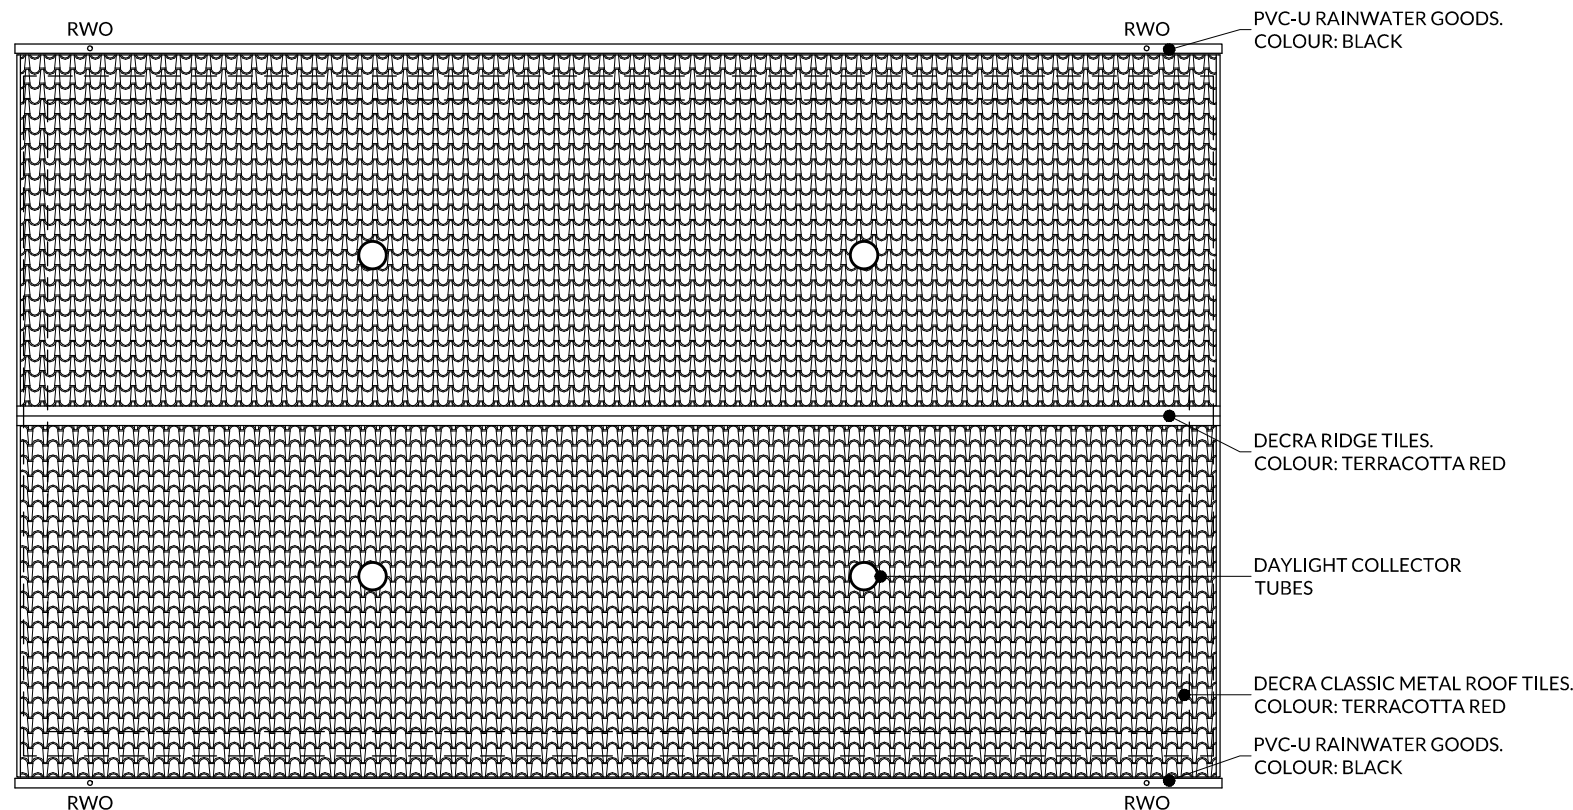

ROOF PLAN

 

LEGAL NOTES

Do not scale from this drawing.
 Only figured dimensions are to be taken from this drawing.
 Contractor must verify all dimensions on site before commencing any work or shop drawings.
 Report any discrepancies to the Designer before commencing work. If this drawing exceeds the quantities taken in any way the Designer is to be informed before the work is initiated.
 Work within the Construction (Design & Management) Regulations 2007 is not to start until a Health and Safety Plan has been produced.
 This Drawing is Copyright and must not be reproduced without consent of BEAM Architects.

DRAWING HISTORY

REV	DATE	DESCRIPTION
0	09-04-14	Issued for client approval.
1	17-04-14	PLANNING APPLICATION.

DRAWING NOTES

GROUND FLOOR PLAN AND ROOF PLAN

CHANGING FACILITY
 for
 GUISELEY RANGERS ARFC

BEAM 1 Sandford Road, Leeds,
 West Yorks. LS5 3AZ
www.beamarchitects.co.uk T: 07843 255 195
 E: info@beamarch.co.uk

PURPOSE: Planning SCALE: 1:100 @ A3

JOB-DRAWING.REVISION

L1305-15.1