



APPENDIX A - CURRENT SITE PLAN

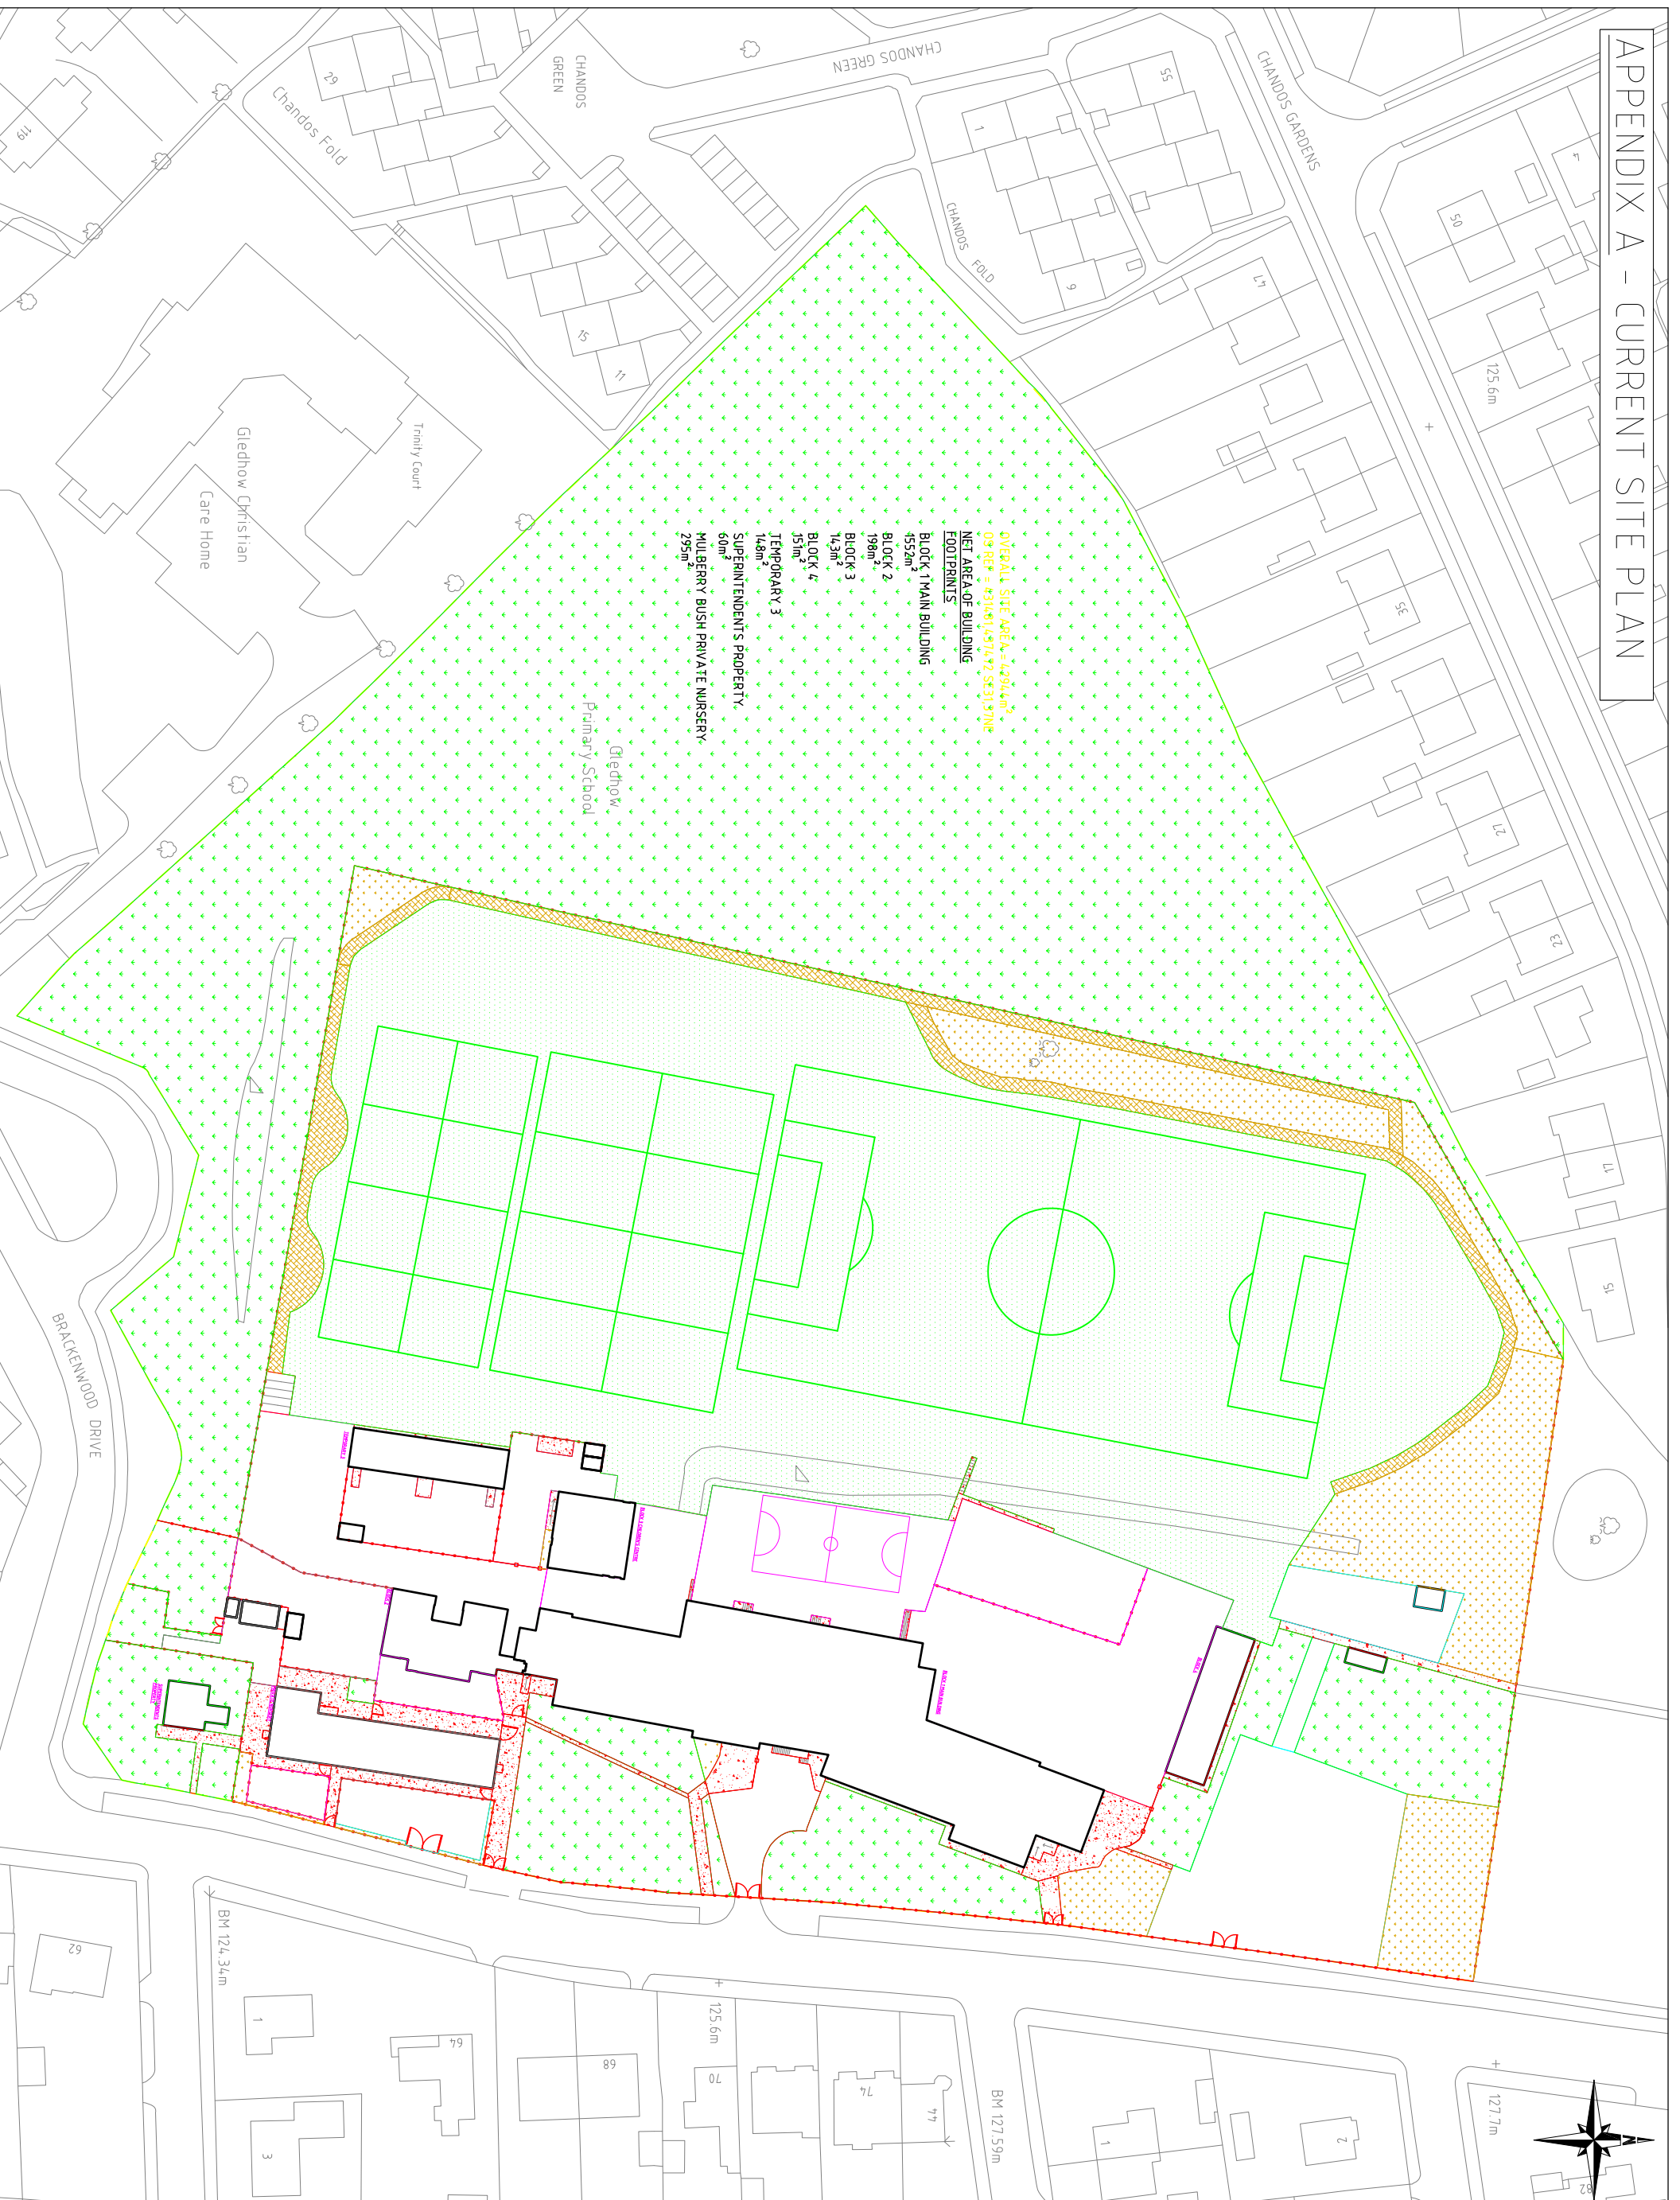

OVERALL SITE AREA = 4294m²
 G.R. REF = 431081/43174/2 SECTION
 NET AREA OF BUILDING
 FOOTPRINTS
 BLOCK 1 MAIN BUILDING
 4552m²
 BLOCK 2
 198m²
 BLOCK 3
 143m²
 BLOCK 4
 151m²
 TEMPORARY 3
 148m²
 SUPERINTENDENT'S PROPERTY
 60m²
 HILLBERRY BUSH PRIVATE NURSERY
 295m²

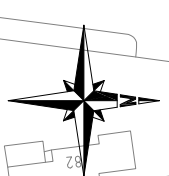

Any queries regarding these drawings
 should be made to Children's Services
 Built Environment
 Tel 0113 247 5392

REV	DATE	DESCRIPTION
02	RC	02 OCT 2014 OS area around private nursery updated.
01	RC	01 NOV 2011 Block 2 & 3 added, OS stamps modified.
REV	DATE	DESCRIPTION

DO NOT SCALE
 © Crown Copyright and database right 2014
 Ordnance Survey LA100019567



Leeds
 CITY COUNCIL
 PROJECT:
 ASSET MANAGEMENT INFORMATION
 SITE LOCATION:
 GLEDHOW PRIMARY
 DRAWING TITLE:
 SITE LAYOUT
 DRAWN BY:
 P.G.S.

DRAWING NO:
 2428
 DATE:
 OCT 2014
 PLAN SIZE:
 A1
 SCALE:
 N.T.S.
 REV:
 02
 PROJECT:
 BUILT ENVIRONMENT
 CHILDREN'S SERVICES
 PO BOX 837
 LEEDS CITY
 L1 1 9PZ