

DO NOT SCALE THIS DRAWING.

HEALTH AND SAFETY INFORMATION

IN ADDITION TO THE HAZARDS/RISKS NORMALLY ASSOCIATED WITH THE TYPES OF WORK DETAILED ON THIS DRAWING, NOTE THE FOLLOWING:

CONSTRUCTION:

- WORKS ADJACENT TO LIVE PEDESTRIAN AND VEHICULAR TRAFFIC
- WORKS IN VICINITY OF LIVE SERVICES
- WORKS IN PROXIMITY TO EXISTING BRICK SEWER & WATERCOURSE
- WORKS ADJACENT TO EXISTING OCCUPIED BUILDINGS INCLUDING BASEMENT
- WORKS IN AREA AFFECTED BY POTENTIAL STRONG WIND CONDITIONS

MAINTENANCE/CLEANING/OPERATION:

- WORKS ADJACENT TO LIVE PEDESTRIAN AND VEHICULAR TRAFFIC
- WORKS IN VICINITY OF LIVE SERVICES
- WORKS IN PROXIMITY TO EXISTING BRICK SEWER & WATERCOURSE
- WORKS ADJACENT TO EXISTING OCCUPIED BUILDINGS INCLUDING BASEMENT
- WORKS IN AREA AFFECTED BY POTENTIAL STRONG WIND CONDITIONS

DECOMMISSIONING/DEMOLITION:

- WORKS ADJACENT TO LIVE PEDESTRIAN AND VEHICULAR TRAFFIC
- WORKS IN VICINITY OF LIVE SERVICES
- WORKS IN PROXIMITY TO EXISTING BRICK SEWER & WATERCOURSE
- WORKS ADJACENT TO EXISTING OCCUPIED BUILDINGS INCLUDING BASEMENT
- WORKS IN AREA AFFECTED BY POTENTIAL STRONG WIND CONDITIONS

Notes

GENERAL NOTES:

- THIS DRAWING HAS BEEN BASED ON THE FOLLOWING DRAWINGS AND INFORMATION:
 - TOPOGRAPHICAL SURVEY: DRAWING No. 10464-113_2DT Rev 0 DATED JULY 2014, BY MET GEO ENVIRONMENTAL
 - ARCHITECT DRAWINGS: "PROPOSED SITE PLAN LOWER LEVEL" DRAWING No. 3632_020 REV B, BY CHETWOODS ARCHITECTS
"PROPOSED FOOTPATH ALTERATIONS" DRAWING No. 3632_057 REV S, BY CHETWOODS ARCHITECTS
 - UTILITIES RECORD INFORMATION: DRAWING 110001135_GEO REV 0 DATED 20/11/2012 BY MET GEO-ENVIRONMENTAL
 - YORKSHIRE WATER CULVERT LOCATION: DRAWING 11159103_GEO REV - DATED 20/12/2013 BY MET GEO-ENVIRONMENTAL
 - UTILITIES SURVEY INFORMATION: DRAWING 110001135_LMS(1) REV A DATED 1/10/2014 BY MET GEO ENVIRONMENTAL
 - ORDNANCE SURVEY TILES
- THIS DRAWING IS TO BE READ IN CONJUNCTION WITH ALL OTHER RELEVANT DRAWINGS, DETAILS AND SPECIFICATIONS.
- ALL DIMENSIONS ARE IN METRES UNLESS STATED OTHERWISE.
- THE INFORMATION PRESENTED ON THIS DRAWING IS FOR INFORMATION PURPOSES ONLY AND SHOULD BE CONSIDERED INDICATIVE.
- CONTRACTOR IS TO UNDERTAKE ANY SITE WORKS WITH CAUTION AND SHOULD UNDERTAKE ADDITIONAL INVESTIGATION AS REQUIRED ON SITE.

HAZARD WARNING:

CONTRACTOR TO BE AWARE THAT THE SITE IS CROSSED WITH EXISTING UTILITIES INCLUDING:

- GAS
- WATER SUPPLY
- FOUL, SURFACE AND COMBINED DRAINAGE
- LOW AND HIGH VOLTAGE ELECTRICITY
- TELECOMMUNICATIONS
- CULVERTS (INCLUDING 3m X 3m BRICK SEWER)
- BASEMENTS AND SUBSURFACE STRUCTURES

REFER TO CONSTRAINTS DRAWING C001 AND UTILITIES SURVEY FOR ADDITIONAL INFORMATION

WIND MONITORING LOCATIONS PROVIDED BY CPP WIND ENGINEERING & AIR QUALITY CONSULTANTS

00 Approval	21.10.15	PJL	SC
Rev	Description	Date	Drn

APPROVAL

Status of drawing

2 Brewery Place
Brewery Wharf
Leeds LS10 1NE
UK


Tel: +44 (0)113 204 2200
Fax: +44 (0)870 787 4144
Email: 032543@bridgewaterplace@burohappold.com
Web: www.burohappold.com

Buro Happold
Consulting Engineers


Architect: CHETWOODS ARCHITECTS
Project: BRIDGEWATER PLACE
Drg Title: Civils Infrastructure
Proposed Highways General Arrangement
Wind Monitoring Points

Scales@A1 1 in 250
Drawn by PJL
Checked by SC
Date October 2015

Job No. 032543
Drawing No. C006
Rev 00

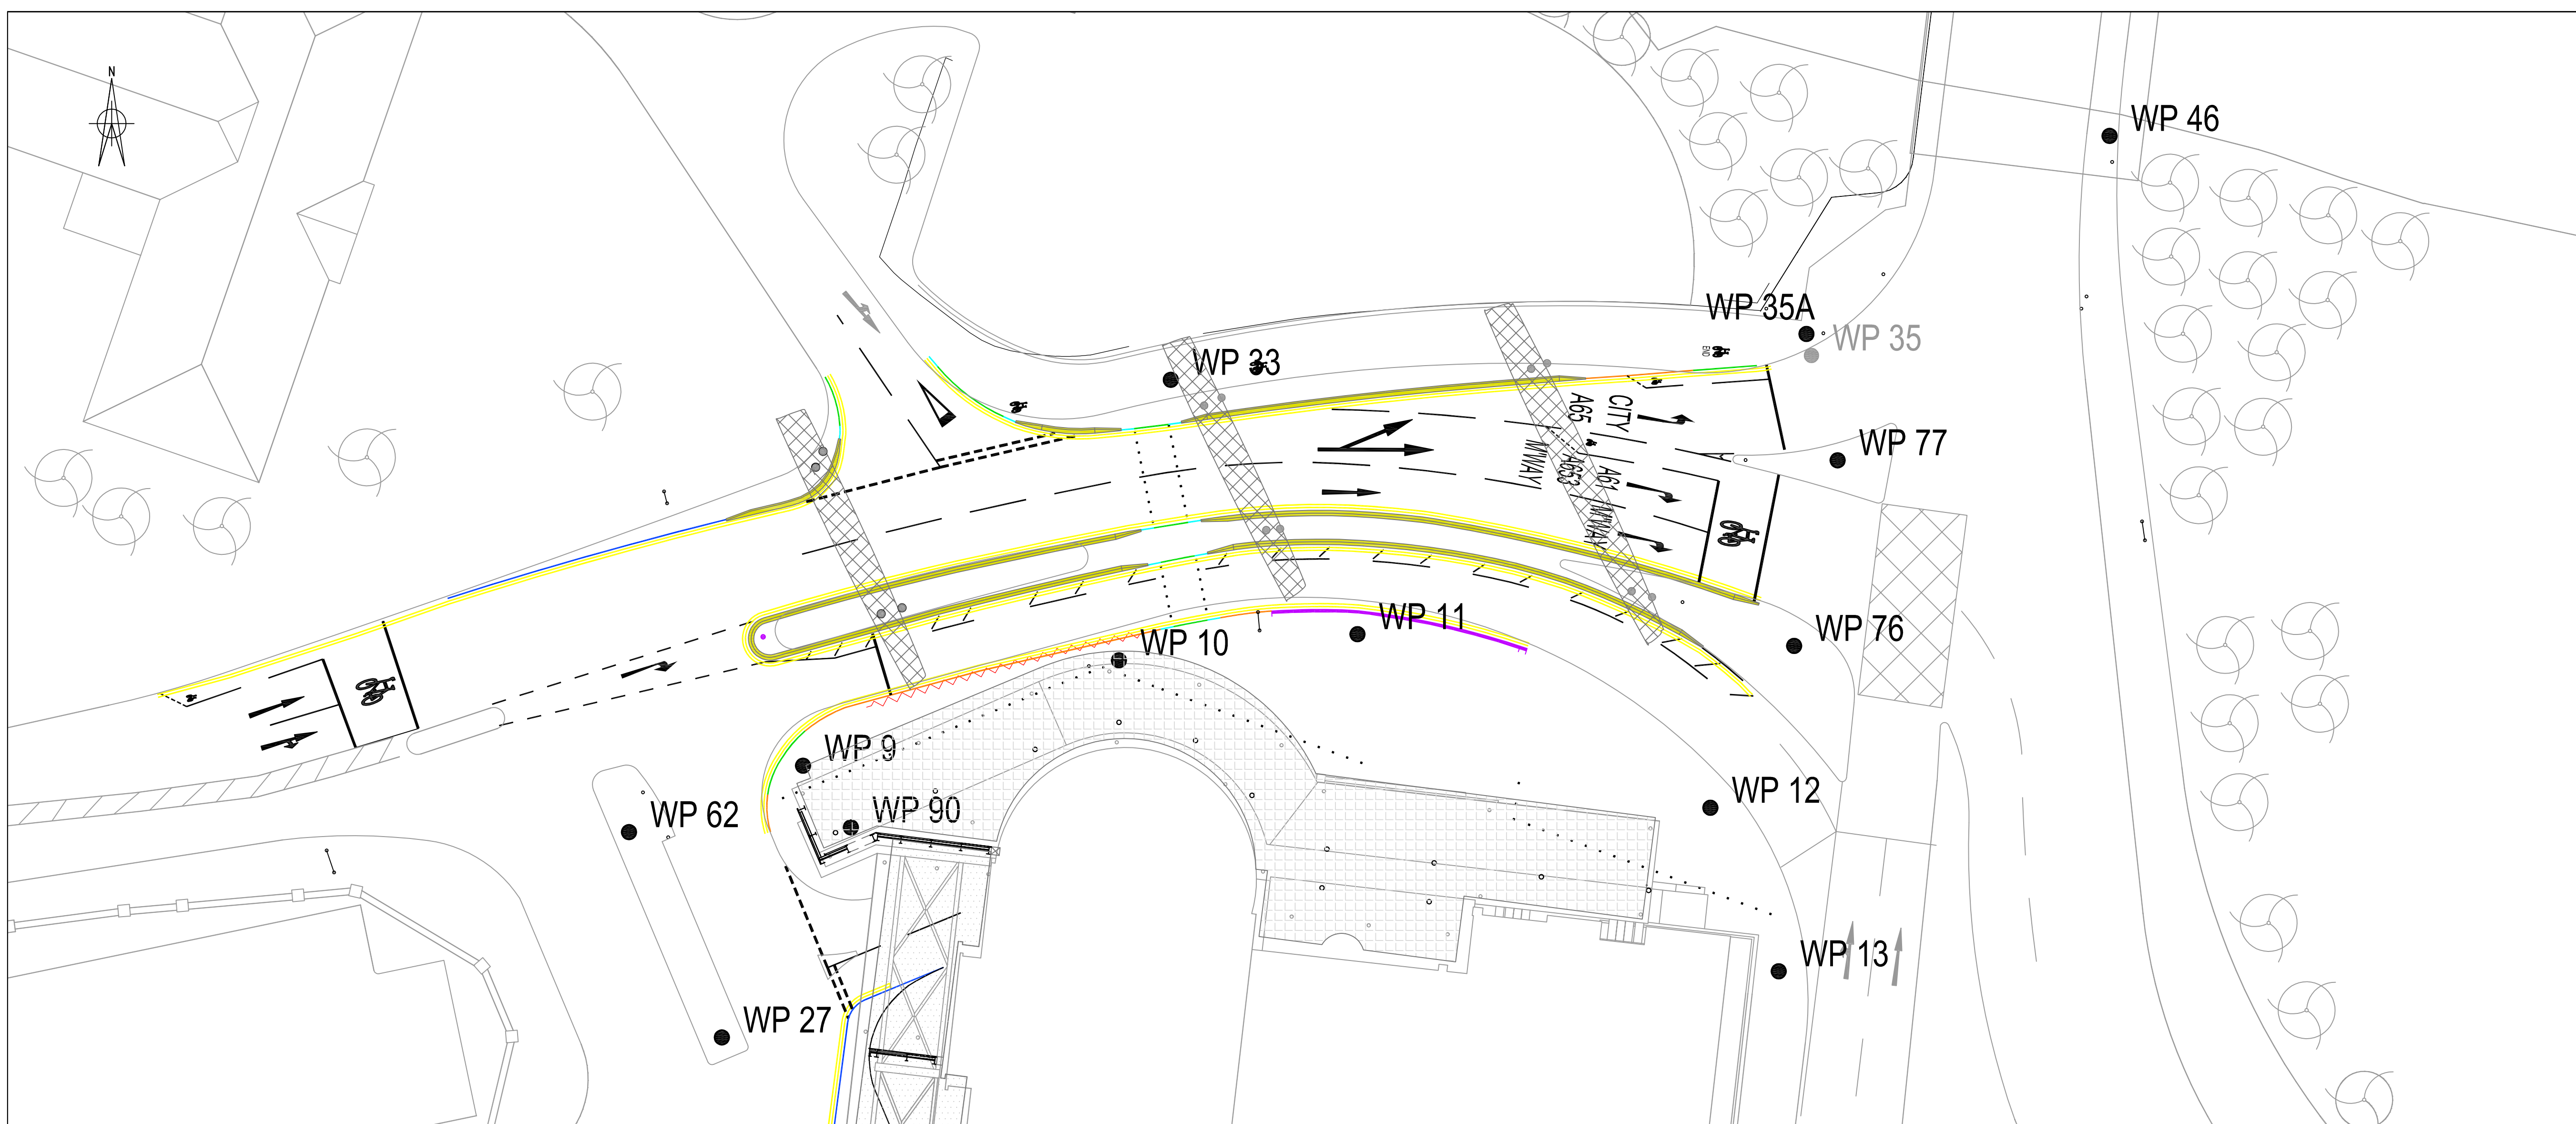

WIND MONITORING POINTS - NORTH

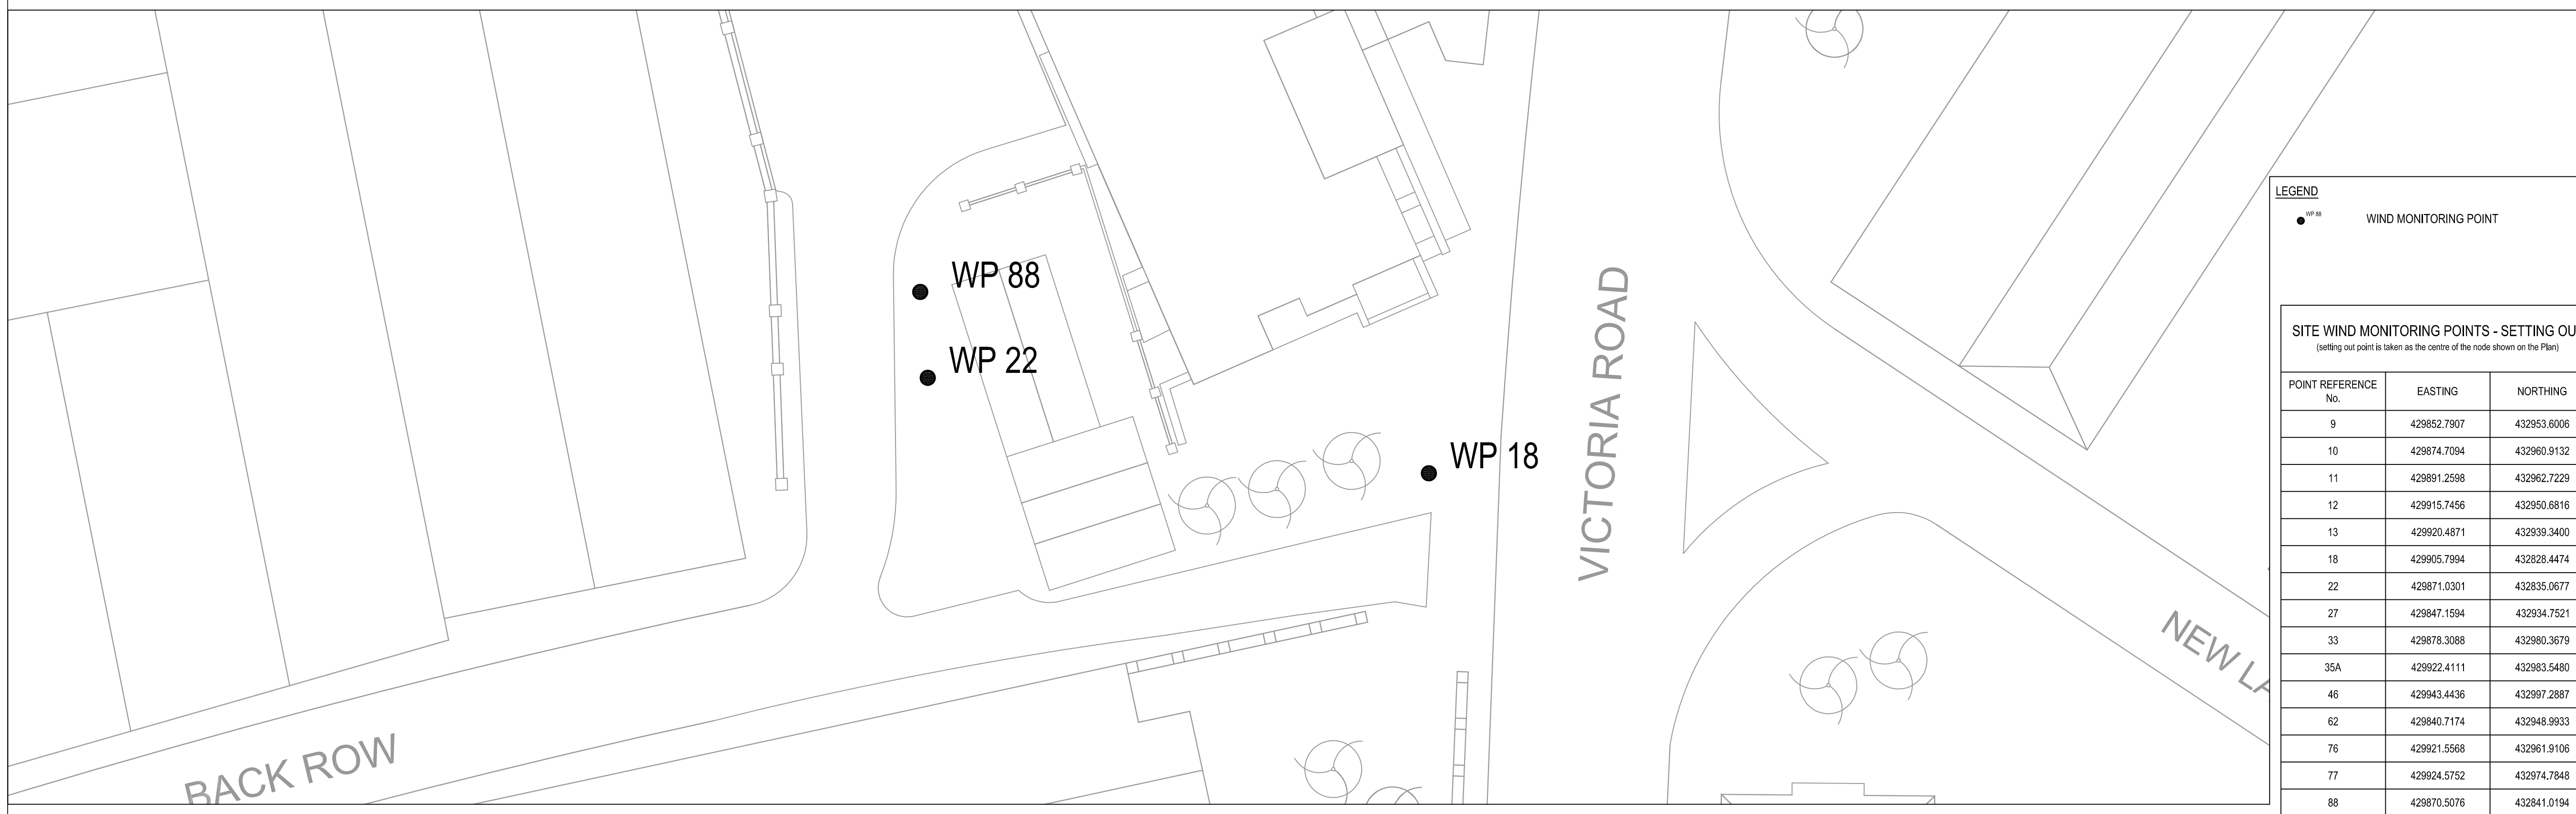

WIND MONITORING POINTS - SOUTH

LEGEND

● WP 08 WIND MONITORING POINT

SITE WIND MONITORING POINTS - SETTING OUT
(setting out point is taken as the centre of the node shown on the Plan)

POINT REFERENCE No.	EASTING	NORTHING
9	429852.7907	432953.6006
10	429874.7094	432960.9132
11	429891.2598	432962.7229
12	429915.7456	432950.6816
13	429920.4871	432939.3400
18	429905.7994	432828.4474
22	429871.0301	432835.0677
27	429847.1594	432934.7521
33	429878.3088	432980.3679
35A	429922.4111	432983.5480
46	429943.4436	432997.2887
62	429840.7174	432948.9933
76	429921.5568	432961.9106
77	429924.5752	432974.7848
88	429870.5076	432841.0194
90	429856.1119	432949.3198