


SCALE 1:100 @ A4

DIMENSIONS 10.2 x 2.4m 2nd

1.7 x 2.4m 2nd

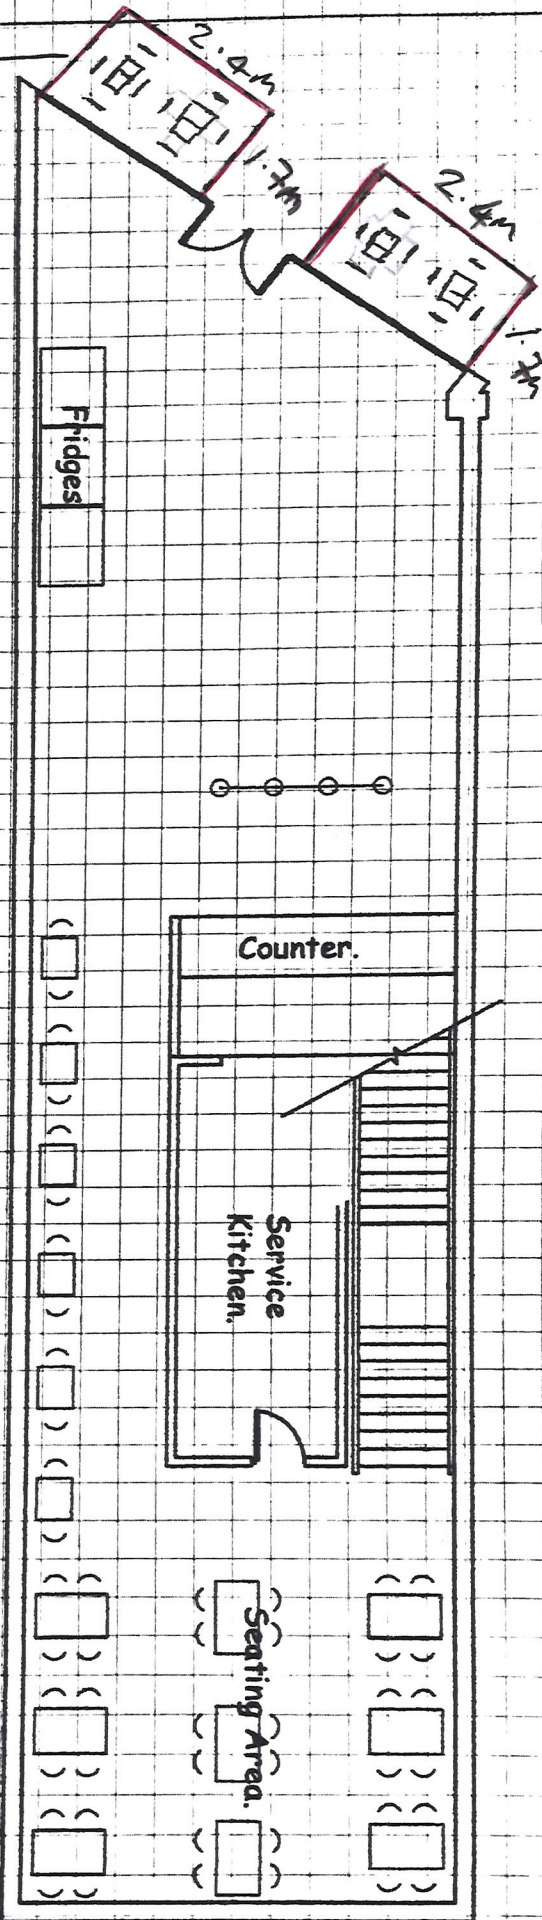

As Proposed: Ground Floor.

Scanner iPhone App
www.iscanner.net

Drawn by: Mr. Bery Genty, 8 Craig View, Stonelary, Kewndi, Combera, L.A.S 517	
Building: 31 Doid Street, Laredi, West Yerkend, L.A.S	
Project: Murchi, Laredi	
Title: Proposed Site Plan	
Drawn: Date: 23.11.2014	Scale: 1:100