


Golf Course

RED / BLACK TRAILS  
UNCHANGED AS  
PER  
16-002 (07/00)

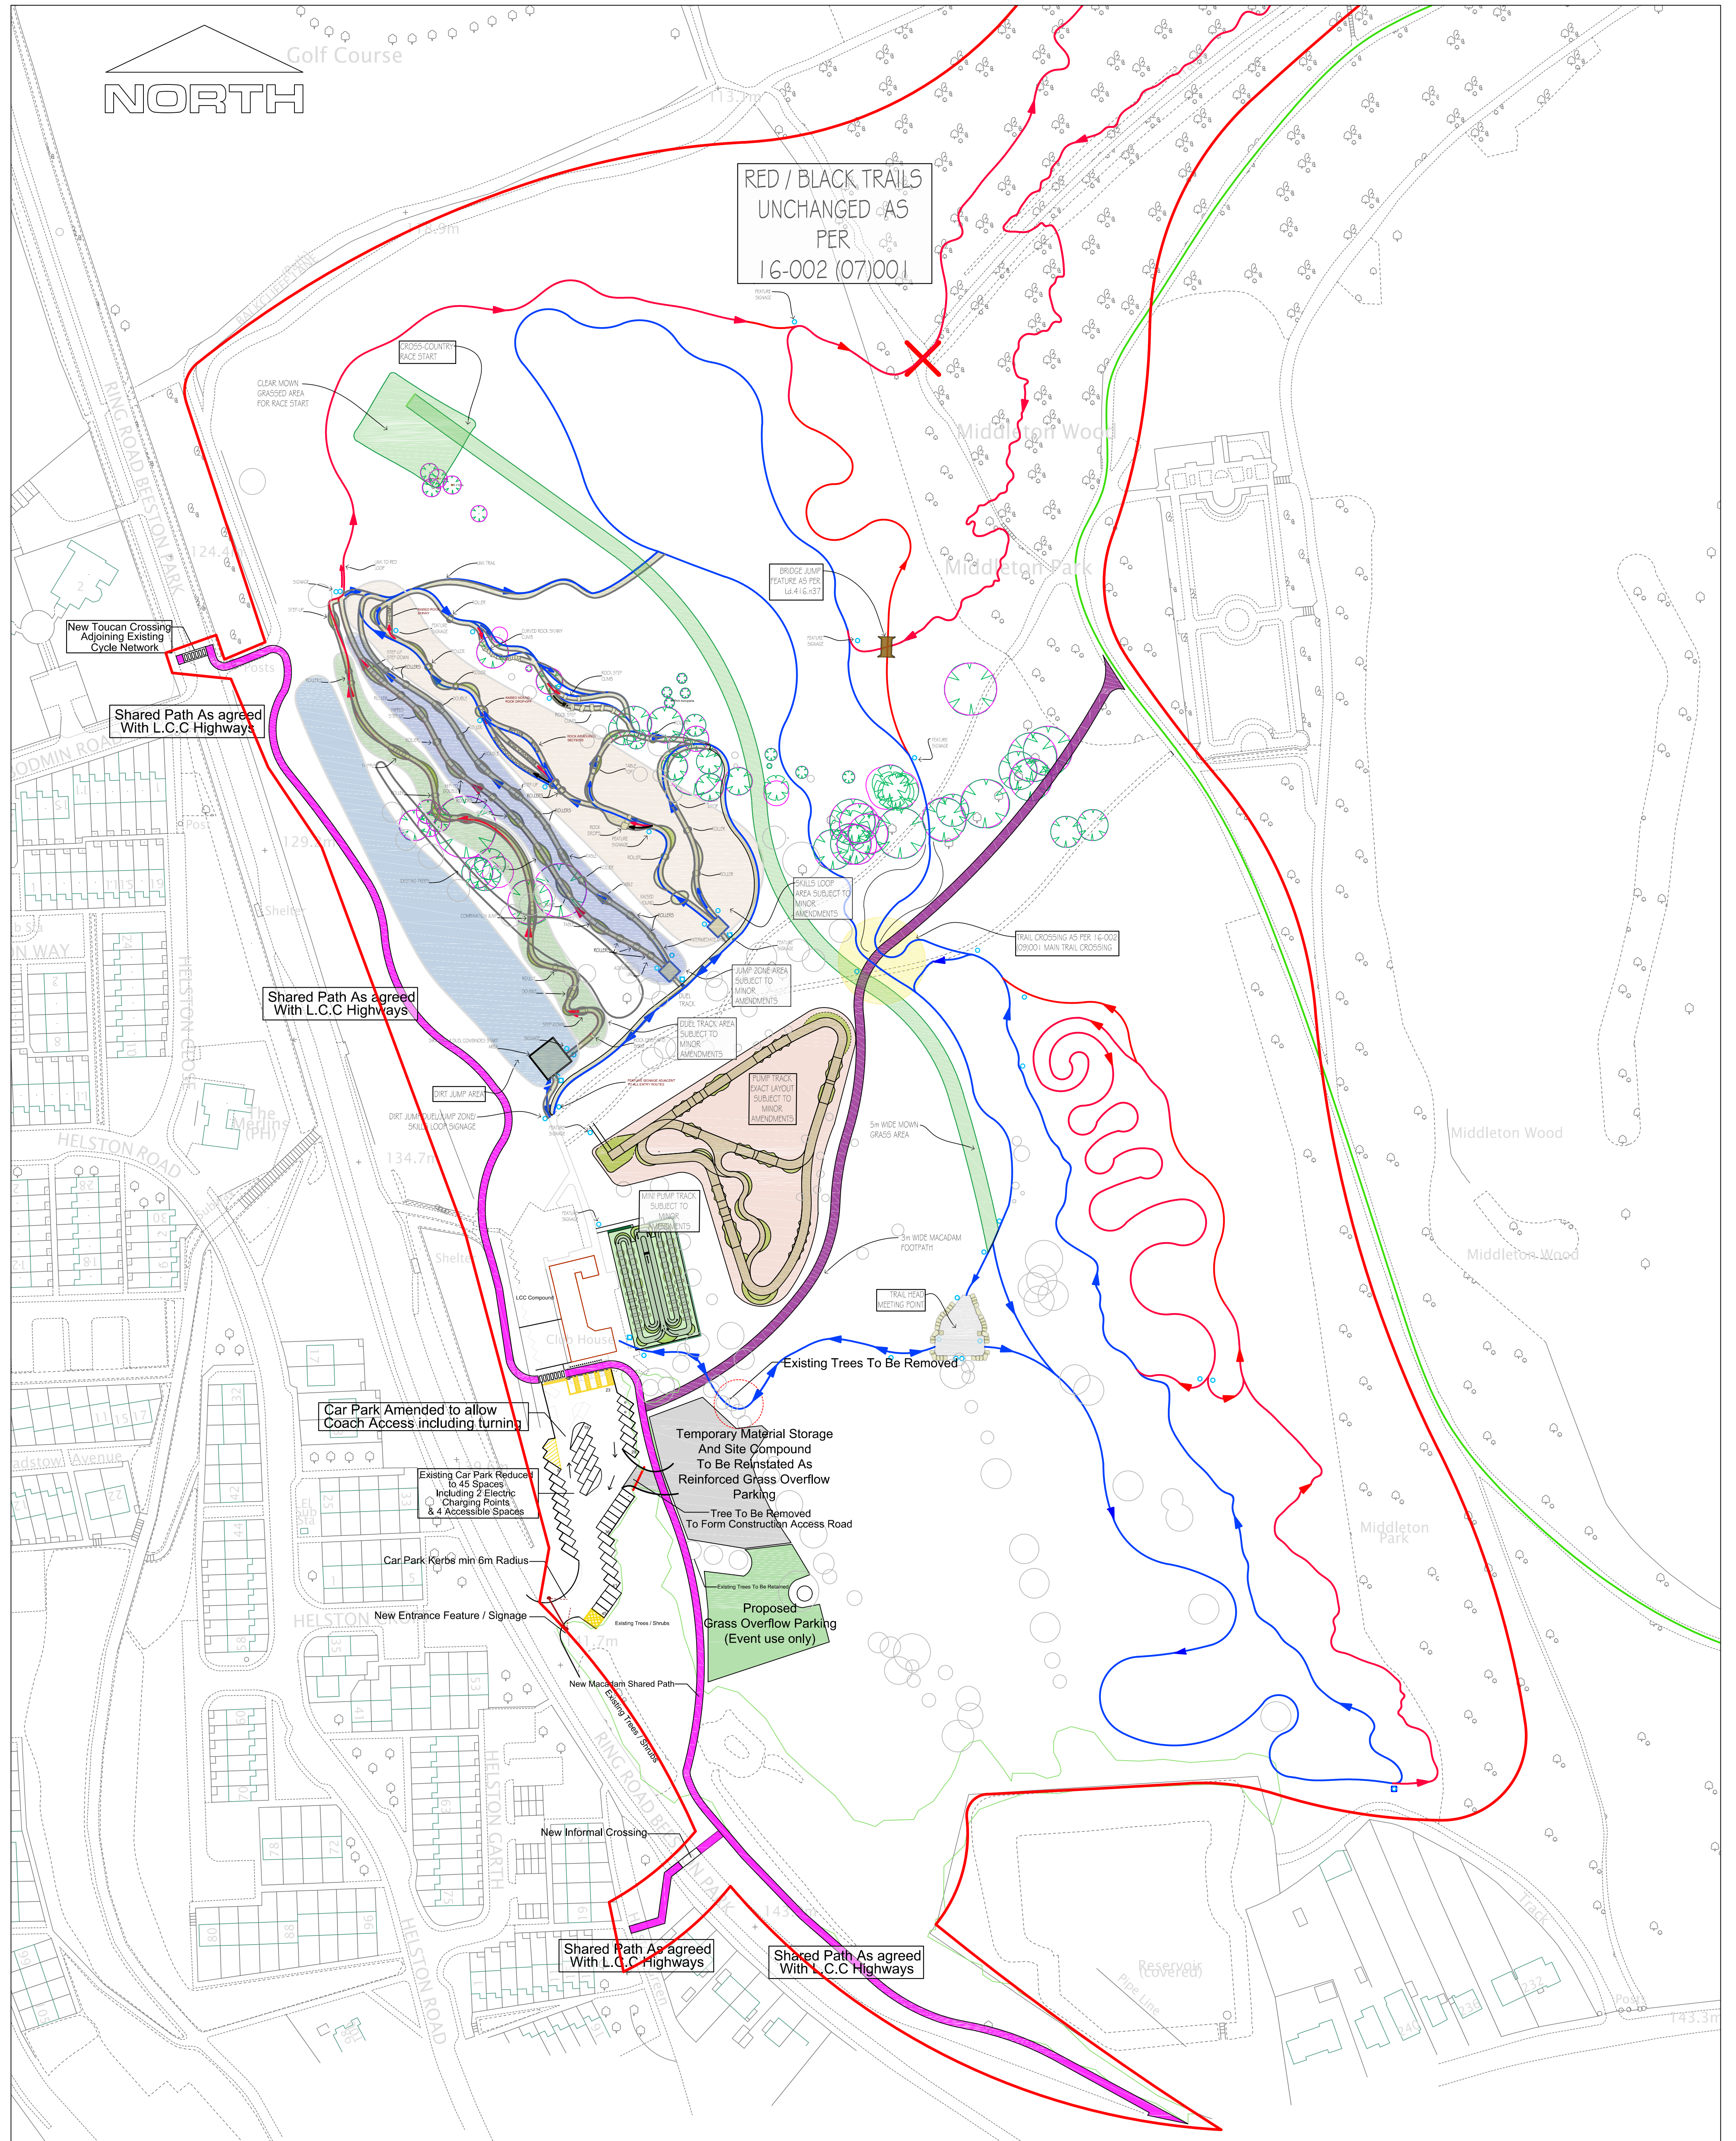

This map is based upon Ordnance Survey material with the permission of Ordnance Survey on behalf of the Controller of Her Majesty's Stationery Office. Unauthorised reproduction infringes Crown copyright and may lead to prosecution or civil proceedings. Leeds City Council 100019567

**Redevelopment of Middleton Park golf course:  
Leeds Urban Bike Park & Bike Hub**

"You are not permitted to copy, sub licence, distribute or sell any of this data to third parties at anytime"

Legend			
Foot Path	Blue Trail	Trail Signage (approximate)	Feature Bridge
Shared Path	Red Trail	Tree Canopies (approximate)	
	Black Trail		

Revision number	Date	Description
01	01.03.17	Proposed Car Parking Amended Red Ring Boundary Added

Environment and Housing  
Parks & Countryside  
7th Floor West  
Merion House  
110 Merion Centre  
Leeds  
LS2 8DT

Project: Redevelopment of Middleton Park golf course:  
Leeds Urban Bike Park & Bike Hub

Title: Revised Site Plan (South West)

Drawn: SF / KO	Scale: 1:1000 @ A1	Date: 08/02/17	Checked: S.F
Drawing Number: LD 416.n41		Revision: 0	