


This drawing is the property of Leeds City Council. It must only be used for the purpose for which it was originally supplied. It must not be copied, published or transmitted by any means to any third party, without the express permission of the originator. Modification or manipulation of all or part of this drawing is strictly forbidden, unless specifically requested or approved by the originator.

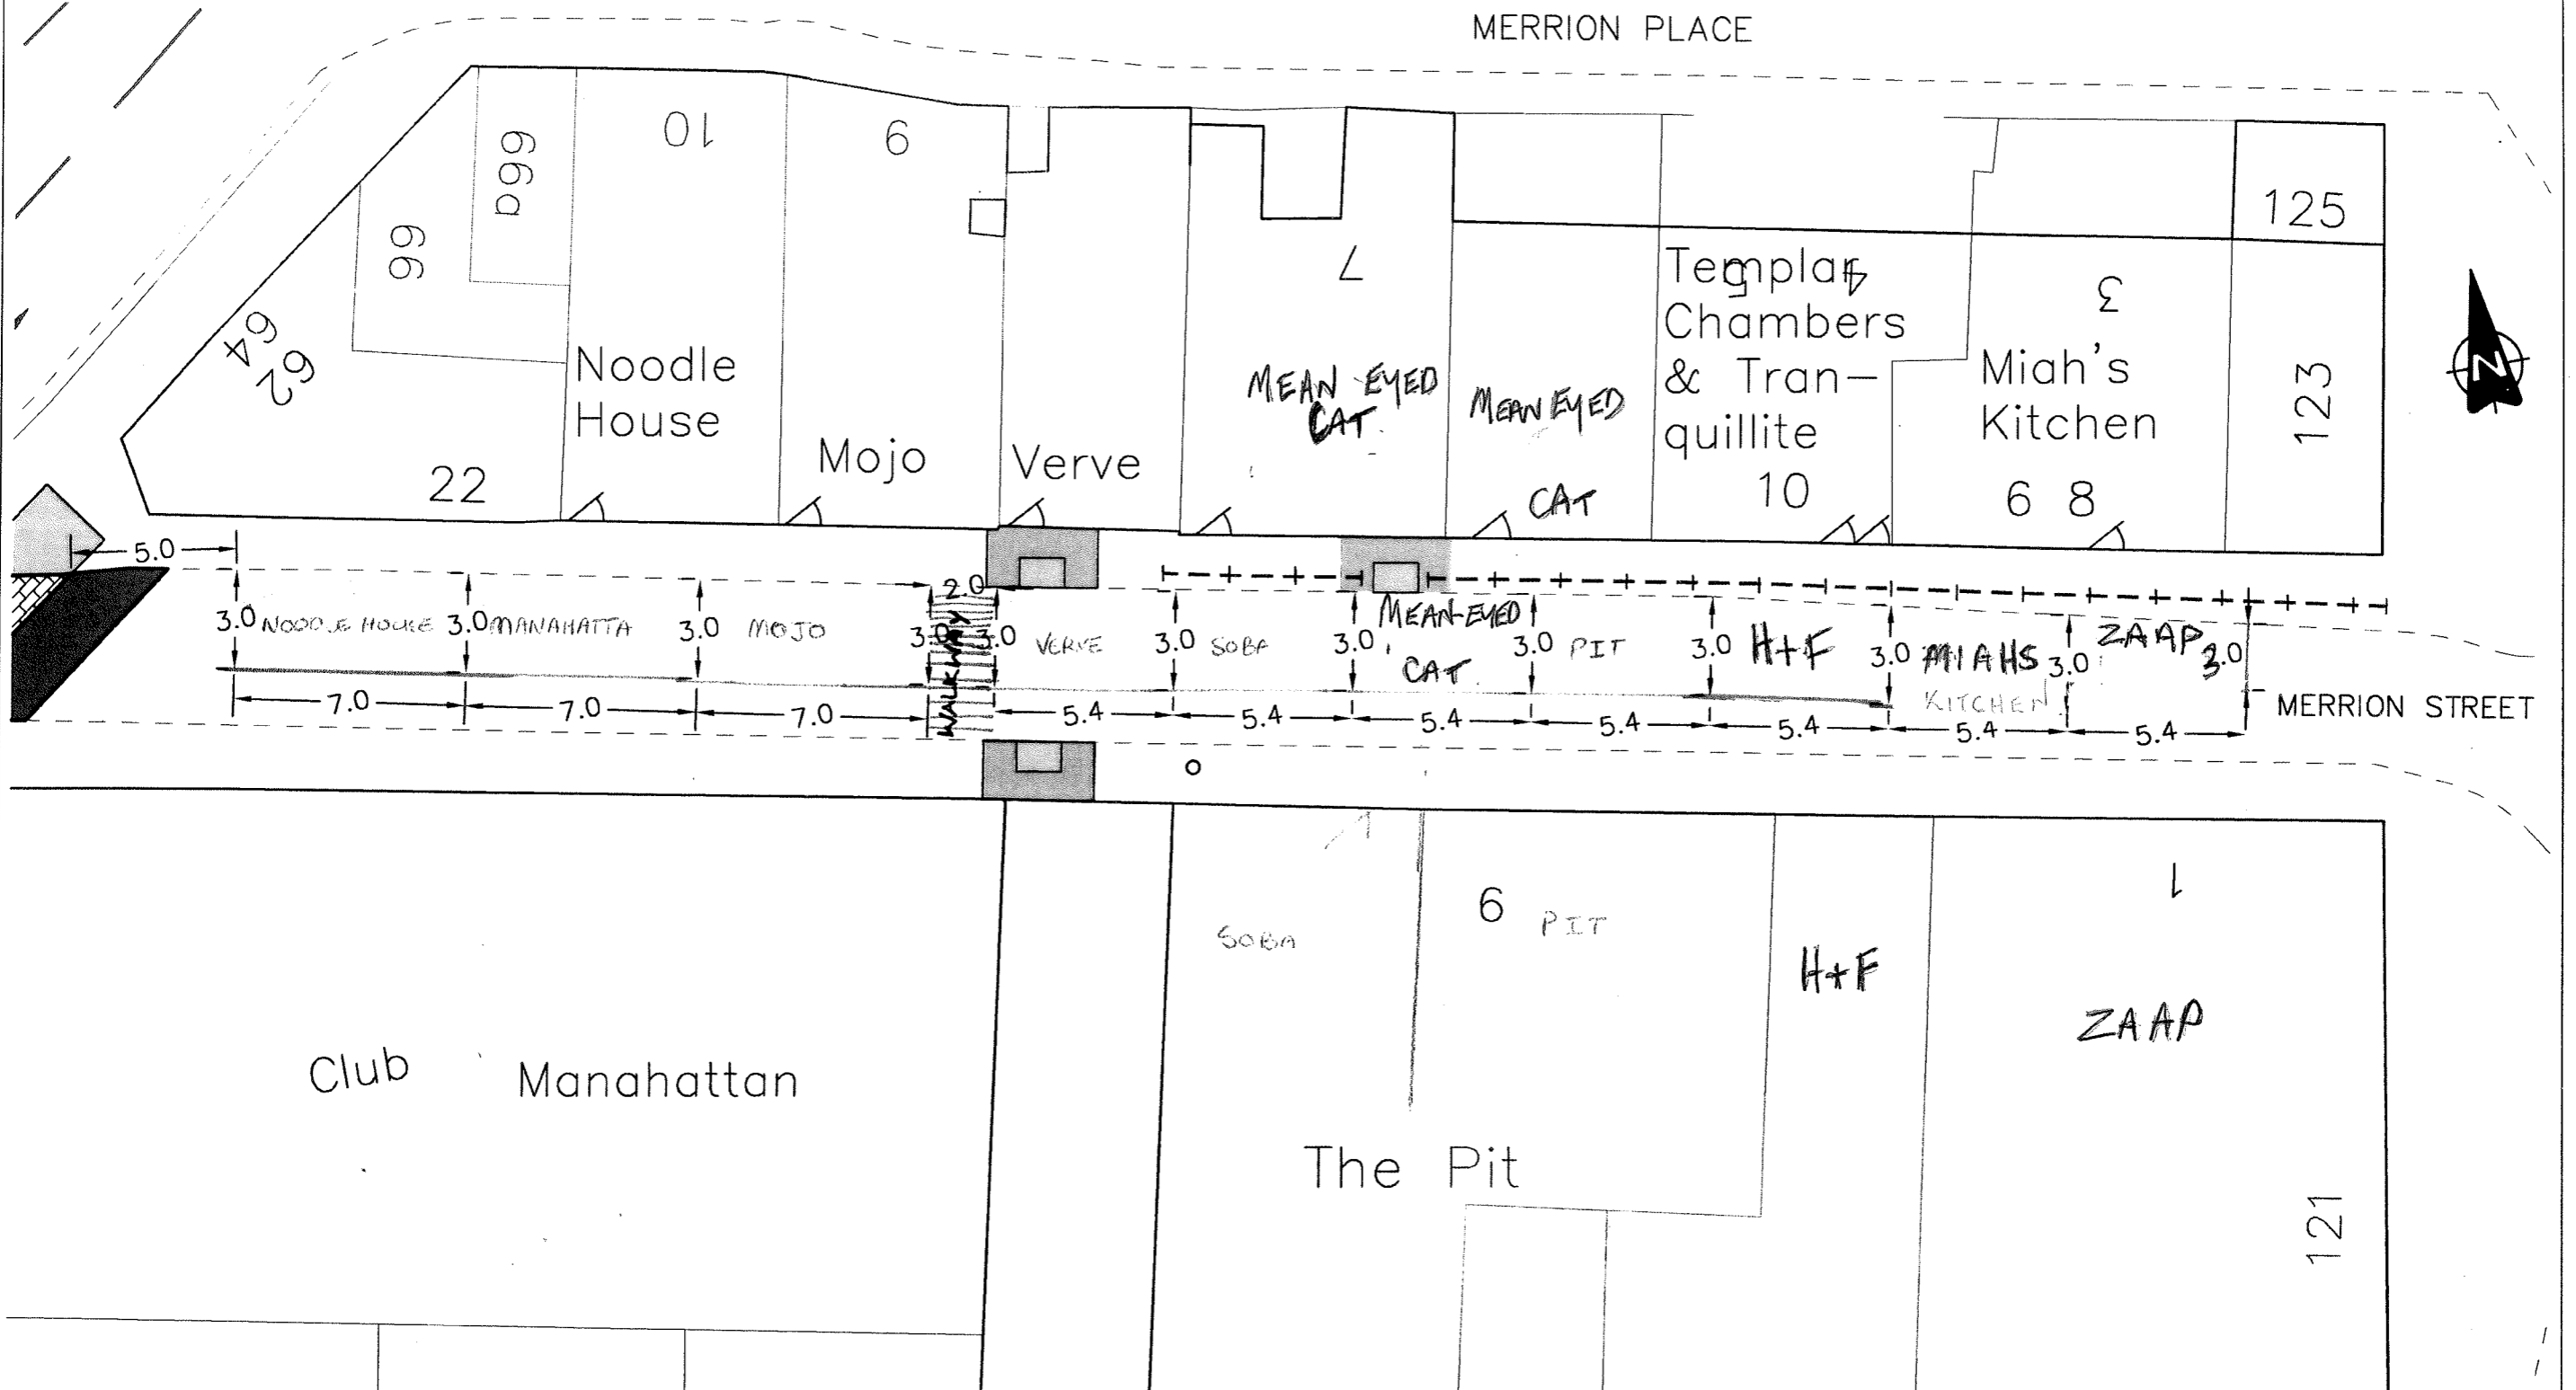

© Crown Copyright and database right 2015 Ordnance Survey LA100019567

FIRST APPROVED	I.W.	
AMENDMENTS	DRAWN	CHECK DATE

LOWER MERRION STREET, LEEDS
SITE PLAN & AUTOTRACK

	INITIALS	DATE	SCALE
DRAWN BY	I.W.	1/15	1:200
AutoCAD BY	I.W.	1/15	
CHECKED BY	JG	6/15	



DRAWING NUMBER:	EP/732056/MISC9 PLAN A
DATE:	June 2015