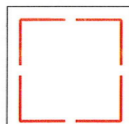
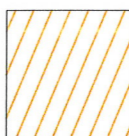

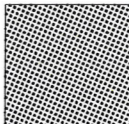
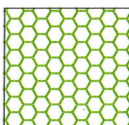
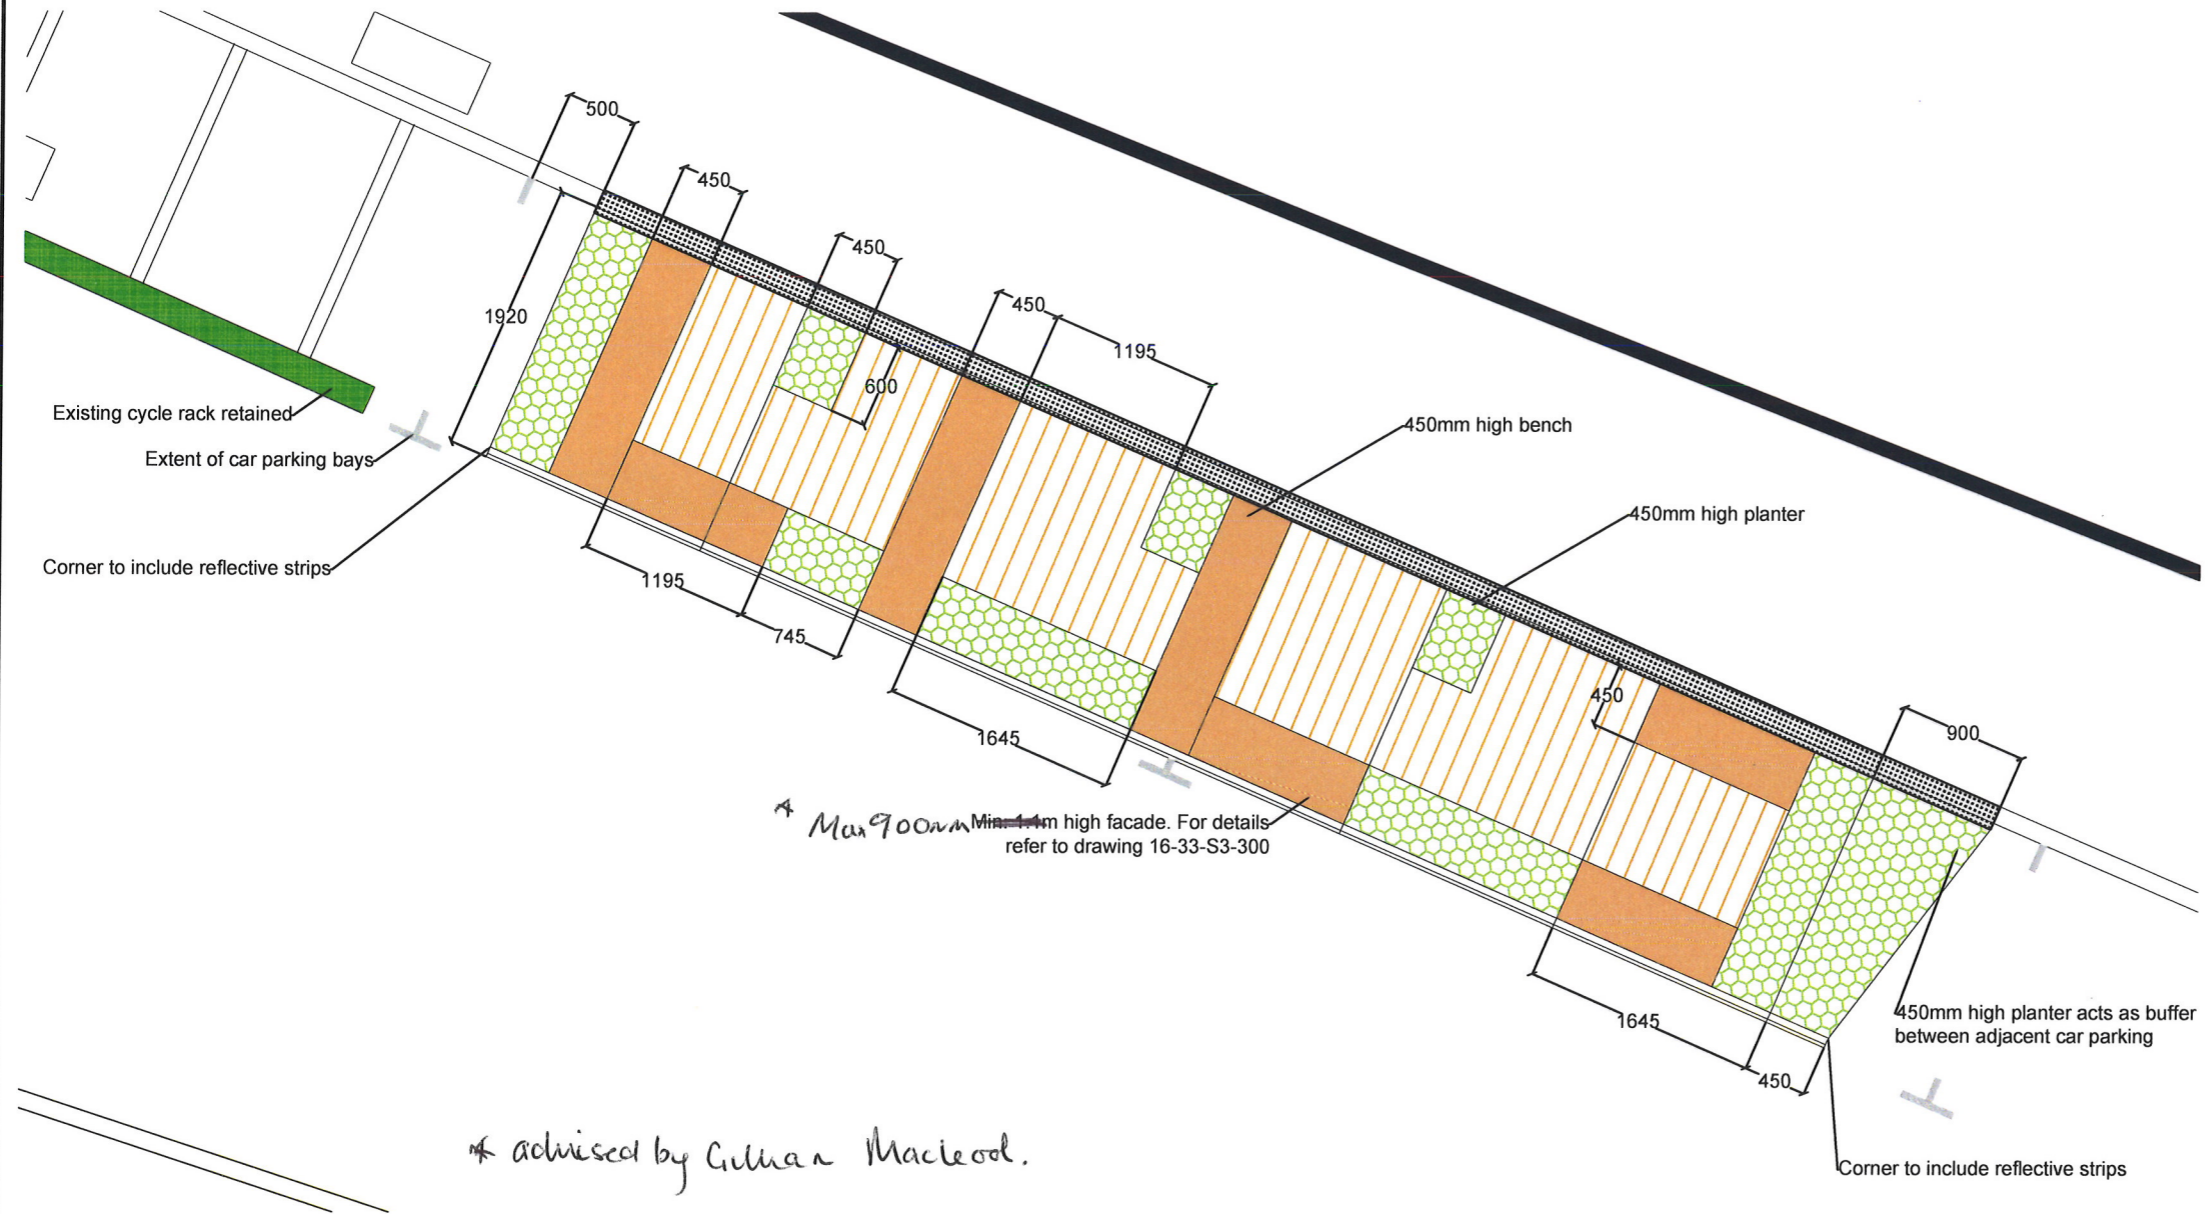


**NOTES:**  
 Contractor must verify all dimensions, levels and existing service alignments on site before commencing any work or shop drawings.  
 Any discrepancy concerning the drawings/quantities should be referred to the Landscape Architect immediately. Only figured dimensions to be taken from this drawing. Do not scale off this drawing.  
 All landscape drawings to be read in conjunction with the landscape specification and all relevant engineer's and architect's drawings/specifications.  
 This drawing is Copyright and must not be reproduced without consent of LAAND.

- KEY:**
-  Proposed Licence Boundary
  -  Deck Surfacing:  
145x21mm Yellow Balau deck boards or similar approved with 5mm gaps. FSC pressure treated softwood frame using 50x100mm joists refer dwg 16-33-S3-301
  -  Benches:  
145x21mm Yellow Balau deck boards or similar approved with 5mm gaps. FSC pressure treated softwood frame using 50x100mm joists refer dwg 16-33-S3-301
  -  Kerb Threshold:  
175mm wide steel Checker Plate kerb threshold. Steel to be min. 3mm thick antislip surface.
  -  Proposed Ornamental Planters:  
145x33mm softwood deck construction with mix of Herbaceous perennials, grasses and shrub planting refer drawing 16-33-S3-303 for species, sizes and specification details. Min. 300mm approved topsoil to BS3882.

LOCATION PLAN 1:200



REV	DATE	DESCRIPTION	DR'WN	APP'D

**DRAWING STATUS:**  
INFORMATION



0113 3227952 | laand.co.uk | hello@laand.co.uk  
 Duke Studios | 3 Sheaf St | Leeds | LS10 1HD

<b>CLIENT</b> Yorkshire Design Group
<b>PROJECT</b> The Calls Parklet, Leeds
<b>TITLE</b> General Arrangement

<b>SCALE:</b> 1:50 @ A3	<b>DRAWN + DATE:</b> AN 23/03/2017	<b>APPROVED + DATE:</b> AN 23/03/2017
<b>DRAWING NUMBER:</b> 16-33-S3-100		<b>REVISION:</b> 00

\* advised by Gillian Macleod.

SITE PLAN 1:50