

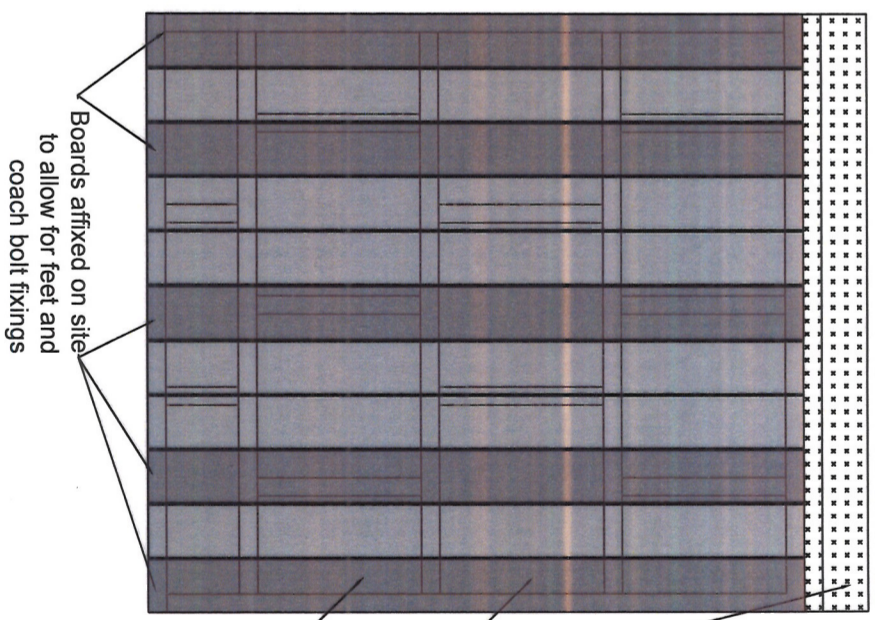
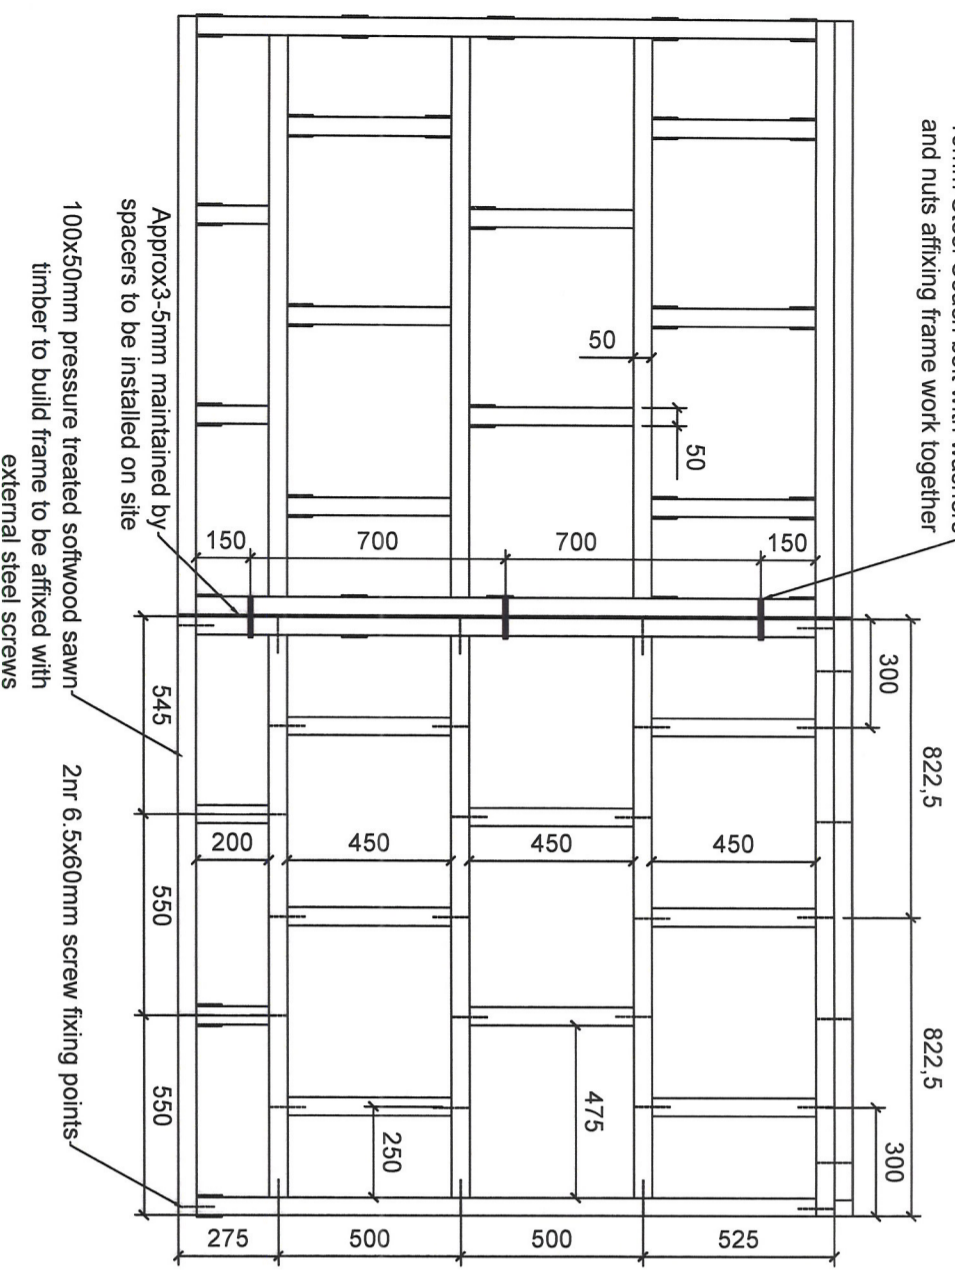


15mm Steel Coach bolt with washers and nuts affixing frame work together

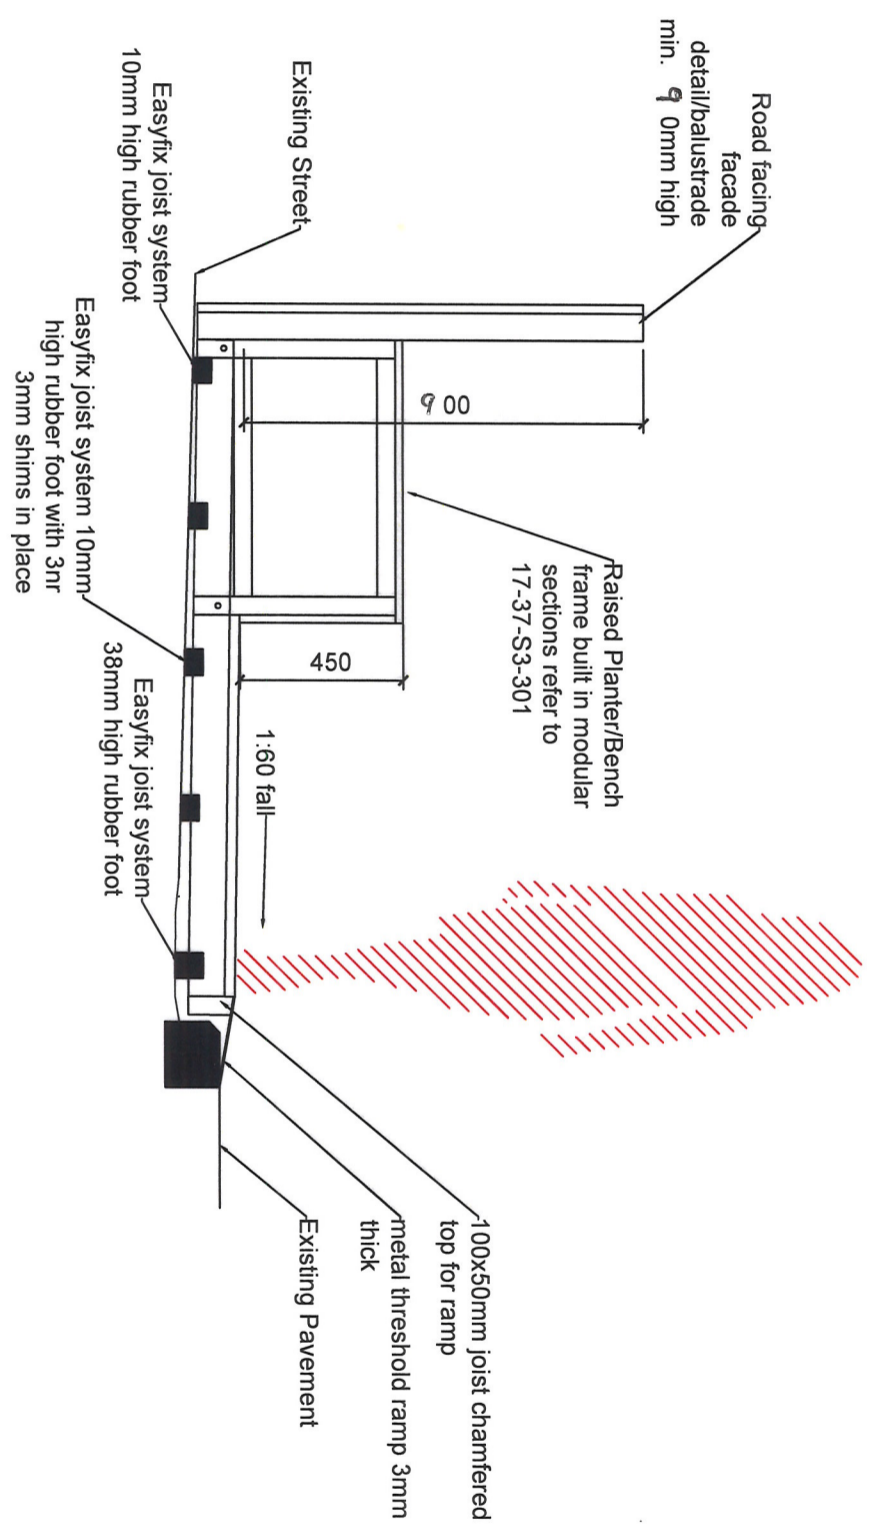


NOTES:
 Contractor must verify all dimensions, levels and existing service alignments on site before commencing any work or shop drawings.
 Any discrepancy concerning the drawings/quantities should be referred to the Landscape Architect immediately.
 Only figured dimensions to be taken from this drawing. Do not scale off this drawing.
 All landscape drawings to be read in conjunction with the landscape specification and all relevant engineer's and architect's drawings/specifications.
 This drawing is Copyright and must not be reproduced without consent of LAAND.

NOTE: Refer to Drawing 17-37-S3-301 for planter and bench construction details

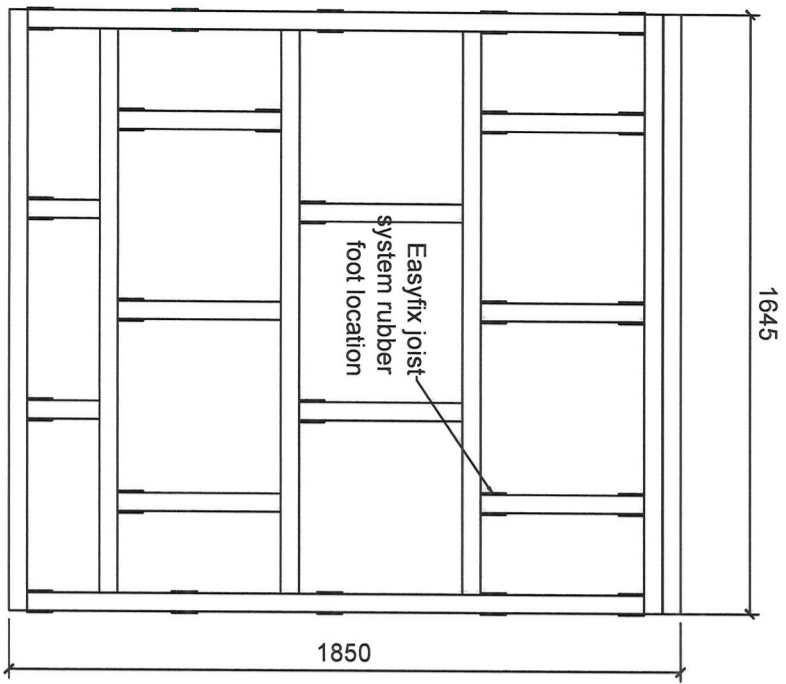

REV	DATE	DESCRIPTION	DRWN	APPD

DRAWING STATUS: CONSTRUCTION

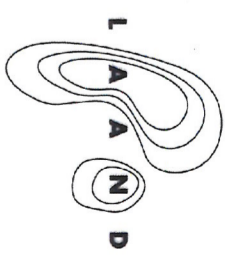


0113 3227952 | laand.co.uk | hello@laand.co.uk
 Duke Studios | 3 Sheaf St | Leeds | LS10 1HD

CLIENT	Leeds City Council
PROJECT	Sheaf Street Parklet, Leeds
TITLE	Parklet Construction Detail

SCALE:	1 @20 @ A3	DRAWN BY & DATE:	CS 25/04/2017	APPROVED BY & DATE:	AN 25/04/2017
DRAWING NUMBER:	17-37-S3-300	REVISION:	00		

NOTE:
 For General Arrangement and location refer to drawing 17-37-S3-100

NOTES:
 Contractor must verify all dimensions, levels and existing service alignments on site before commencing any work or shop drawings.
 Any discrepancy concerning the drawings/quantities should be referred to the Landscape Architect immediately. Only figured dimensions to be taken from this drawing. Do not scale off this drawing.
 All landscape drawings to be read in conjunction with the landscape specification and all relevant engineer's and architect's drawings/specifications.
 This drawing is Copyright and must not be reproduced without consent of LAAND.

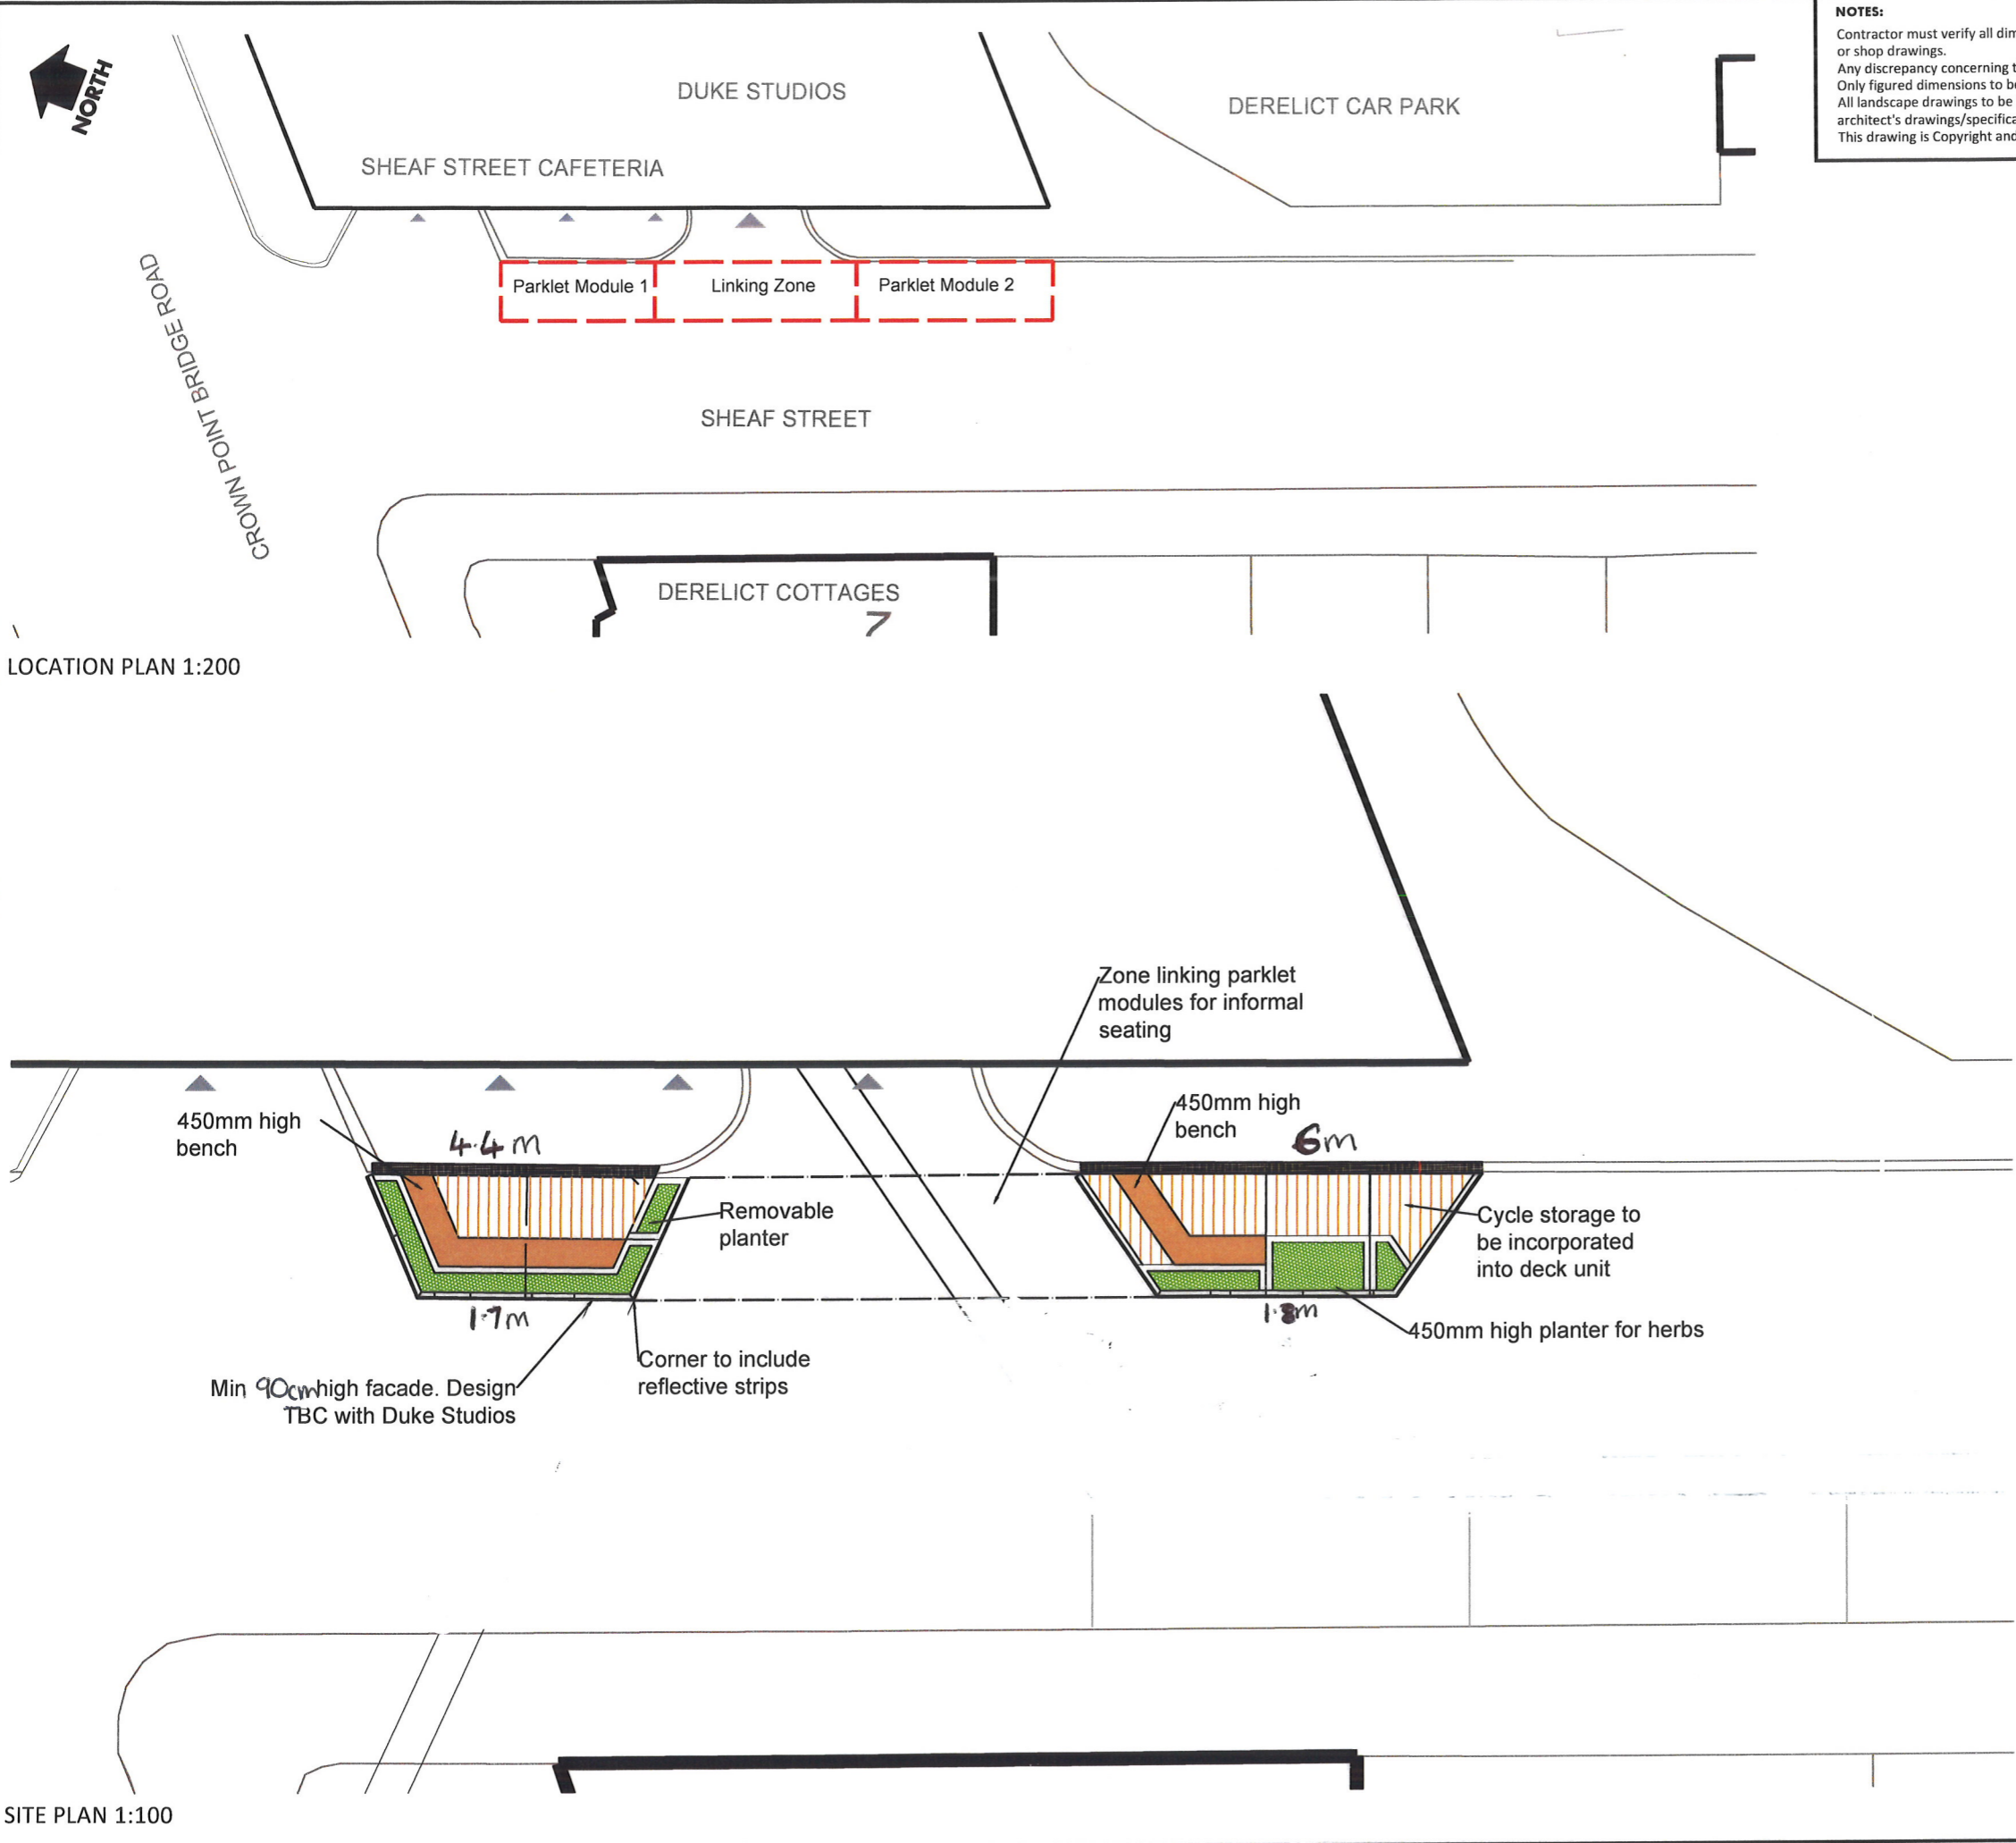

- KEY:**
-  Proposed Licence Boundary
 -  Deck Surfacing:
145x21mm Yellow Balau deck boards or similar approved with 5mm gaps. FSC pressure treated softwood frame using 50x100mm joists refer dwg 17-37-S3-300
 -  Benches:
145x21mm Yellow Balau deck boards or similar approved with 5mm gaps. FSC pressure treated softwood frame using 50x100mm joists refer dwg 17-37-S3-300
 -  Kerb Threshold:
175mm wide steel Checker Plate kerb threshold. Steel to be min. 3mm thick antislip surface.
 -  Proposed Ornamental Planters:
145x33mm softwood deck construction with mix of Herbaceous perennials, grasses and shrub planting refer drawing 17-37-S3-303 for species, sizes and specification details. Min. 300mm approved topsoil to BS3882.

REV	DATE	DESCRIPTION	DR'WN	APP'D

DRAWING STATUS:
INFORMATION



0113 3227952 | laand.co.uk | hello@laand.co.uk
 Duke Studios | 3 Sheaf St | Leeds | LS10 1HD

CLIENT Leeds City Council
PROJECT Sheaf Street Parklet, Leeds
TITLE General Arrangement

SCALE: 1:100 @ A3	DRAWN + DATE: CS 25/04/2017	APPROVED + DATE AN 25/04/2017
DRAWING NUMBER: 17-37-S3-100		REVISION: 00

SITE PLAN 1:100