



FRONT ELEVATION

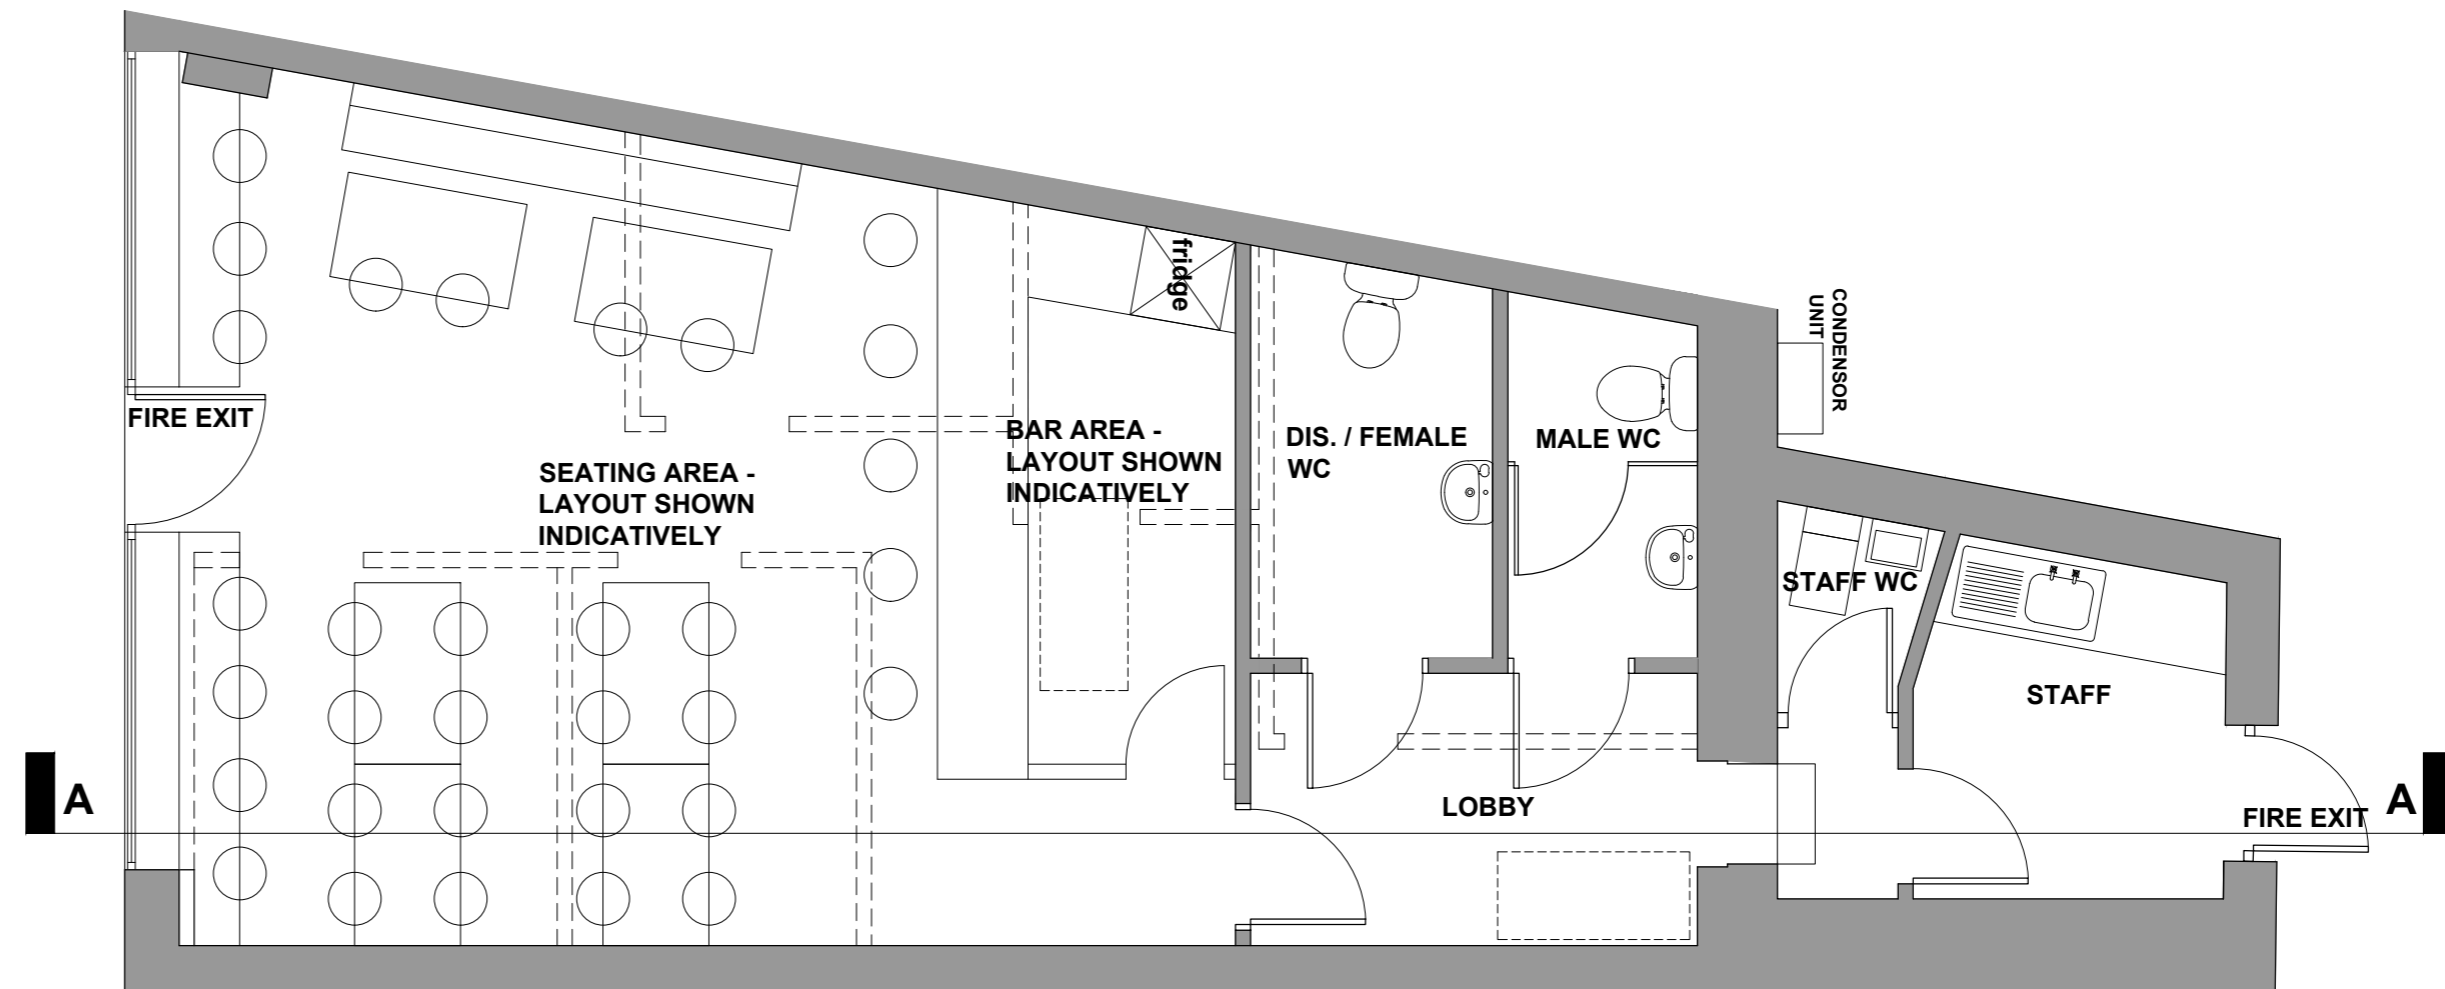

GROUND FLOOR PLAN

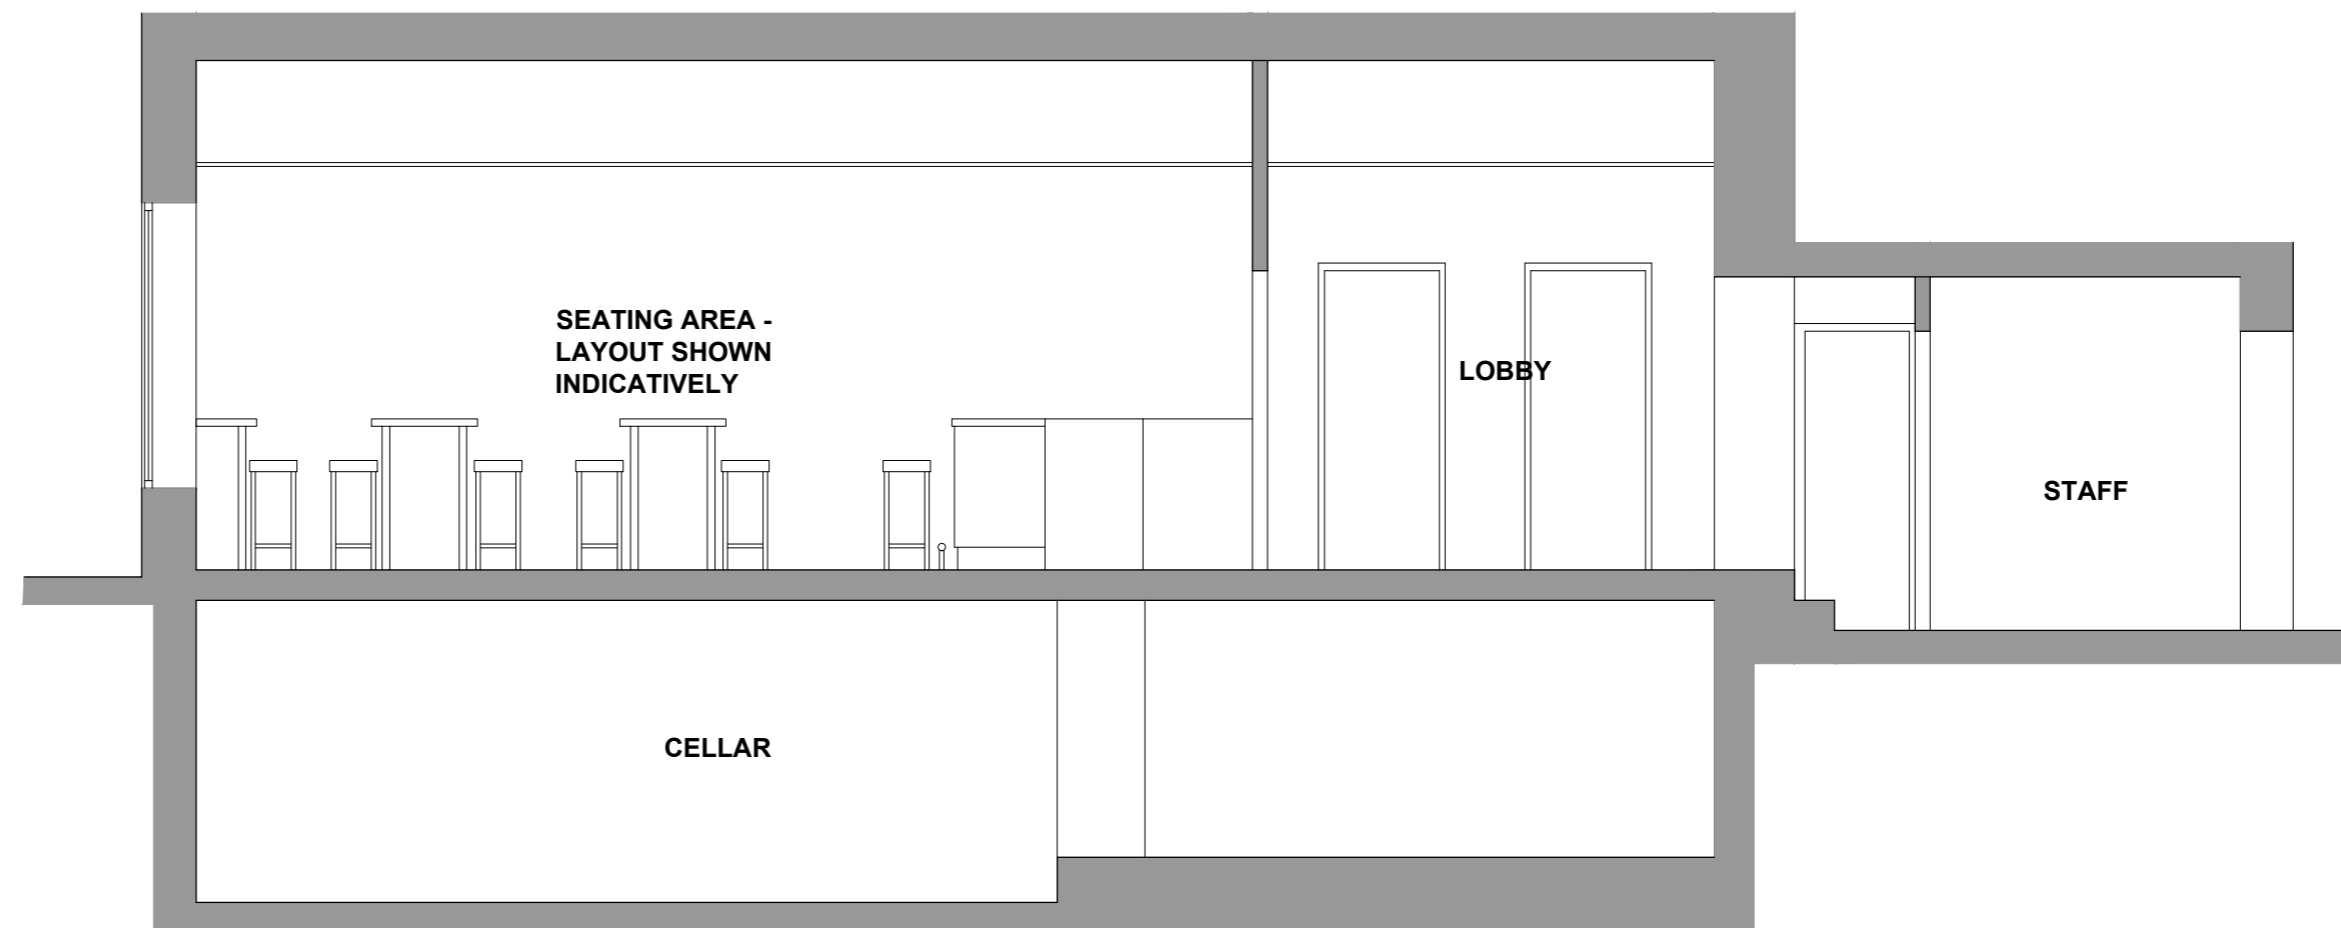

SECTION A-A

PLAN, ELEVATION AND SECTION AS PROPOSED	PROPOSED CHANGE OF USE AT	
	68 OTLEY ROAD	
	GUISELEY, LEEDS	
	FOR MR & MRS ABRAHAM	
	scale- 1:50	date- JUNE 2017
drawing no. - abr - 002	rev -	