




EAST ELEVATION AS EXISTING

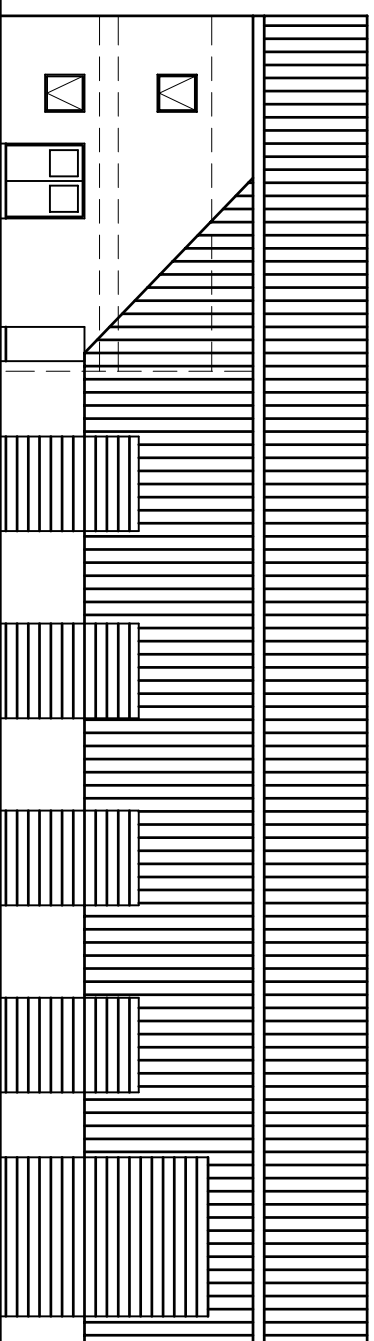


NORTH ELEVATION AS EXISTING.

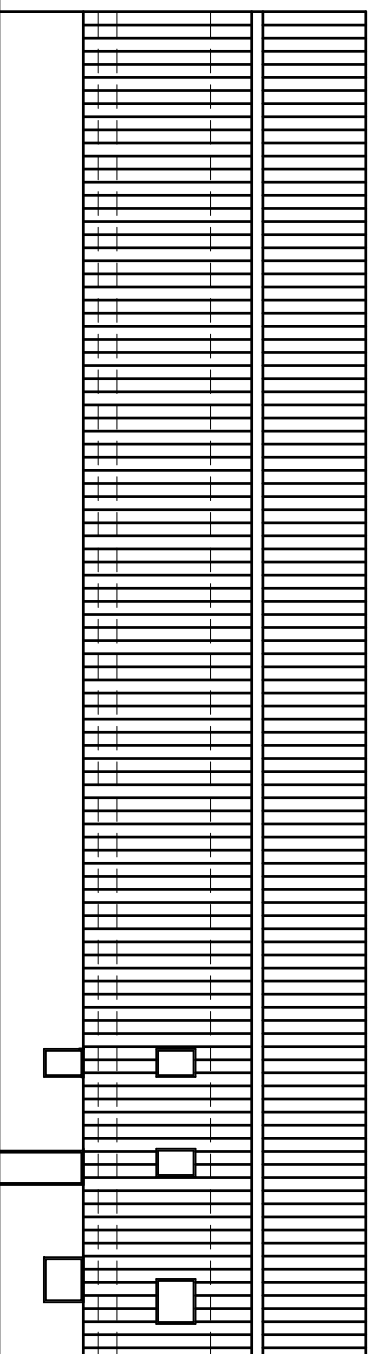


SOUTH ELEVATION AS EXISTING.

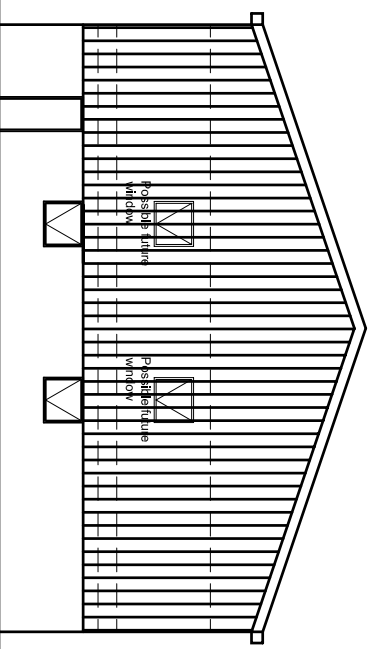

EAST ELEVATION AS PROPOSED.

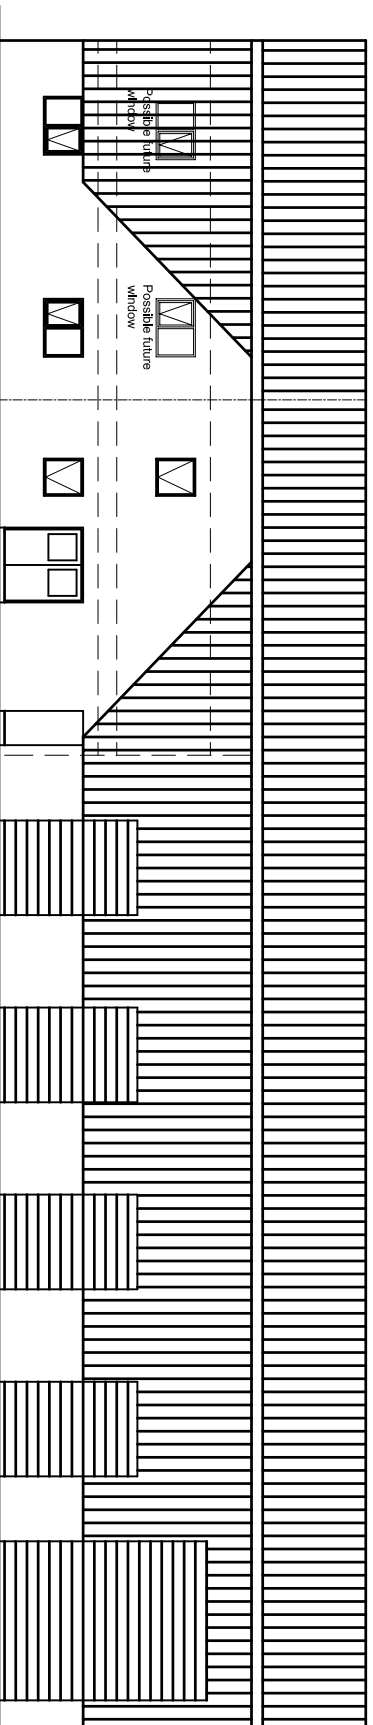

NORTH ELEVATION AS PROPOSED.

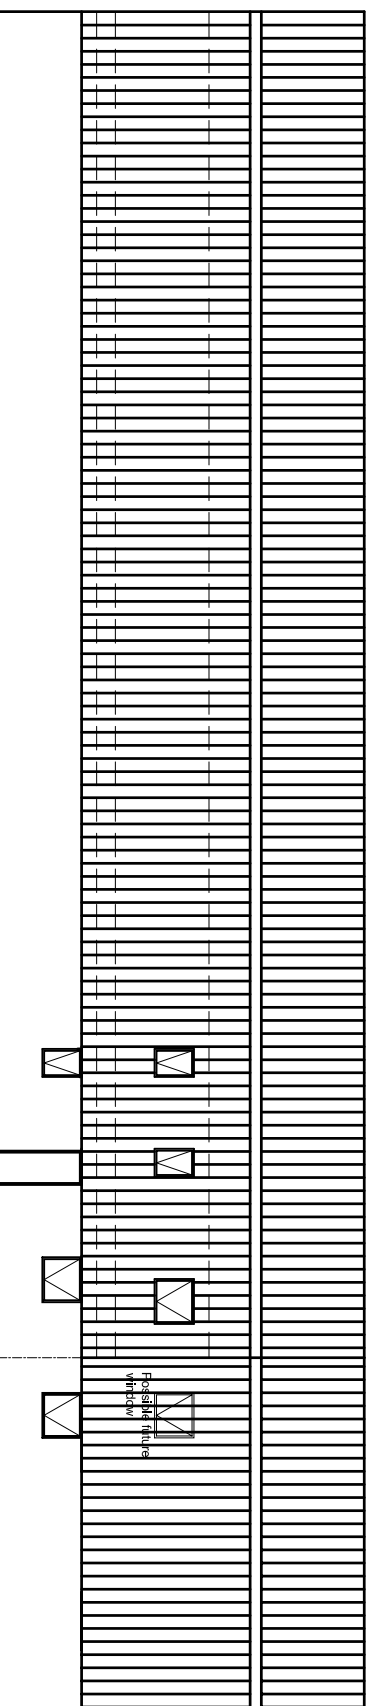

SOUTH ELEVATION AS PROPOSED.

DO NOT SCALE  
 © The drawings, including the details and technical information, contained hereon, are the property of the Architectural Design Services, Leeds City Council. No part of this drawing may be reproduced or transmitted in any form or by any means, electronic, mechanical, photocopying, recording, or by any information storage and retrieval system, without the prior written permission of the Architectural Design Services, Leeds City Council.

Development Department  
**LEEDS**  
 ARCHITECTURAL DESIGN SERVICES  
 LEEDS CITY COUNCIL  
 225 York Road  
 LEEDS LS2 7QB  
 Tel: 0113 247 5555  
 Fax: 0113 247 5482

PROJECT  
 225 York Road

PROPOSED TITLE  
 Elevations As Proposed

DRAWING NUMBER  
 6001460007

DATE	SCALE	SHEET	DRAWN
20/12/2006	1:100	A1	BMcMARTHY
DRAWING NUMBER	CHECKED	REVISION	
6001460007		1	