




EAST ELEVATION AS EXISTING

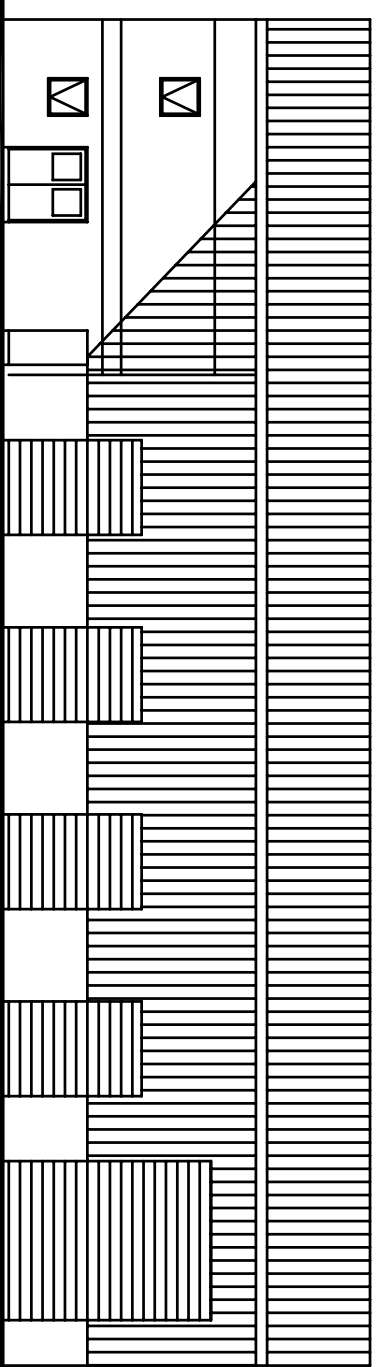


NORTH ELEVATION AS EXISTING.

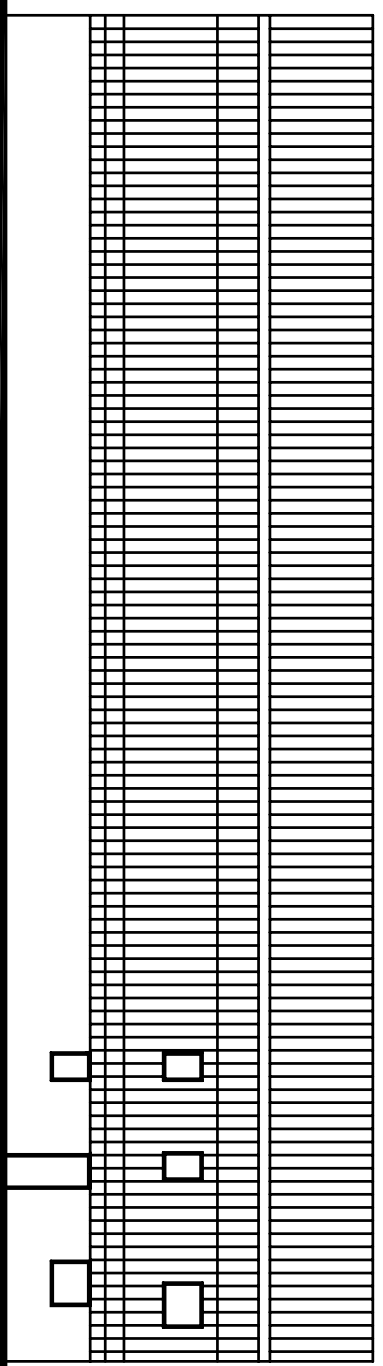


SOUTH ELEVATION AS EXISTING.

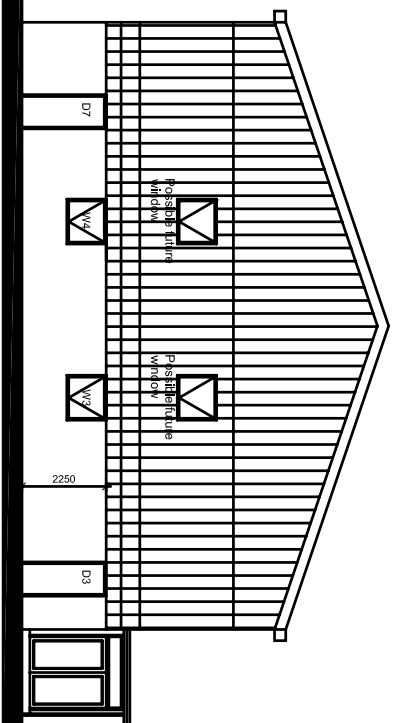

EAST ELEVATION AS PROPOSED.

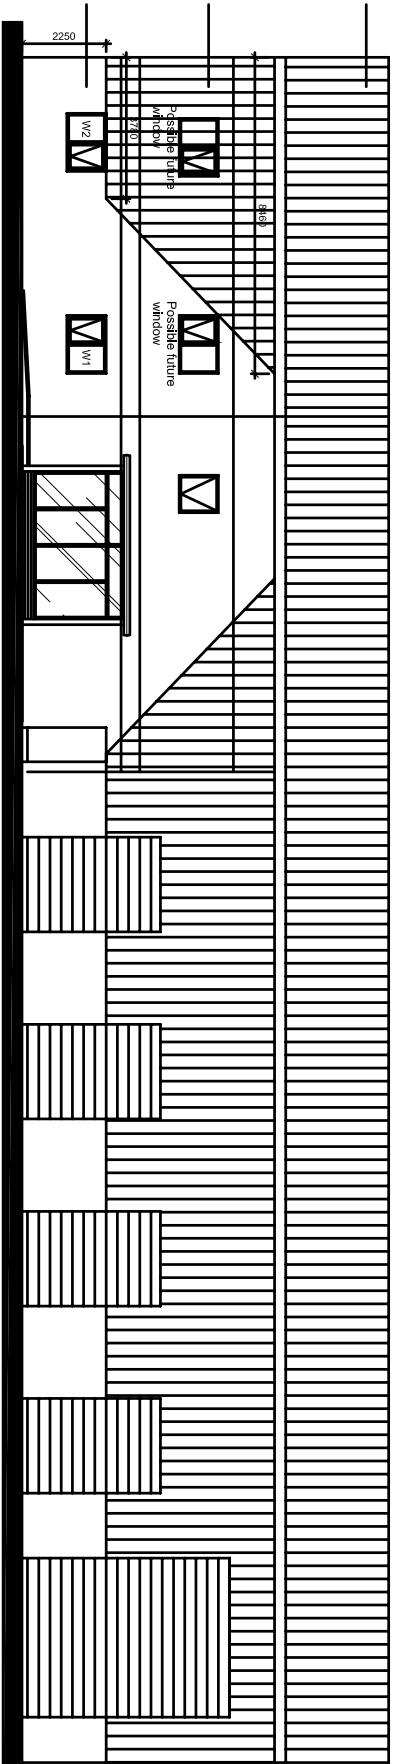

NORTH ELEVATION AS PROPOSED.

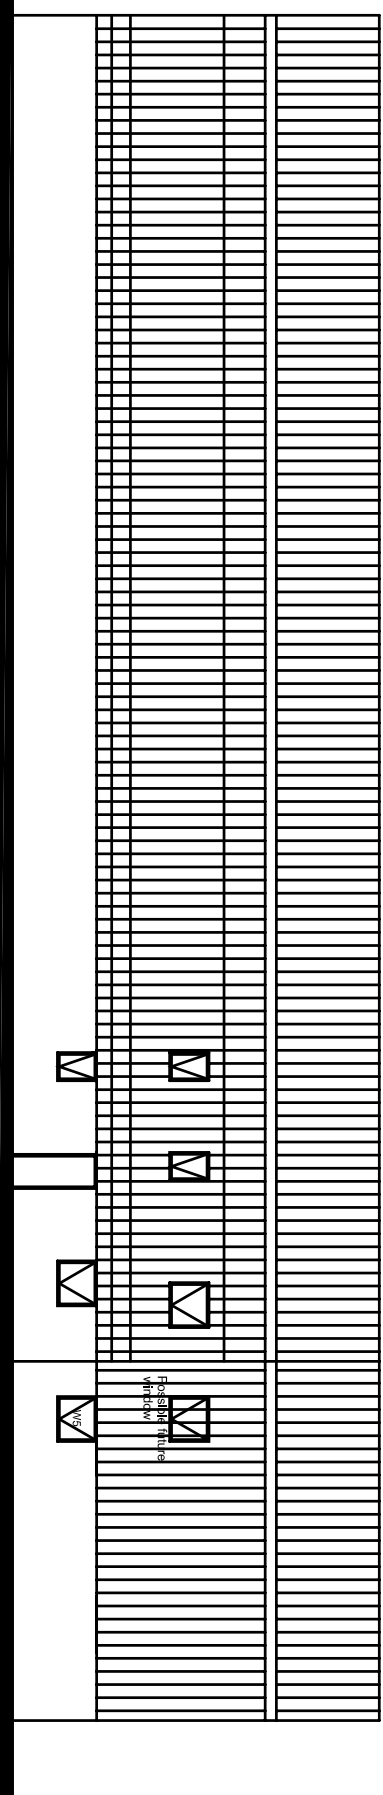

SOUTH ELEVATION AS PROPOSED.

DO NOT SCALE  
 © The drawing, including the design and technical information contained on it, is the property of the Architectural Design Services and is not to be reproduced or copied without the prior permission of the Architectural Design Services.

Development Department  
**LEEDS**  
 ARCHITECTURAL DESIGN SERVICES  
 Leeds City Council  
 225 YORK ROAD  
 LEEDS LS2 2QB  
 TEL: 0113 247 5555  
 FAX: 0113 247 5482

PROJECT	225 YORK ROAD
PROPOSED TITLE	FIRST FLOOR AS PROPOSED
DRAWING NUMBER	60014600105
DATE	24/04/2007
SCALE	
SHEET	A1
DRAWN BY	BMC/MARTY
CHECKED BY	
REVISION	1