
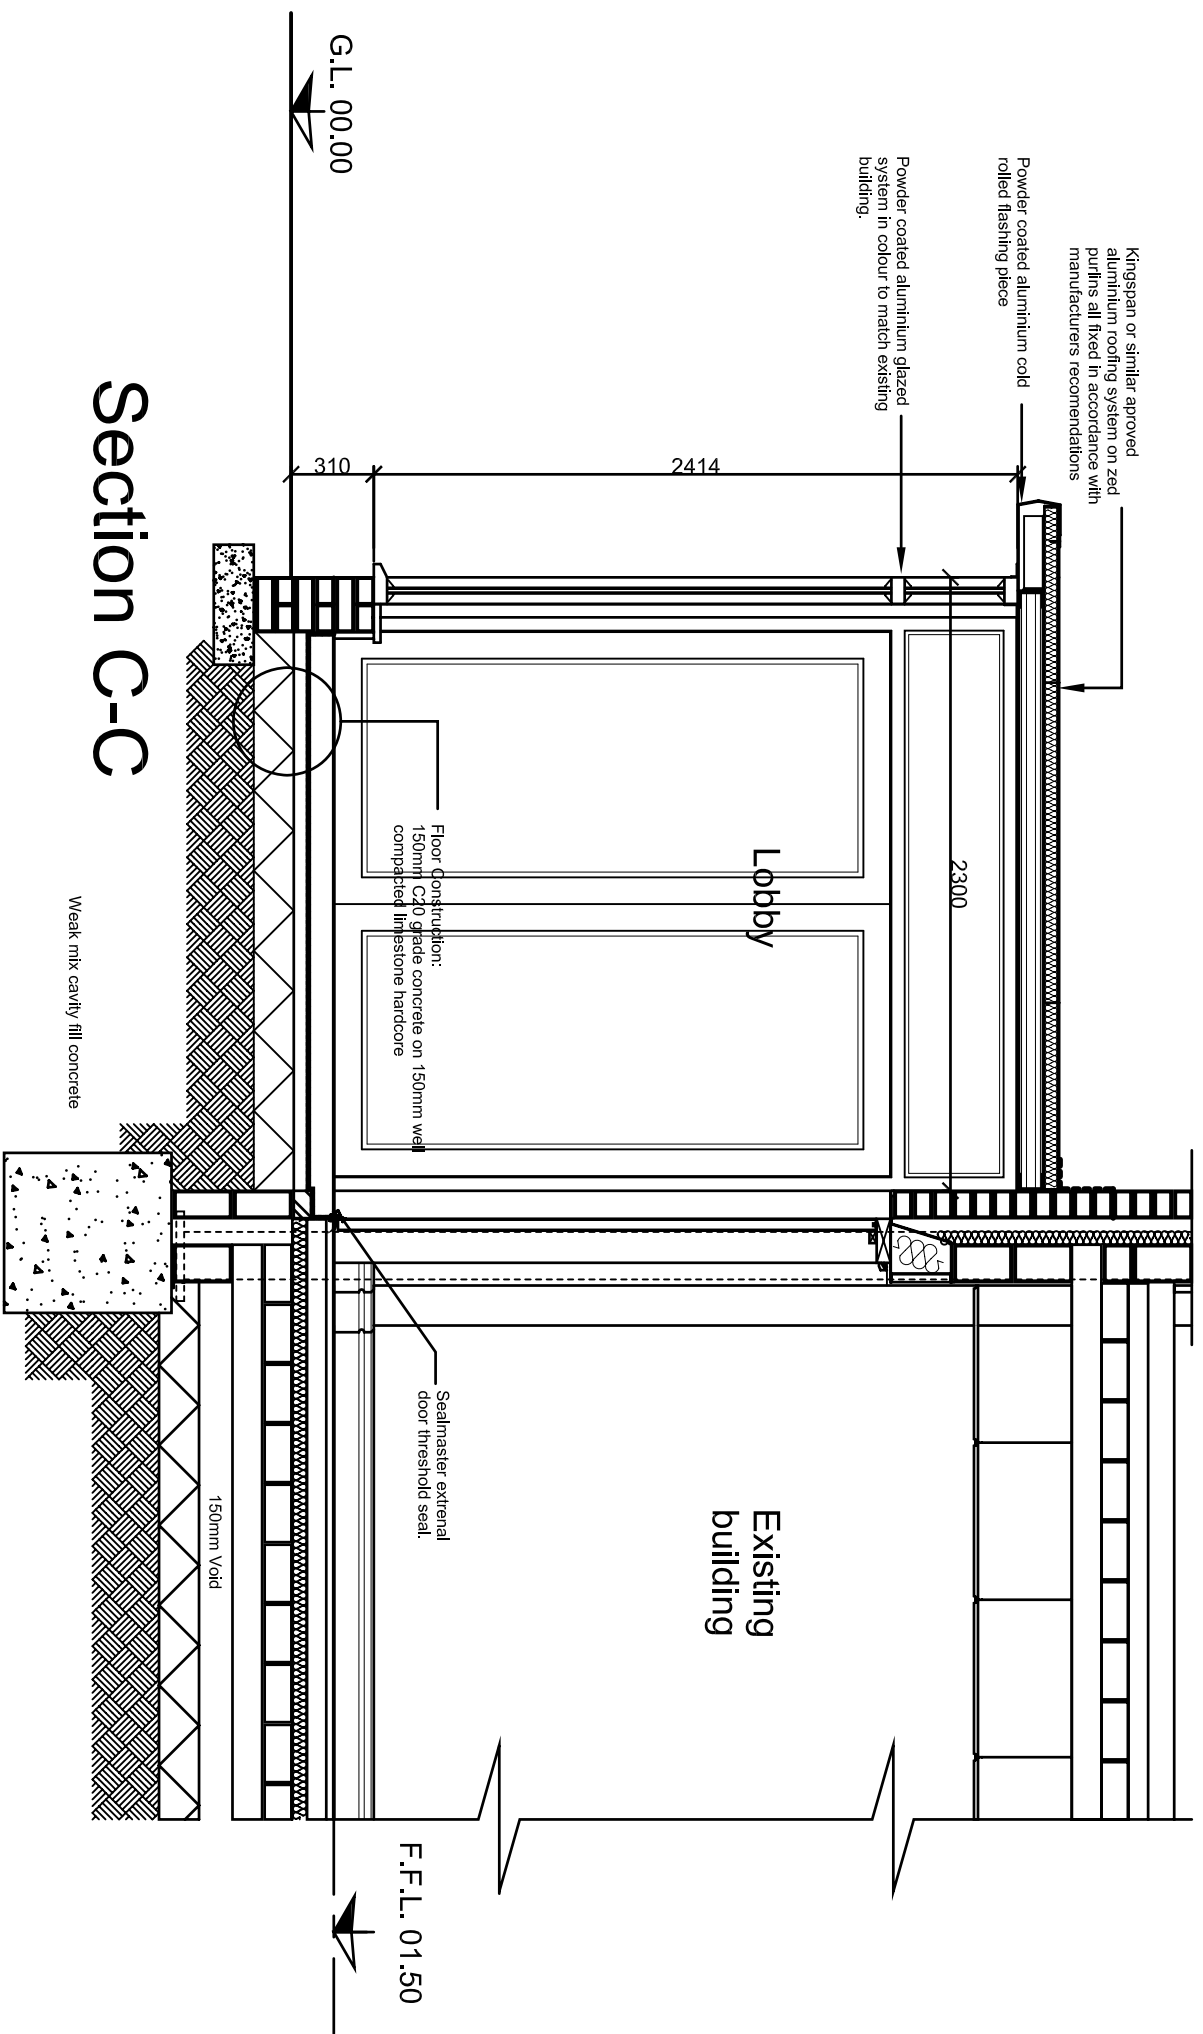


Floor Plan

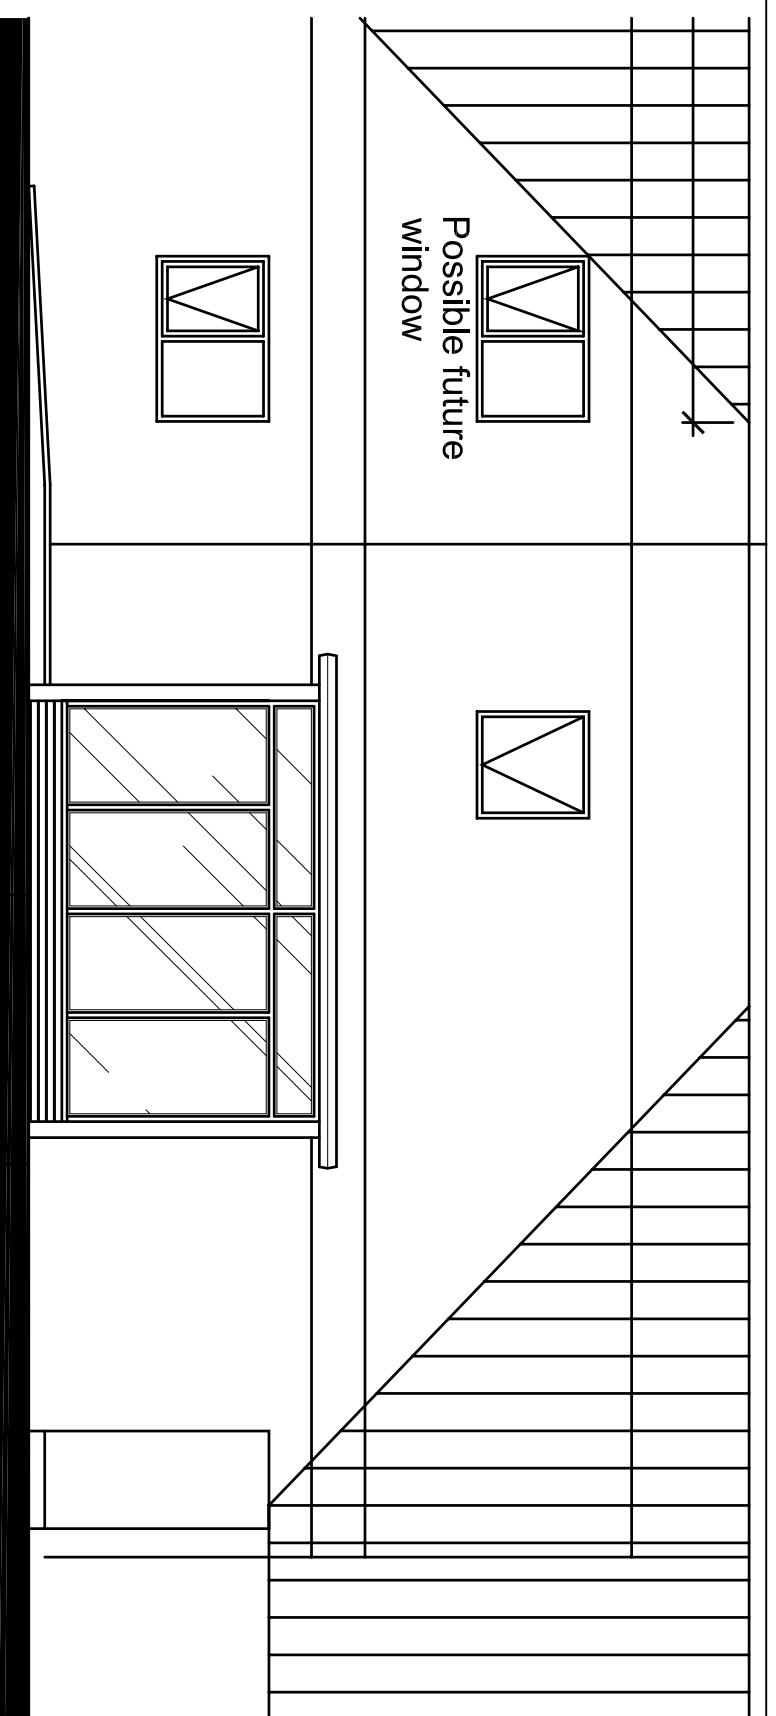

Section C-C

Weak mix cavity fill concrete

Existing building

DO NOT SCALE
 © This drawing, including the design and technical information contained on it, is the copyright of Architectural Design Services. The drawing may only be used for the specific purpose for which it has been provided and may not be reproduced or copied without prior permission.

Development Department
Architectural Design Services
 Adams Court, Millers Terrace
 Leeds LS12 1DB
 Tel: (0113) 247 5555
 Fax: (0113) 247 5452

PROJECT
 225 YORK ROAD

DRAWING TITLE
 GROUND FLOOR AS PROPOSED

DRAWING NUMBER
 600146[00]112

DATE 16/05/2007	SCALE	SIZE A2	DRAWN GBM/PSN
DRAWING NUMBER 600146[00]112	CHECKED	REVISION .1	