



FRONT ELEVATION A

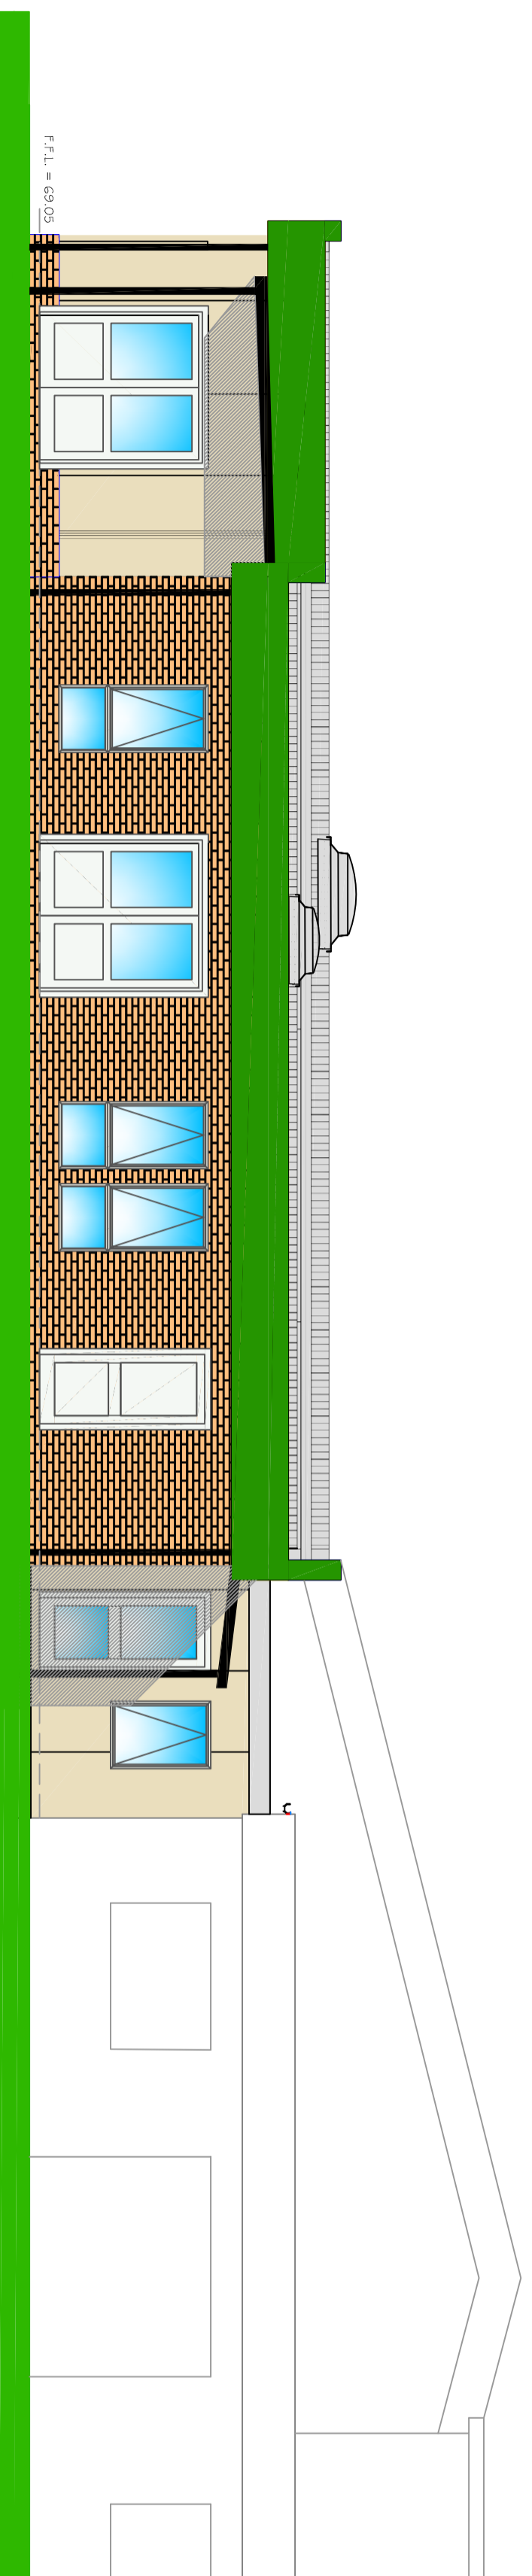


F.F.L. = 69.05

SIDE ELEVATION B

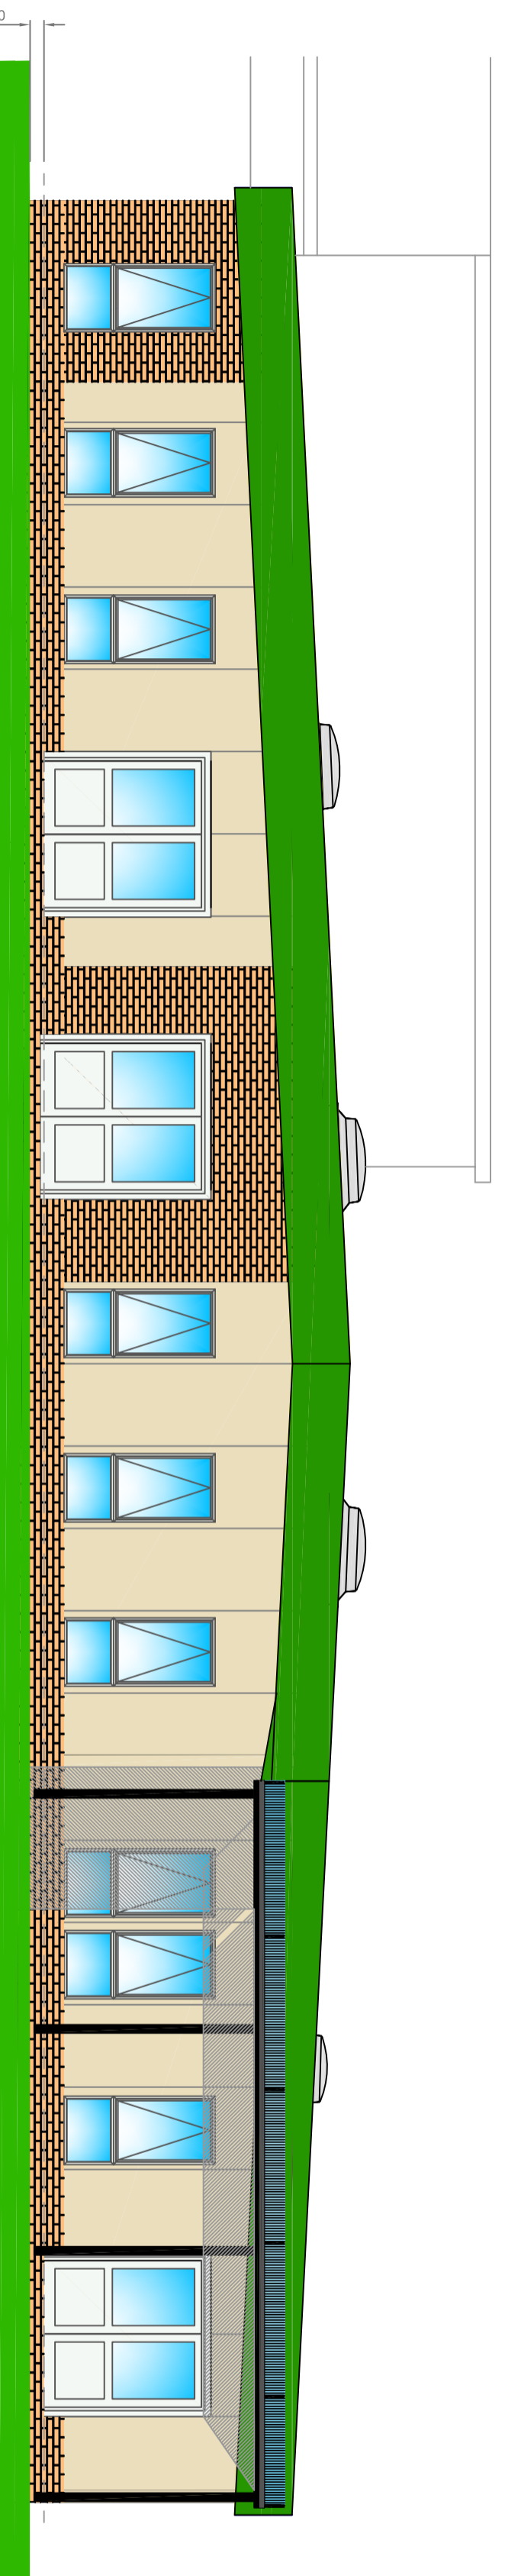


170

REAR ELEVATION C

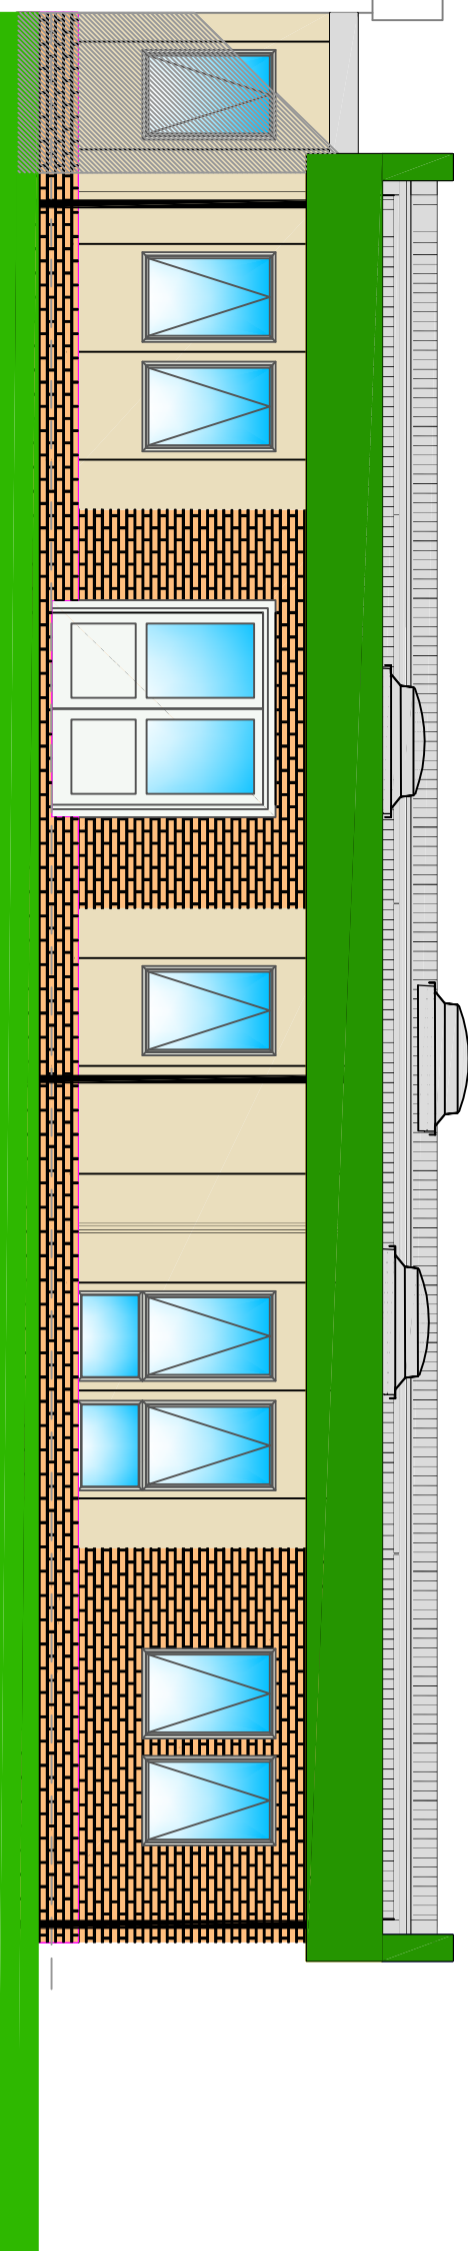

SIDE ELEVATION D

Rev	By	Description	Date
02	SAA	Updated to clients requirements	19/8/11
01	SAA	Updated to clients / advisers requirements	2/8/11

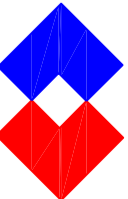
**PREMIER
INTERLINK**
 WACO UK LTD

HEAD OFFICE
 CATFOSS LANE, BRANDESBURTON, DRIFFIELD
 EAST YORKSHIRE YO25 8EJ
 Telephone: (01964) 545000 Fax: (01964) 545001
 email: sales@waco.co.uk Internet: www.waco.co.uk

THIS DRAWING AND DESIGN IS THE SOLE PROPERTY OF WACO UK AND MUST
 NOT BE REPRODUCED OR TRANSMITTED IN ANY FORM OR BY ANY
 THIRD PARTY WITHOUT CONSENT FROM THE COMPANY.

Client	EDUCATION LEEDS
Project	PROPOSED CLASSROOM BLOCK BRACKEN EDGE PRIMARY SCHOOL
Title	ELEVATIONS

Scale (at A1)	1: 50	Drawn	SAA	Date:	26/7/11	Checked	
Drawing No.	09873-060E	Rev	02				