


Rev.	Date	By
A	09.02.12	Extend link to access existing mps. SA
B	29.03.12	Reorientate FE door from Classroom 4. Zinc classroom sinks changed from adult to child height SA
C	28.05.12	Zinc U8 windows removed and replaced by Zinc U4 and Zinc fully-glazed 926 ext doors. Zinc Folding partitions removed & replaced by fixed partition/door Sinks reorientated/relocated Tables relocated/re-designed - now also adj to relocated Plant Room from U1 window removed/replaced by plant room door (not boarded) from U1 window removed/replaced by U8 SA

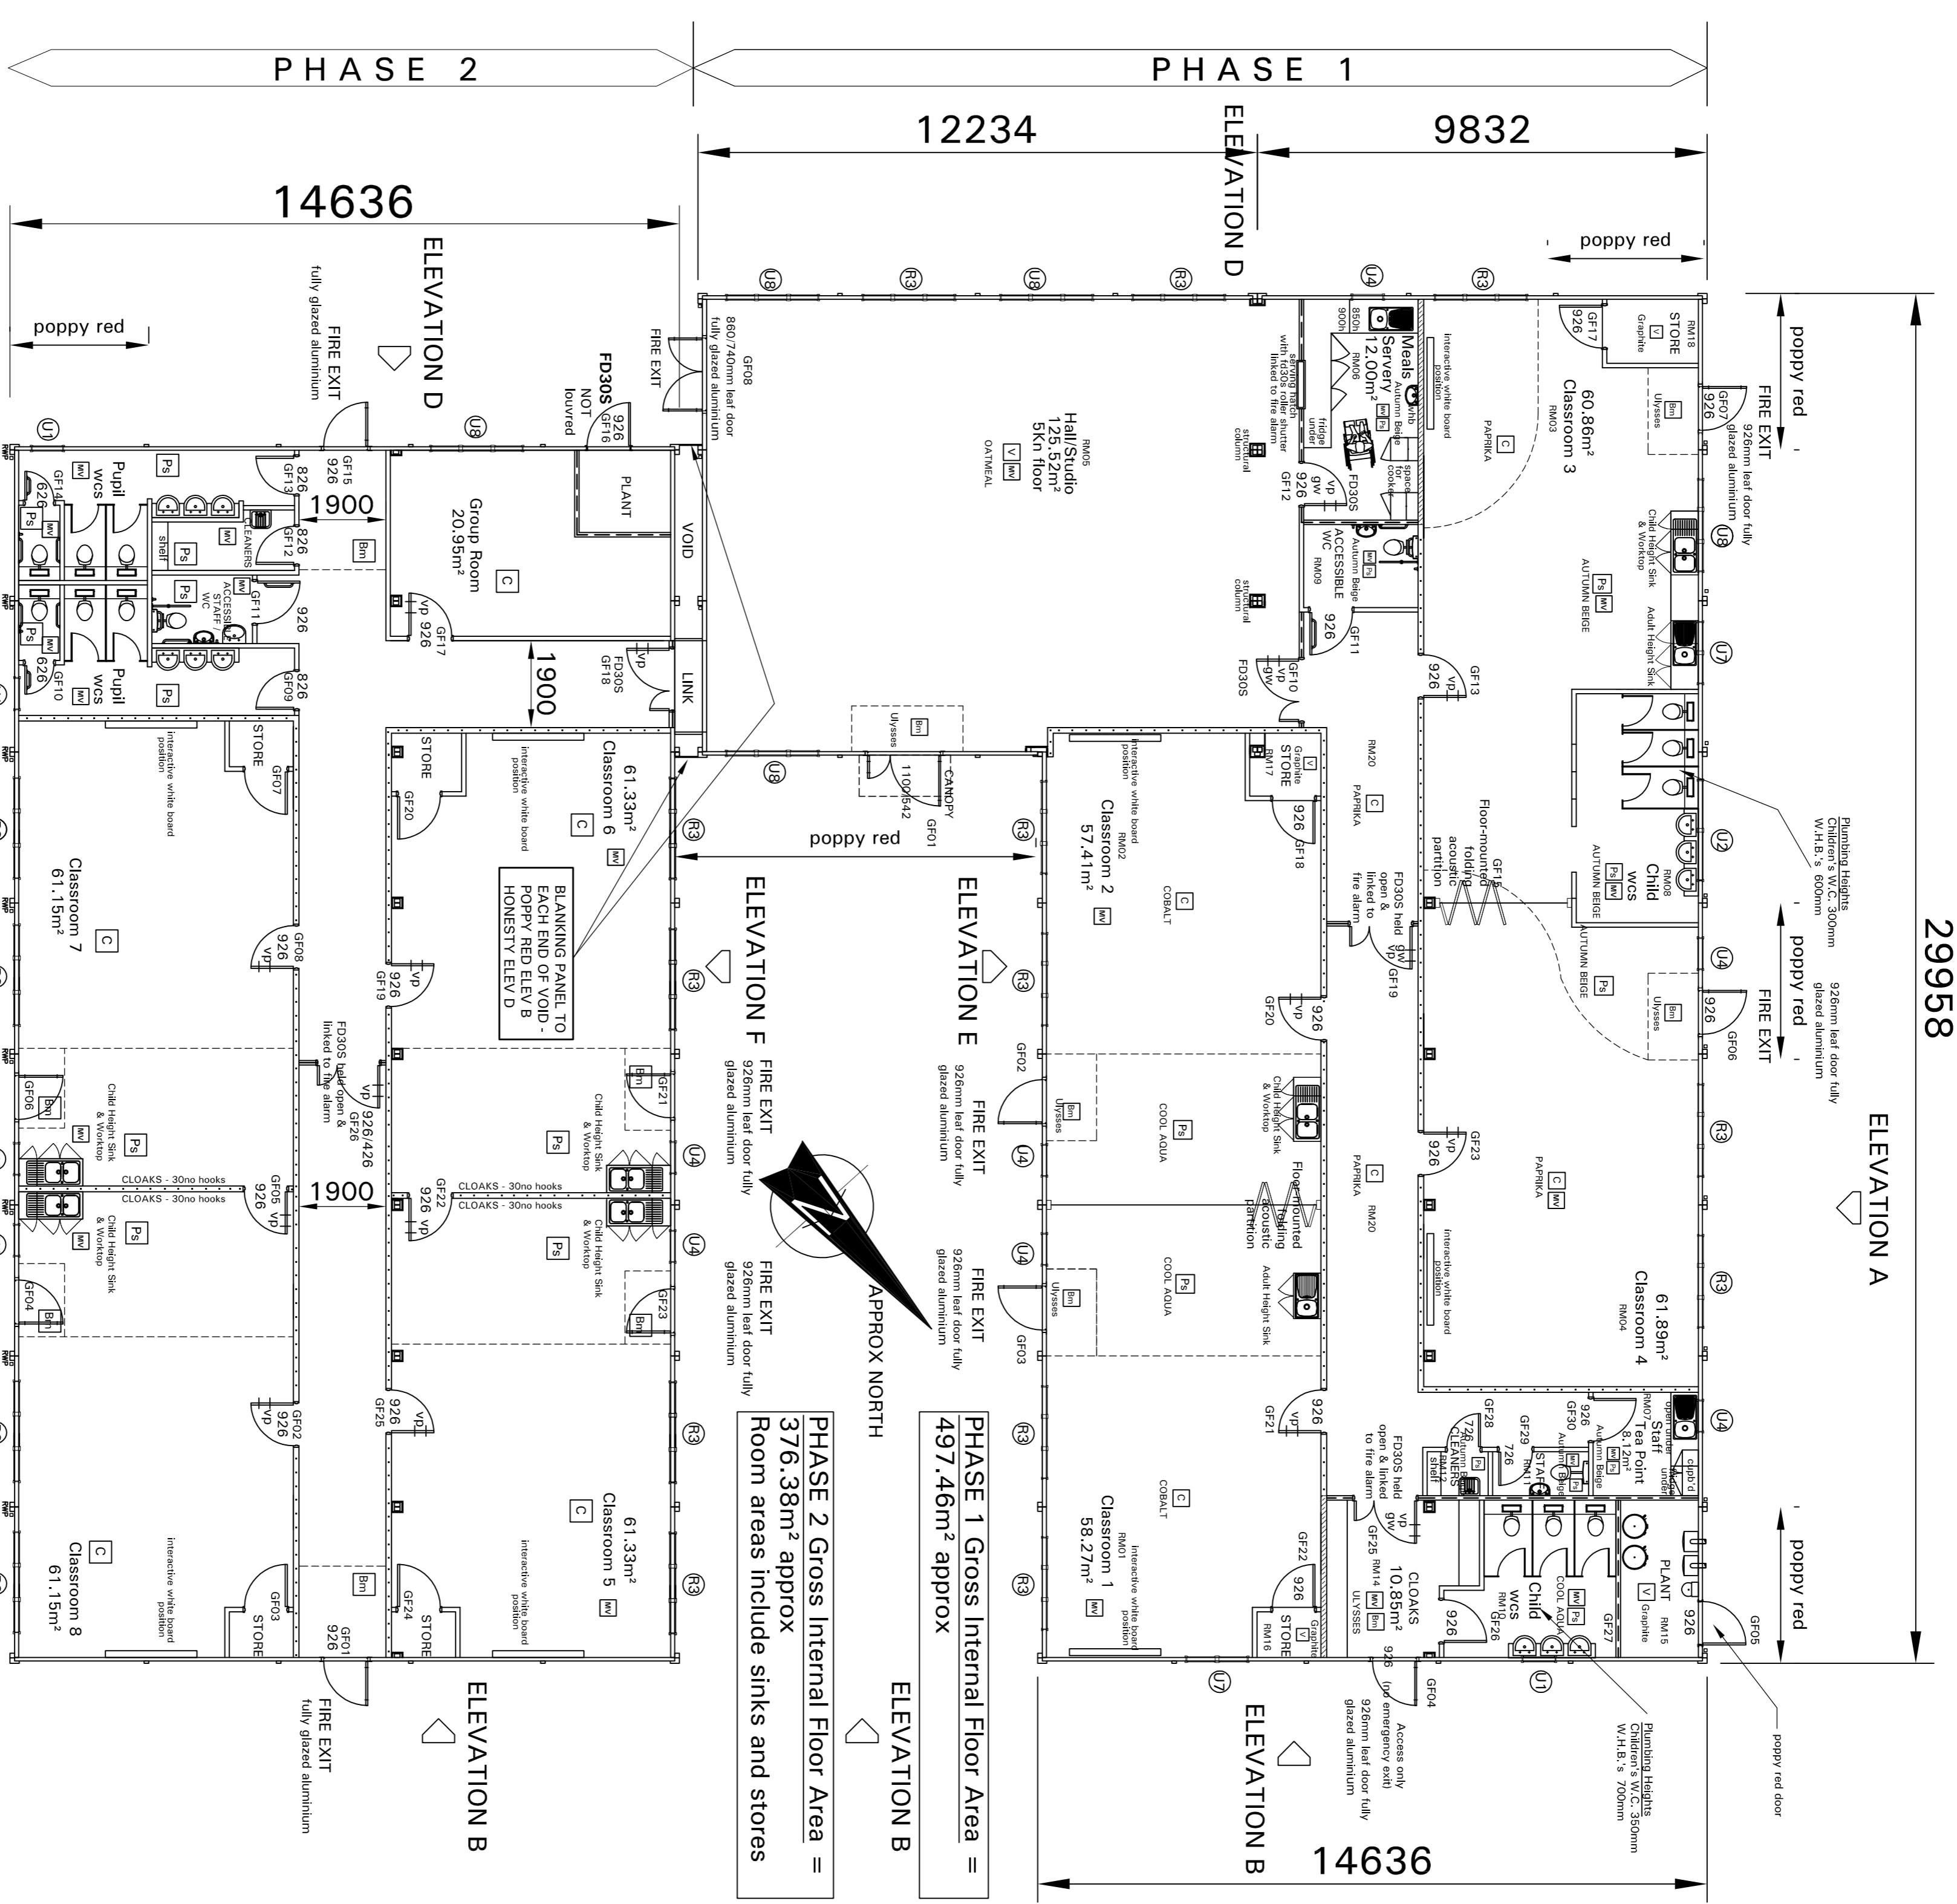

PHASE 1 Gross Internal Floor Area = 497.46m² approx

PHASE 2 Gross Internal Floor Area = 376.38m² approx
Room areas include sinks and stores

- Floor Finishes:**
- Bm1 Barred Mastic
 - V Vinyl Covering
 - Ps Anti-Slip Vinyl Covering
 - C Carpet Tile
- Window Key (PVC-U Frames):**
- | TYPE | APERTURE | PATTERN | FRAME |
|------|-------------|-------------|---------------|
| U1 | 740 x 468 | single pane | 1778 x 501 |
| U4 | 705 x 1196 | single pane | (741 x 1232) |
| U7 | 1365 x 1196 | two pane | (1401 x 1232) |
| U9 | 2025 x 1196 | three pane | (2061 x 1232) |

- Partition:**
- Standard glass 0'
 - 30' Minimum Fire Resistance
 - 90mm Thick
 - Extra Confidential Partition
 - 124mm Thick, 100' Minimum
- Height:**
- 2025' Standard Height
 - 2025' Standard Height
- Doors:**
- CLASS ACCESS
 - ENTRANCE
 - PLANT ROOM
- Building Colours**
- All external walls Honesty BS 10 C 31 unless noted with some panels Poppy Red BS 04 E 93. Fascia Honesty BS 10 C 31. All doors white BS 00 E 95, except plant room door to be Poppy red BS 04 E 93 (phase 1) and Honesty BS 10 C 31 (phase 2)



Portakabin Limited

Huntingdon
York YO32 9PT
T: 01904 816855
F: 01904 816544
www.portakabin.co.uk

Client	Leeds City Council
Project	Blenheim Primary School Two-Phase Extension
Drawing	Floor Plans PHASE 2
Scale	1:100 @ A1
Drawn By	SA
Check By	SA
Drawn No.	400011205
Check No.	U1880/31
Rev.	C