


This drawing is the property of Portakabin Limited. It must not be copied or reproduced or divulged to anyone without written permission. Do not scale off this drawing. All dimensions to be repeated to Portakabin Limited.

Rev.	Date	By
A	09.02.12	Revised to suit U1880_31A
B	20.03.12	Revised to suit U1880_31B
C	20.05.12	Revised to suit U1880_31C
		Floor Plan. Extend F1E ramp. SA
		Floor Plan. Extend F1E ramp. SA

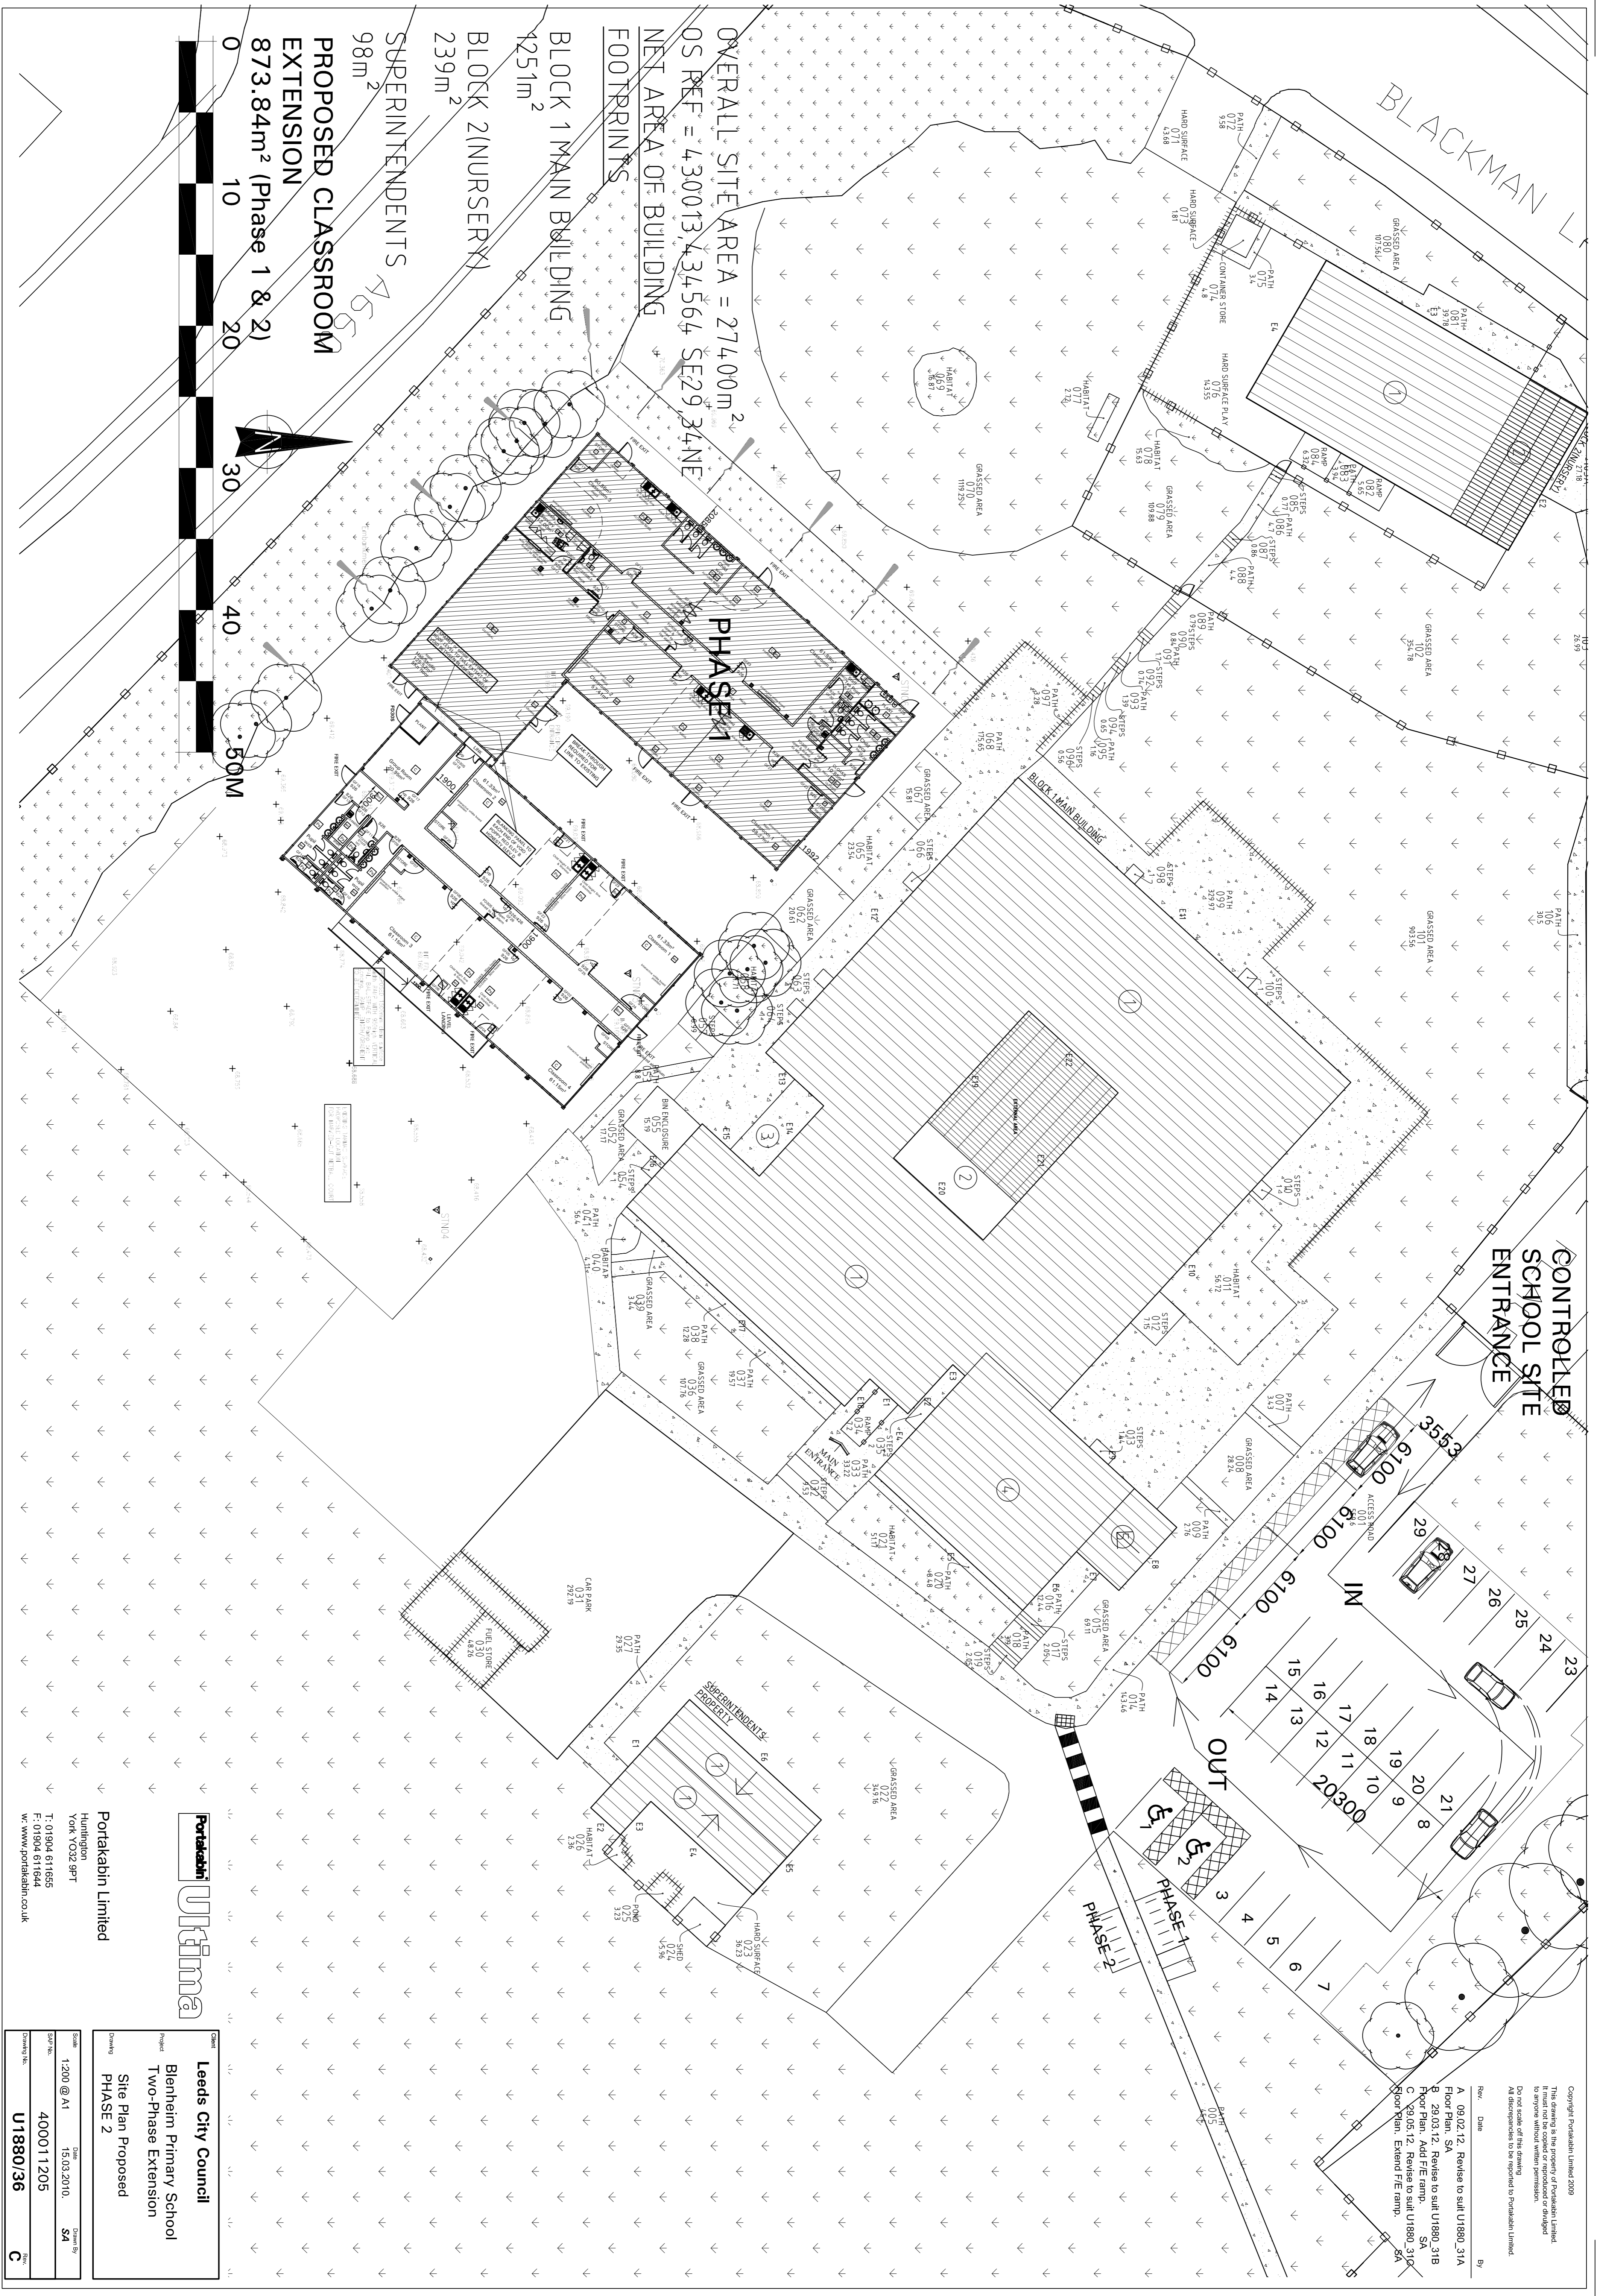

Portakabin Limited
 Huntingdon
 York YO32 9PT
 T: 01904 818555
 F: 01904 818544
 W: www.portakabin.co.uk

Client: **Leeds City Council**
 Project: **Blenheim Primary School Two-Phase Extension**
 Drawing: **Site Plan Proposed PHASE 2**

Scale	Date	Drawn by
Scale: 1:200 @ A1	15.03.2010	SA
DWG No: 400011205		
Drawing No: U1880/36		