


Rothwell Fulfilling Lives Service.

Existing Location Plan 14-25-13-1-1120 [00] 01 Date 01.11.12 Scale 1:500 at A1

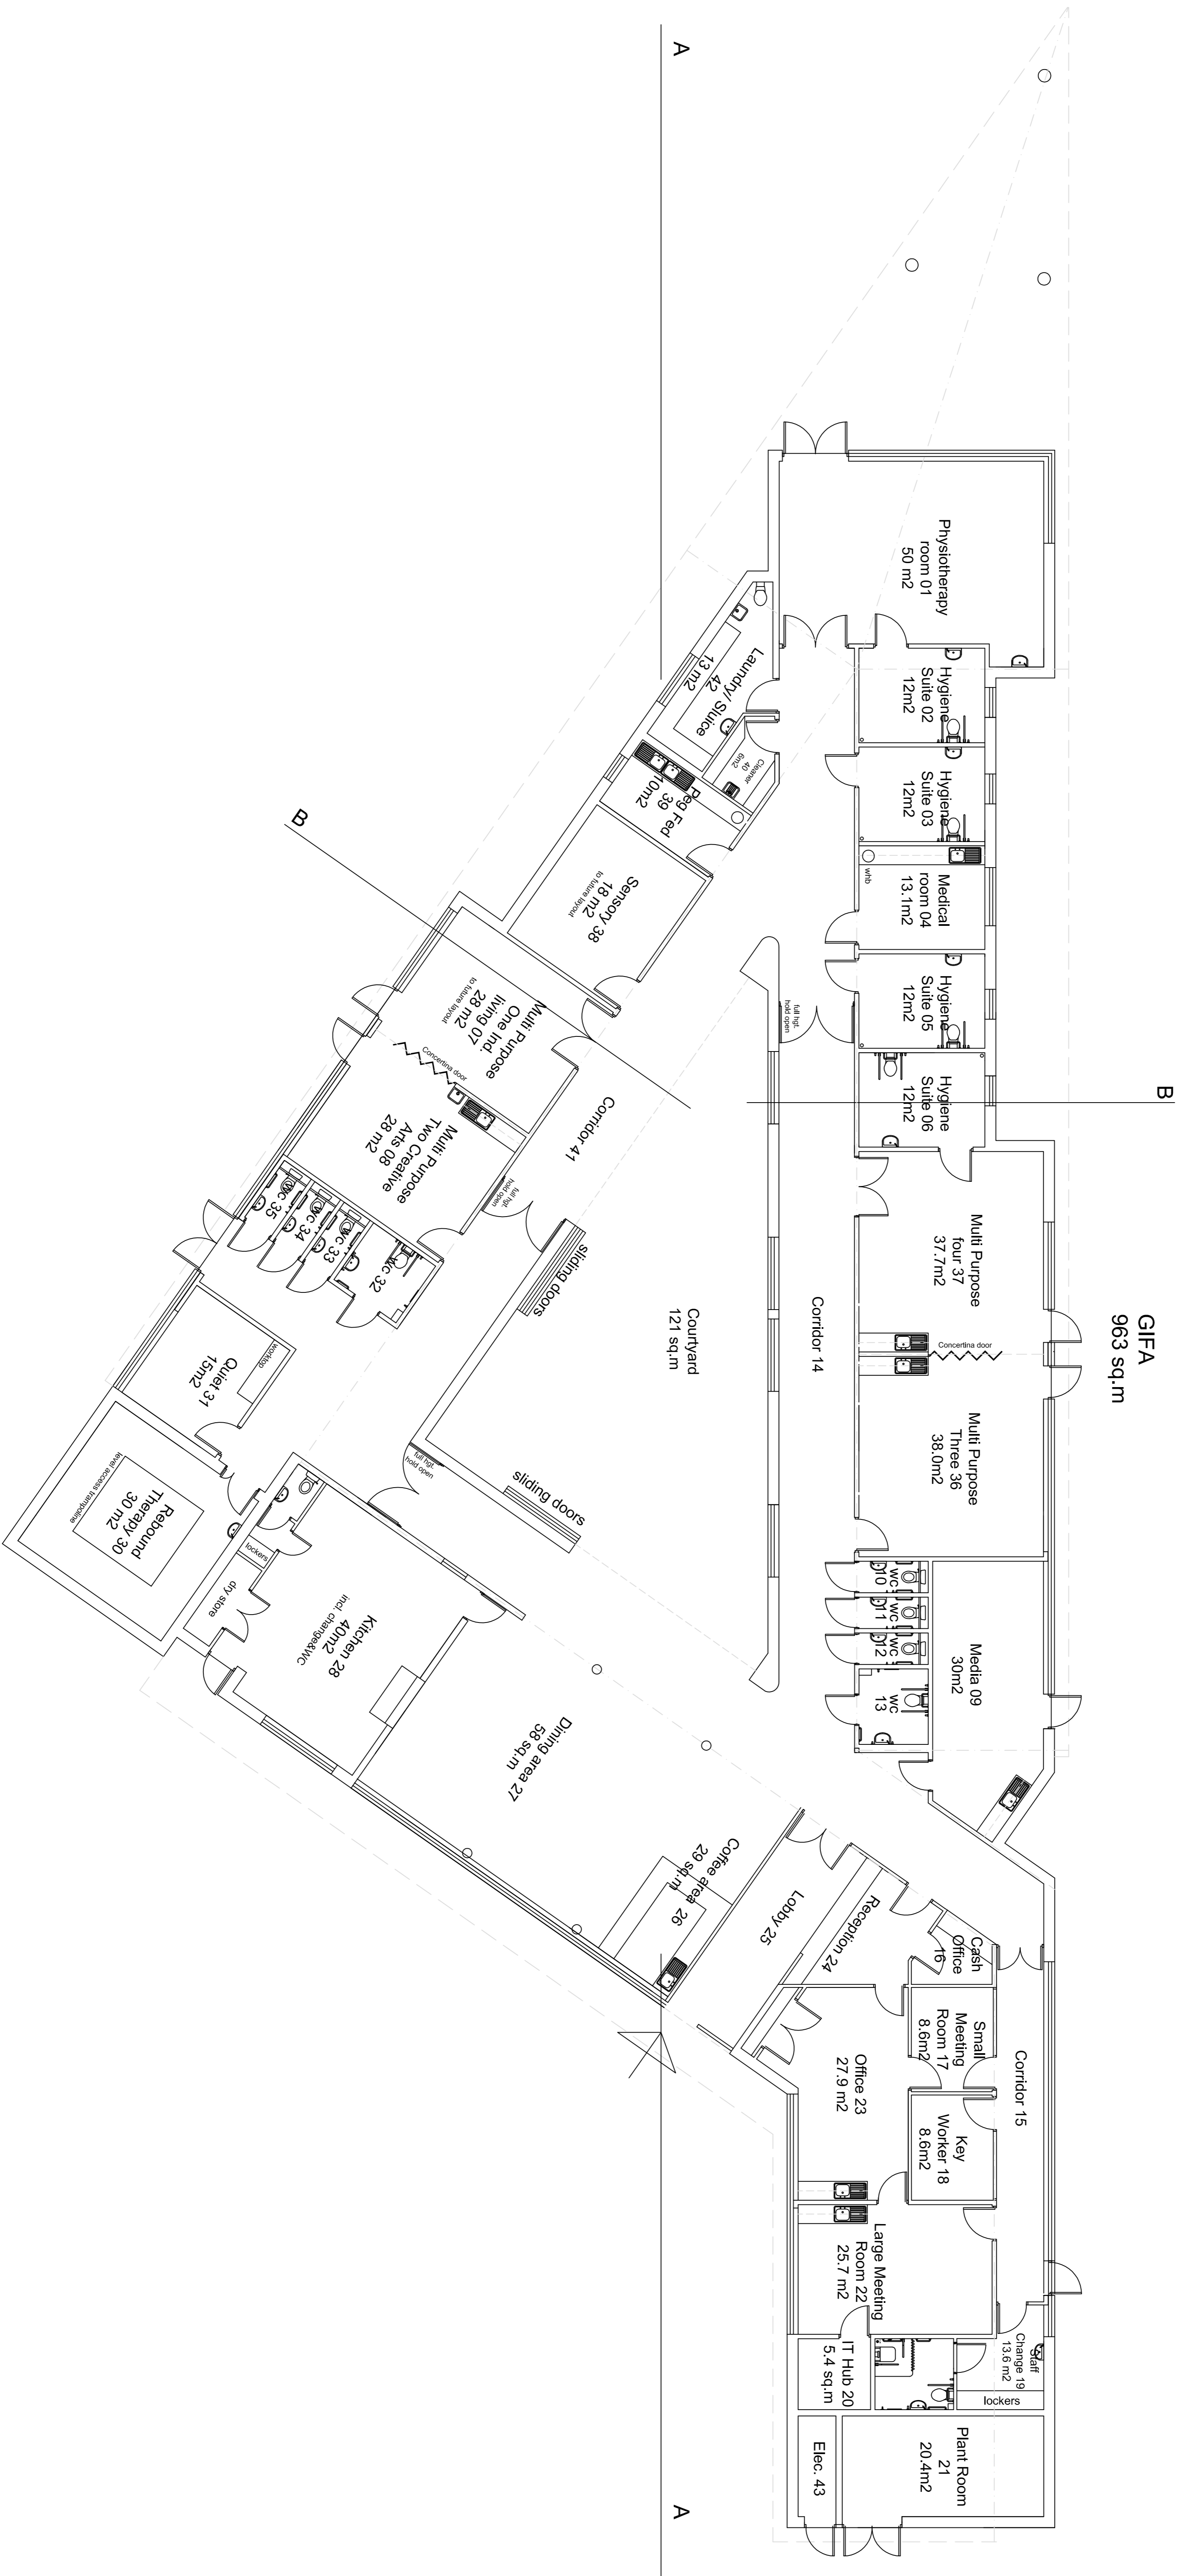

GIFA
963 sq.m


Courtyard
121 sq.m

Dining area 27
38 sqm


Rothwell Fulfilling Lives Service.

Ground Floor Plan 14-25-13-1-1120 [00] 04 Date 01.11.12 Scale 1:100 at A1


Rev C 26.11.12 store added to 23, kit, fittings added to 22/23/04/09/26/38/42, kit, fittings amended 07/08/27/36, 07/08 swapped with 37/36
 Rev B 26.11.12 Elec. rm. added 'rebound' dining areas amended double doors added to Physiol/ 07/37. New doors added to 22/17
 Rev A -19, 11, 12, sliding folding door added MP 12 small mg, rm removed, staff chng, added, IT Hub/ large mg, m, reclaimed
 windows to hygiene suites/ laundry/ quiet room amended, WCs adjacent to quiet rm, handed, Room nos. added, kitchen amended,
 sanitaryware added.
 Rev D 26.11.12 Elec. rm. added 'rebound' dining areas amended double doors added to Physiol/ 07/37. New doors added to 22/17
 Rev C 26.11.12 store added to 23, kit, fittings added to 22/23/04/09/26/38/42, kit, fittings amended 07/08/27/36, 07/08 swapped with 37/36
 Rev B 26.11.12 Elec. rm. added 'rebound' dining areas amended double doors added to Physiol/ 07/37. New doors added to 22/17
 Rev A -19, 11, 12, sliding folding door added MP 12 small mg, rm removed, staff chng, added, IT Hub/ large mg, m, reclaimed
 windows to hygiene suites/ laundry/ quiet room amended, WCs adjacent to quiet rm, handed, Room nos. added, kitchen amended,
 sanitaryware added.
 Rev D 26.11.12 Elec. rm. added 'rebound' dining areas amended double doors added to Physiol/ 07/37. New doors added to 22/17
 Rev C 26.11.12 store added to 23, kit, fittings added to 22/23/04/09/26/38/42, kit, fittings amended 07/08/27/36, 07/08 swapped with 37/36
 Rev B 26.11.12 Elec. rm. added 'rebound' dining areas amended double doors added to Physiol/ 07/37. New doors added to 22/17
 Rev A -19, 11, 12, sliding folding door added MP 12 small mg, rm removed, staff chng, added, IT Hub/ large mg, m, reclaimed
 windows to hygiene suites/ laundry/ quiet room amended, WCs adjacent to quiet rm, handed, Room nos. added, kitchen amended,
 sanitaryware added.

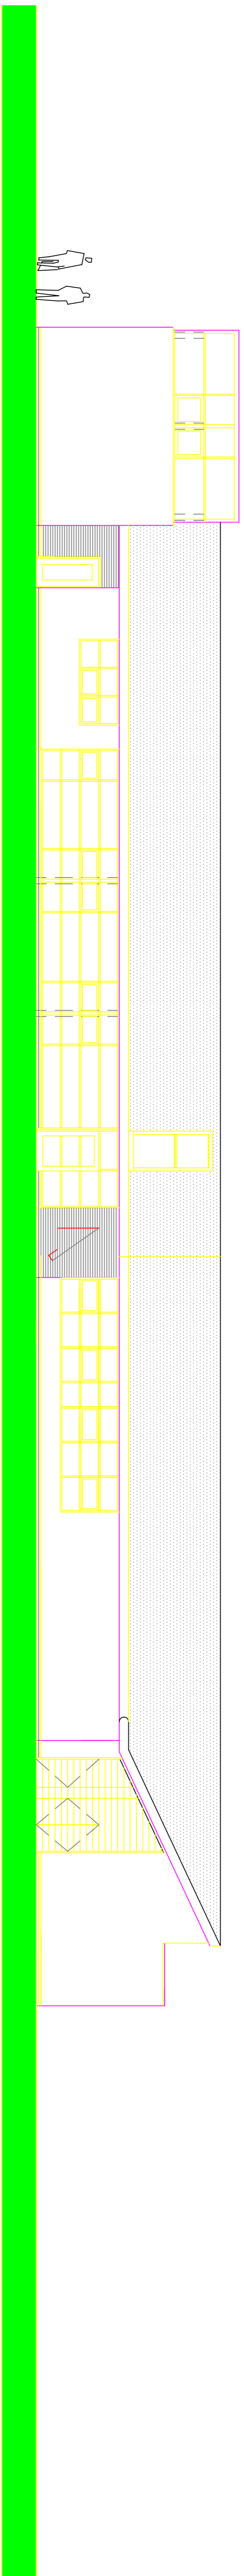

East Elevation

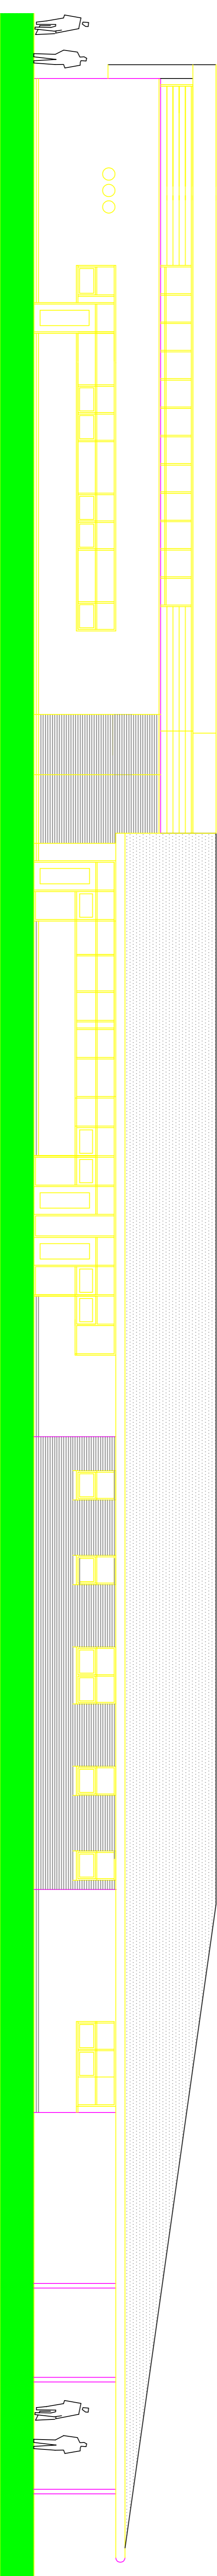

North Elevation

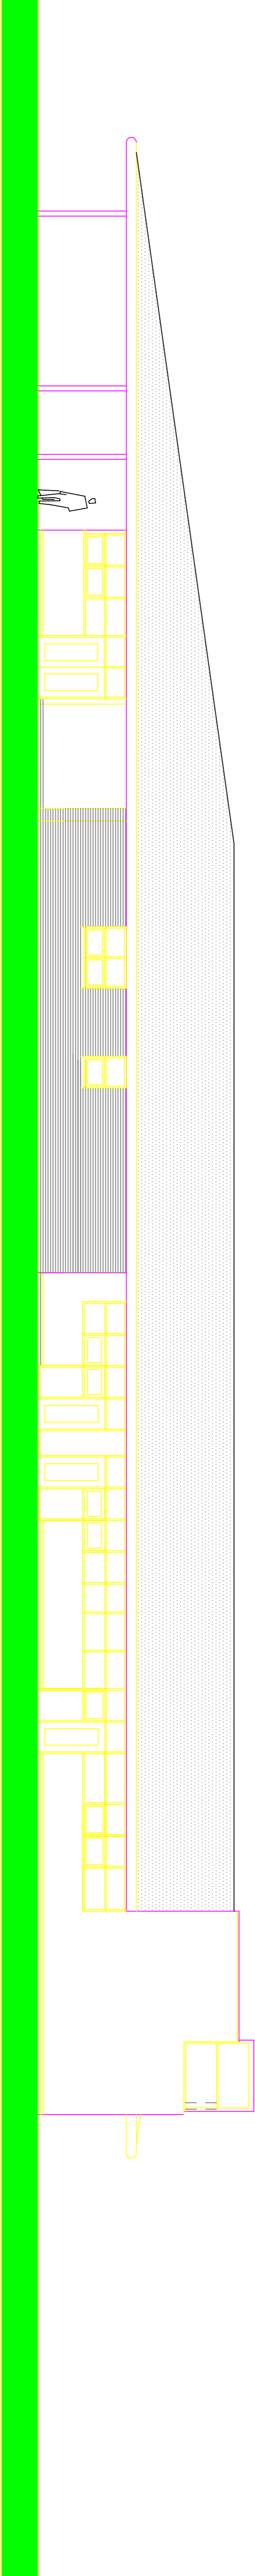


South Elevation


Rothwell Fulfilling Lives Service.

Elevations 14-25-13-1-1120 [00] 06 Date 01.11.12 Scale 1:100 at A1

Rev. A-26.1.12- Elev. rev. added window cills to Office lowered windows to hygiene suite amended double door added to physio suite window added to laundry. Roof to N elev. amended.

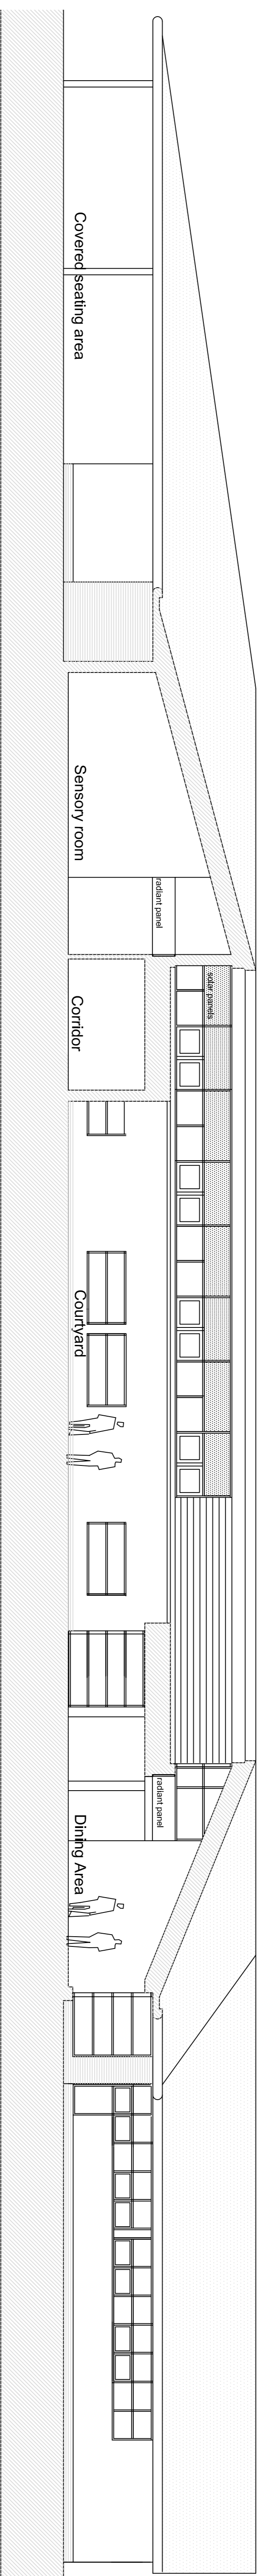

Section AA

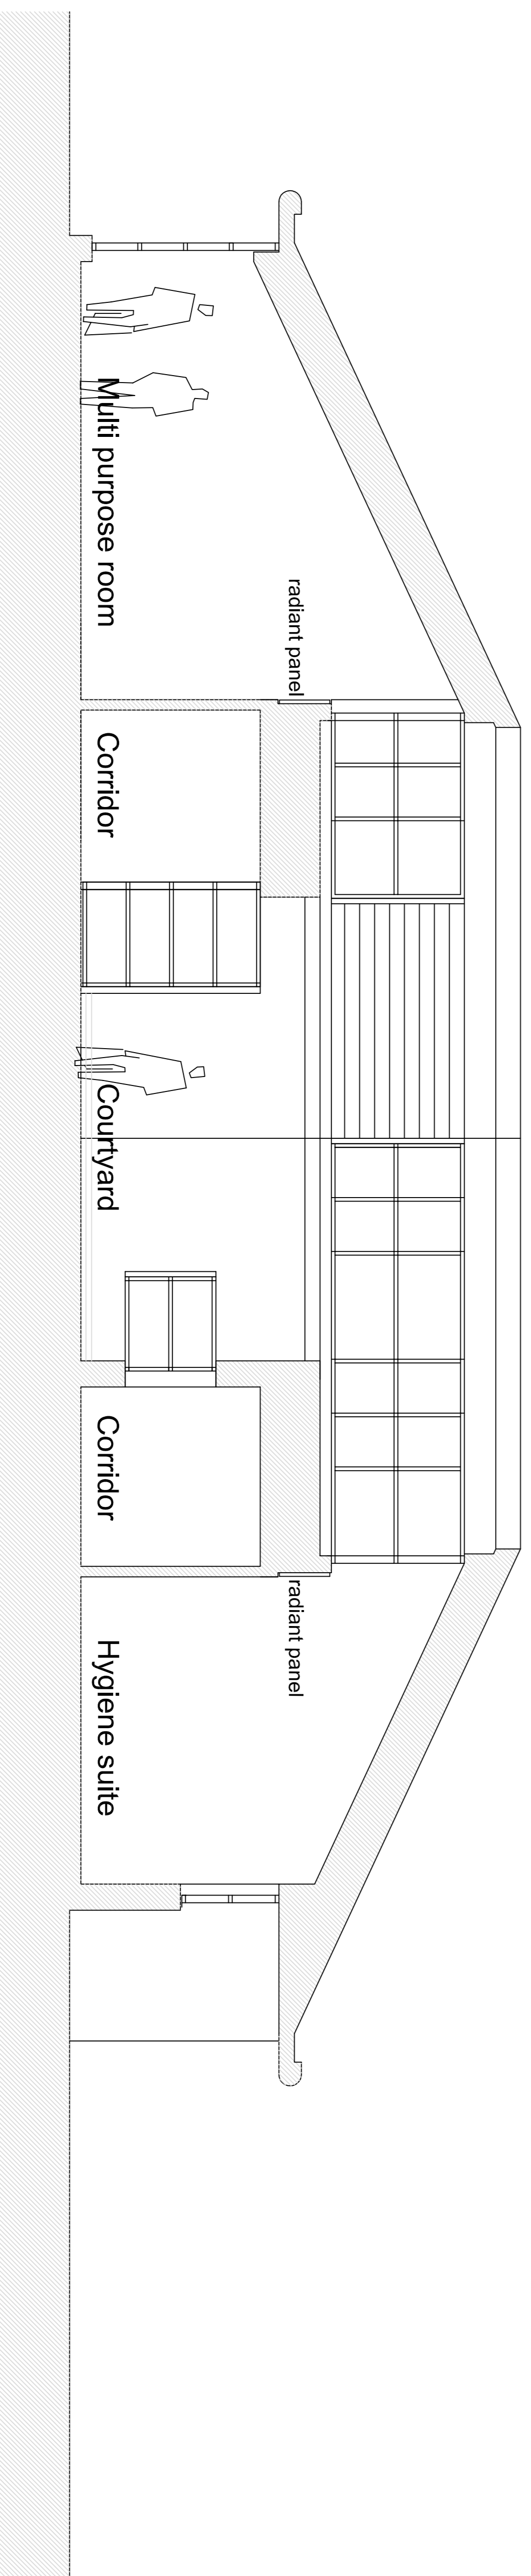

Section BB

Rothwell Fulfilling Lives Service.

Sections 14-25-13-1-1120 [00] 07 Date 01.11.12 Scale 1:100/50 at A1

Rev. A-27.1.12- solar panels/ radiant panels added.