



RESPONSIBILITY IS NOT ACCEPTED FOR OTHERS SCALING DIRECTLY FROM THIS DRAWING. DO NOT SCALE FROM THIS DRAWING, USE WRITTEN DIMENSIONS ONLY.

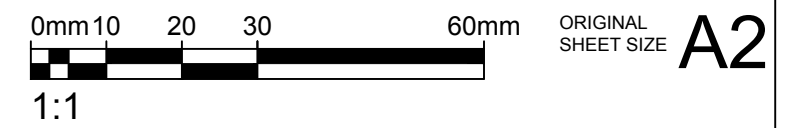

KEY PLAN

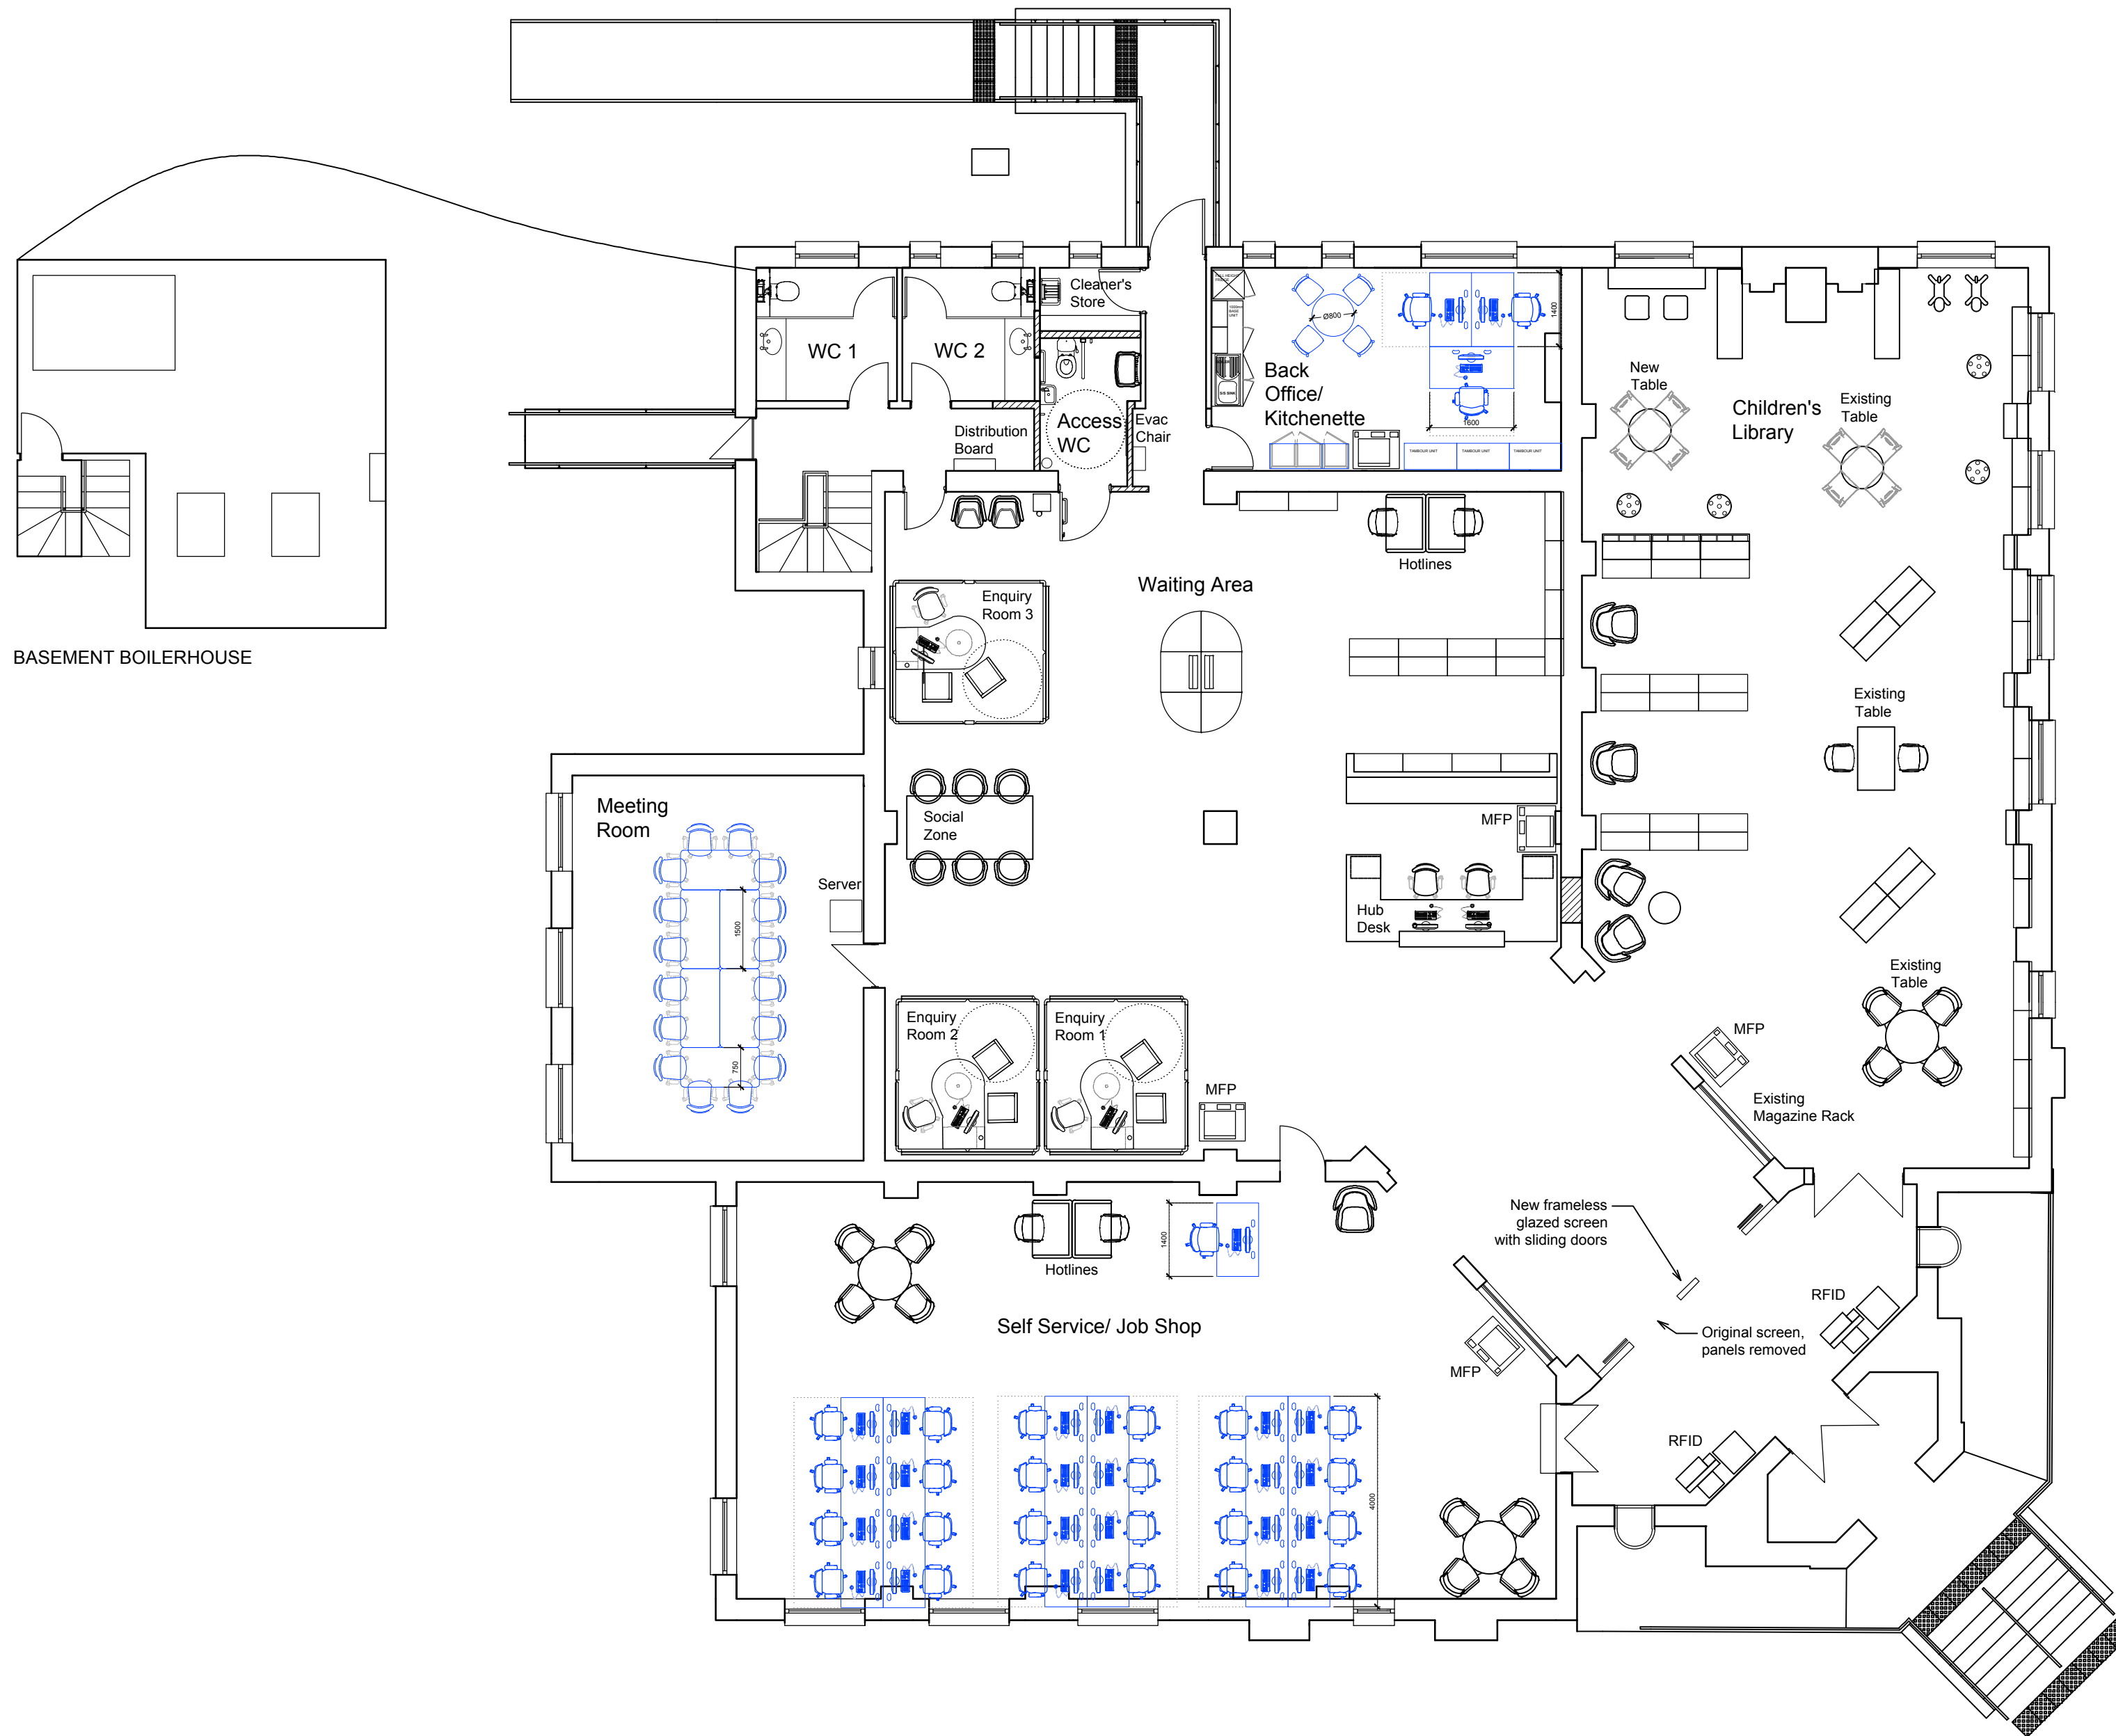

THIS DRAWING IS PRODUCED FOR USE IN THIS PROJECT ONLY AND MAY NOT BE USED FOR ANY OTHER PURPOSE. NPS PROPERTY CONSULTANTS LTD ACCEPT NO LIABILITY FOR THE USE OF THIS DRAWING OTHER THAN THE PURPOSE FOR WHICH IT WAS INTENDED IN CONNECTION WITH THIS PROJECT AS RECORDED IN THE 'PURPOSE FOR ISSUE' AND 'FILE STATUS CODE'.

THIS DRAWING MAY NOT BE REPRODUCED IN ANY FORM WITHOUT PRIOR WRITTEN AGREEMENT OF NPS PROPERTY CONSULTANTS LTD.

© CROWN COPYRIGHT AND DATABASE RIGHTS 2018 ORDNANCE SURVEY LICENCE NUMBER 100022264

Notes:

Water cooler added.						
P4.1	CAB	05.11.2018	GE	05.11.2018	GE	05.11.2018
Tender issue						
P4	GE	21-09-18	MP	21-09-18	KAH	21-09-18
Proposed new fire escape door from library to middle section not needed. External fire exit door widened. Cleaners store moved to avoid existing distribution board.						
P1	GE	30/08/2018	MP	30/08/2018	KAH	30/08/2018
FIRST ISSUE						
P0	GE	17/08/2018	CAB	17/08/2018	KAH	17/08/2018
COMMENT						
REV	DRAWN	DATE	CHECKED	DATE	APPROVED	DATE

NPS Leeds Ltd
Unit 3a, First Floor, Evolution House, Springwell Road, Holbeck, Leeds, LS12 1AW.
Tel: 0113 320 1630; Email: leeds@nps.co.uk; web:www.nps.co.uk

CLIENT
**LEEDS CITY COUNCIL
HOUSING**

PROJECT
**COMMUNITY HUBS
HUNSLET LIBRARY**

TITLE
**PROPOSED GROUND FLOOR PLAN
FURNITURE LAYOUT**

SCALES DISCIPLINE PROJECT NUMBER
1:100 INTERIOR DESIGN 16-1-1076

DRAWING NUMBER	REV CODE	
NPS-DR-1 -(81)- 070	P4.1	
STATUS CODE	PURPOSE OF ISSUE	DRAWN BY
S0	PRELIMINARY	CAB