


DO NOT SCALE FROM THIS DRAWING.
 VERIFY ALL DIMENSIONS AND SETTING OUT ON SITE.
 NOTIFY ANY DISCREPANCIES TO THE ARCHITECT.
 FOR STRUCTURAL INFORMATION, REFER TO
 STRUCTURAL ENGINEER'S DRAWINGS.
 FOR M&E INFORMATION, REFER TO M&E ENGINEER'S
 AND SUB-CONTRACTOR'S DRAWINGS.
 FOR HEALTH & SAFETY INFORMATION, REFER TO
 HEALTH & SAFETY RISK ASSESSMENTS.

THIS DRAWING IS INDICATIVE OF DESIGN INTENT
 ONLY. ALL CONSTRUCTION DETAILS, FINISHES AND
 INTERFACES TO BE CONFIRMED & AGREED WITH THE
 ARCHITECT PRIOR TO CONSTRUCTION.

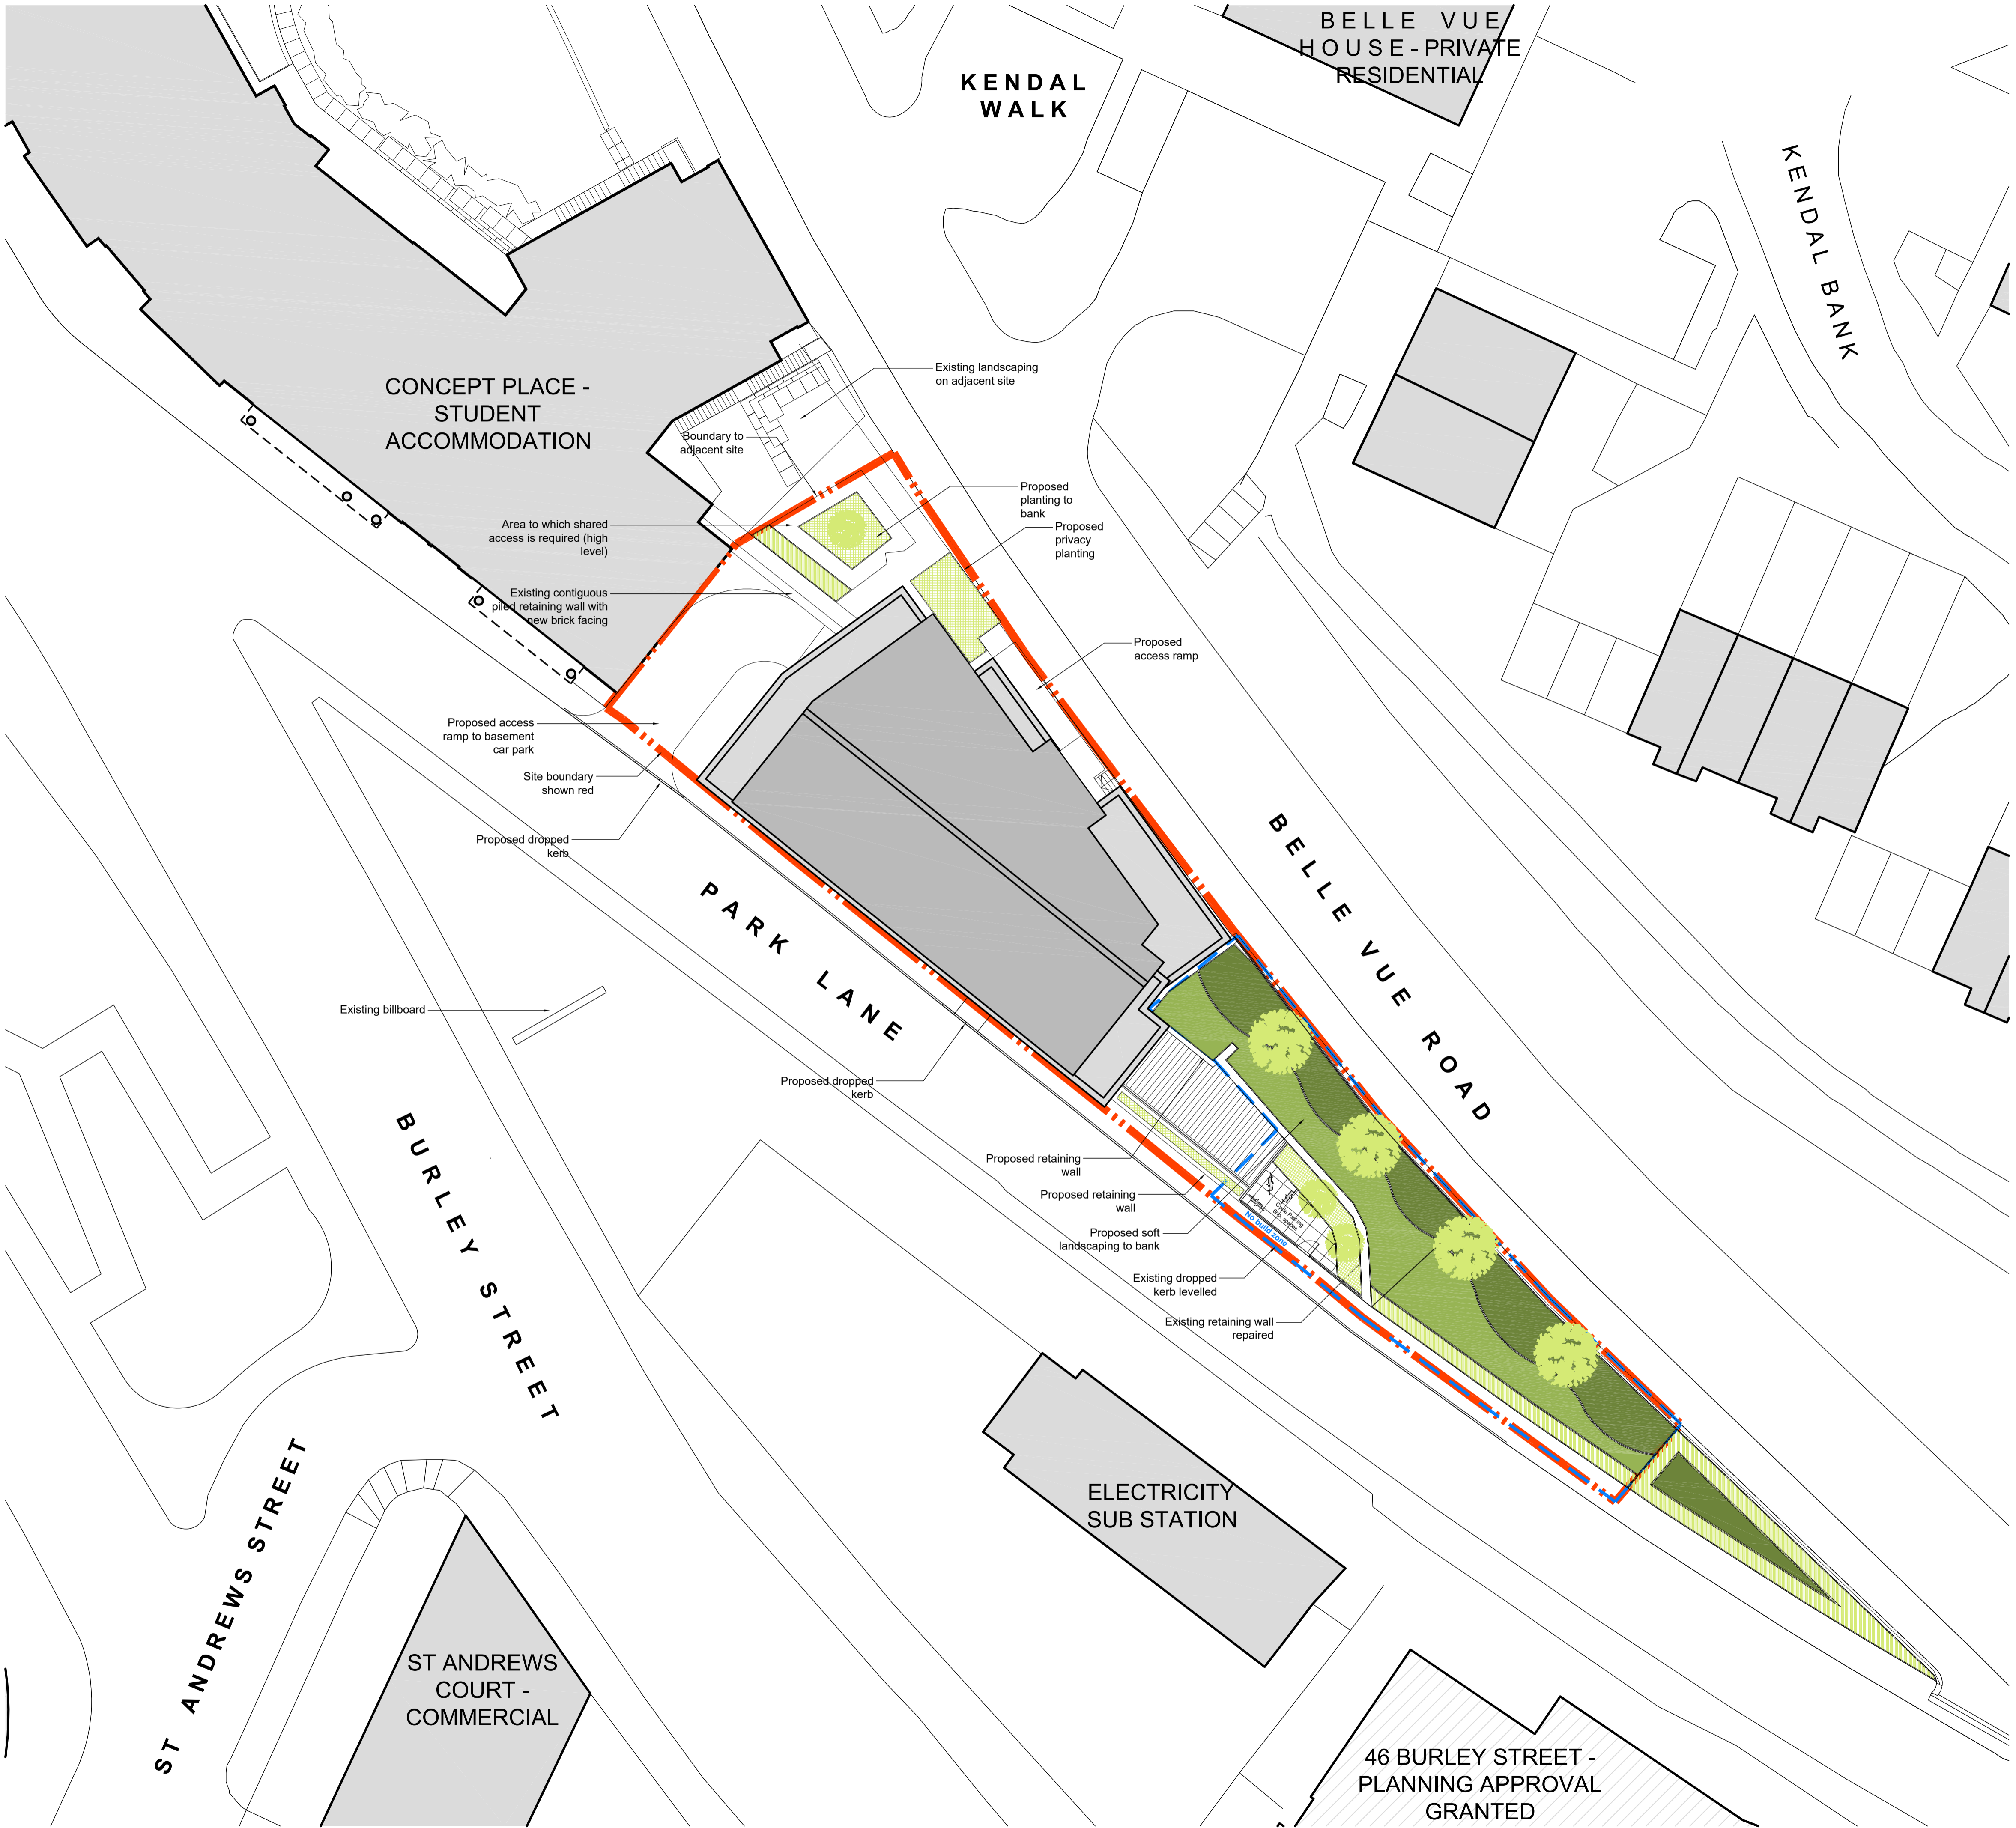

PLANNING

REVISION F	BY: BP	CHECKED: DMB	DATE: 12.02.2019
UPDATE TO APPLICATION 18/00147/FU			
REVISION E	BY: BP	CHECKED: DMB	DATE: 02.11.2018
UPDATE TO APPLICATION 18/00147/FU			
REVISION D	BY: BP	CHECKED: RJB	DATE: 13.10.2017
DRAWING NUMBER CHANGED FROM PL01 TO A-01-001			
REVISION C	BY: BP	CHECKED: DMB	DATE: 04.12.2015
REVISED SCHEME FOR PLANNING			
REVISION B	BY: J/V	CHECKED:	DATE: 07.02.2012
REVISED SCHEME FOR PLANNING			
PLOT DATE:			

CLIENT:
**PARK LANE
 STUDENT HOUSING**

PROJECT:
 Proposed Site Plan

DRAWING:
 DRAWN BY: ELS
 SCALE: 1:200 @ A1
 DATE: November 09

Hadfield Cawkwell Davidson
 Broomgrove Lodge, 13 Broomgrove Rd, Sheffield, S10 2LZ T 0114 266 8181 www.hcd.co.uk
 Architecture | Engineering | Interior Design | Masterplanning | Urban Design
 DRAWING NO: ARCH / 2009-165 / A-01-001 / F
 REV: F

PROPOSED SITE PLAN 1:200

