




- TARMACADAM SURFACED FOOTPATH
- BREEDON GOLDEN GRAVEL PATH WITH 150MM COMPACTED TYPE 1 BASE, 50MM COMPACTED BREEDON GRAVEL SURFACE RETAINED BY TIMBER BOARDS

REV. NO.	DESCRIPTION TO REVISION	REV. BY	DATE
A	BUILDING 6 REPOSITIONED	BH	30.10.17
B	RED LINE AMENDED TO REMOVE RIVERBANK FROM APPLICATION	BH	09.03.18
C	GENERAL AMENDS TO A6.18	BH	21.12.18
E	AMENDMENTS TO RETAIN WESTGATE TREE	BH	26.03.19
F	FURTHER HIGHWAYS AMENDMENTS		
REV. H	FOOTPATH AMENDMENTS	BH	10.09.22

NOTE: DRAWING ON AO SHEET
NORTH WESTGATE SITE PLAN

Please note that the north and south side areas were levelled by different surveying companies. Please ensure that the datum for each area are used accordingly and that levels are not transferred from one side to the other.

CUSTOMER	NORWOOD PROPERTIES LTD.	HORSLEY TOWNSEND ARCHITECTS LTD.
PROJECT	ASHFIELD WORKS OTLEY	5 GOODWOOD OWLER PARK ROAD ILKLEY WEST YORKSHIRE LS208BY T: 0796 4428603 E: bill@horsleytownsend.com
DRAWING NAME	SITE PLAN	
DRAWN BY:	BH	SCALE: 1:250_ON_A0_SHEET
		ORIG. NO. P2-2N-01
		REV. H

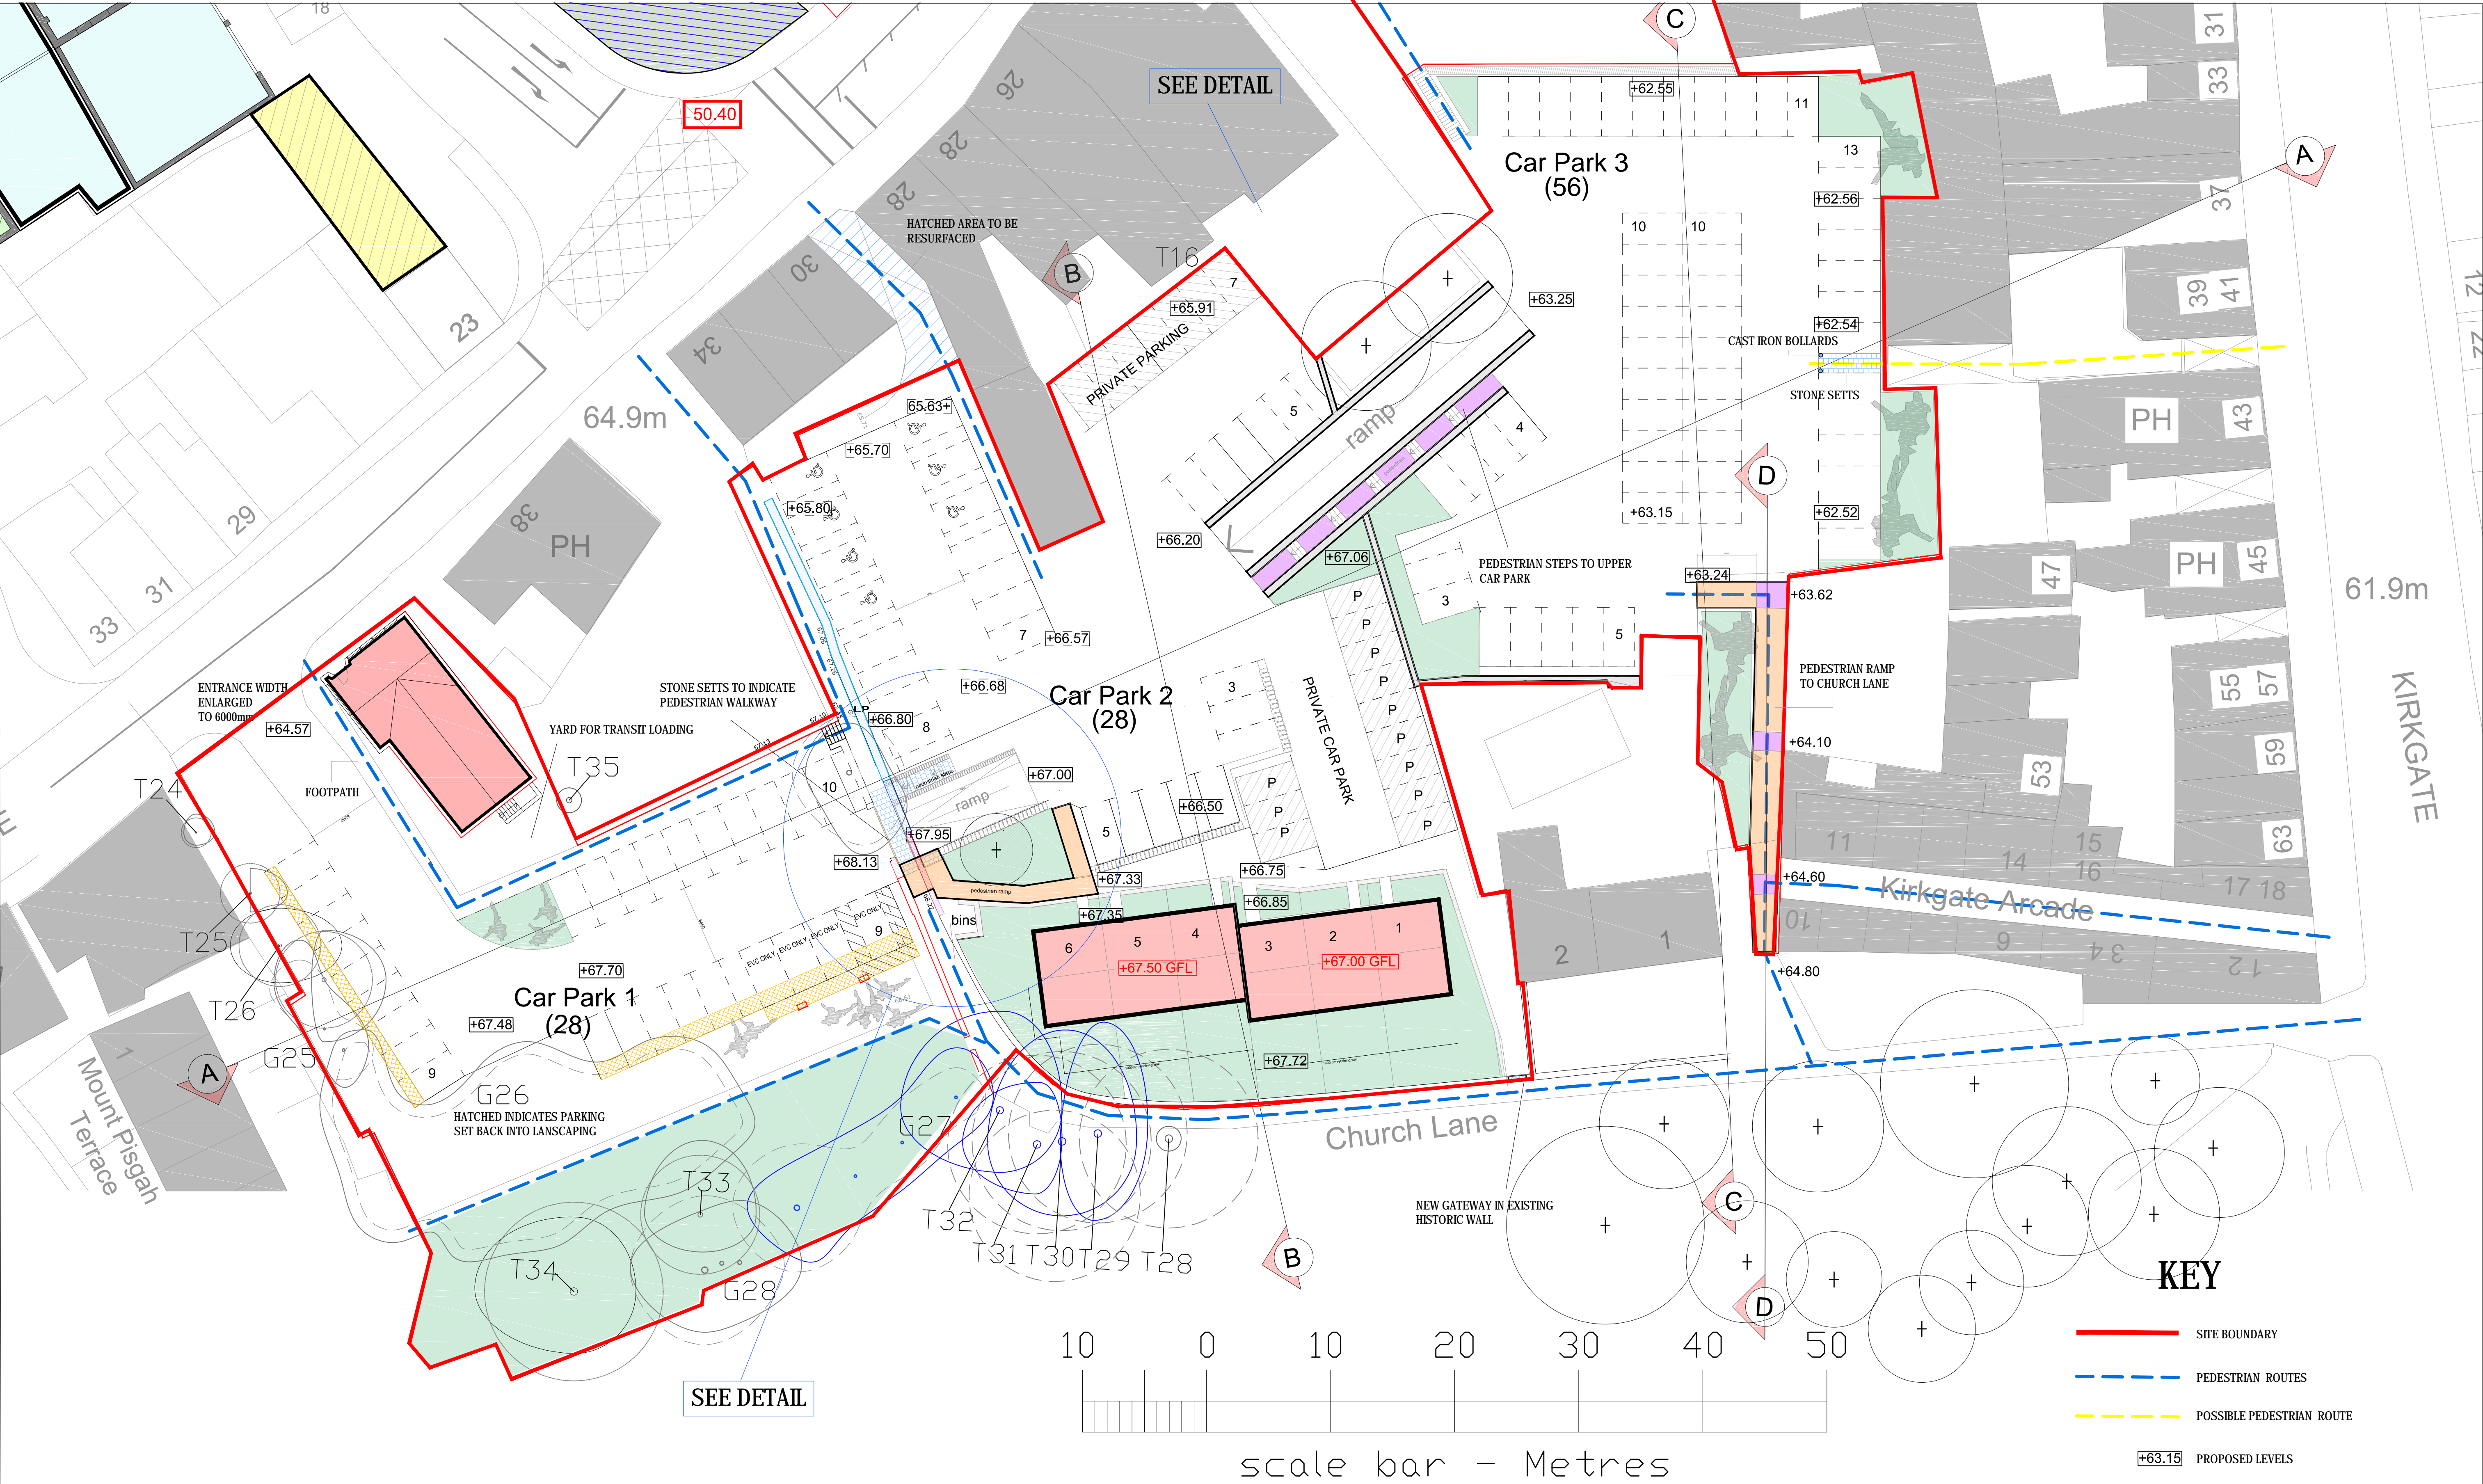

REV. NO.	DESCRIPTION TO REVISION	REV. BY	DATE
B	RAMP AMENDED	BH	23.05.18
C	GENERAL AMENDS	BH	10.06.18
D	HIGHWAYS AMENDS	BH	22.10.18
E	BOUNDARY AMENDED - POTENTIAL PED ACCESS TO HIGH ST.	BH	09.11.18
F	DIRECTION OF SECTION LINE DD HANDED	BH	12.11.18
G	FURTHER HIGHWAYS AMENDS	BH	26.03.19

SOUTH WESTGATE SITE PLAN

CUSTOMER	NORWOOD PROPERTIES LTD.	HORSLEY TOWNSEND ARCHITECTS LTD.		
PROJECT	ASHFIELD WORKS OTLEY	5 GOODWOOD OWLER PARK ROAD ILKLEY WEST YORKSHIRE LS290BY T: 0798 4428603 E: bill@horsleytownsend.com		
DRAWING NAME		SITE PLAN		
DRAWN BY:	BH	SCALE	1:250	REV G