





SCALE 1:250

Queen Street

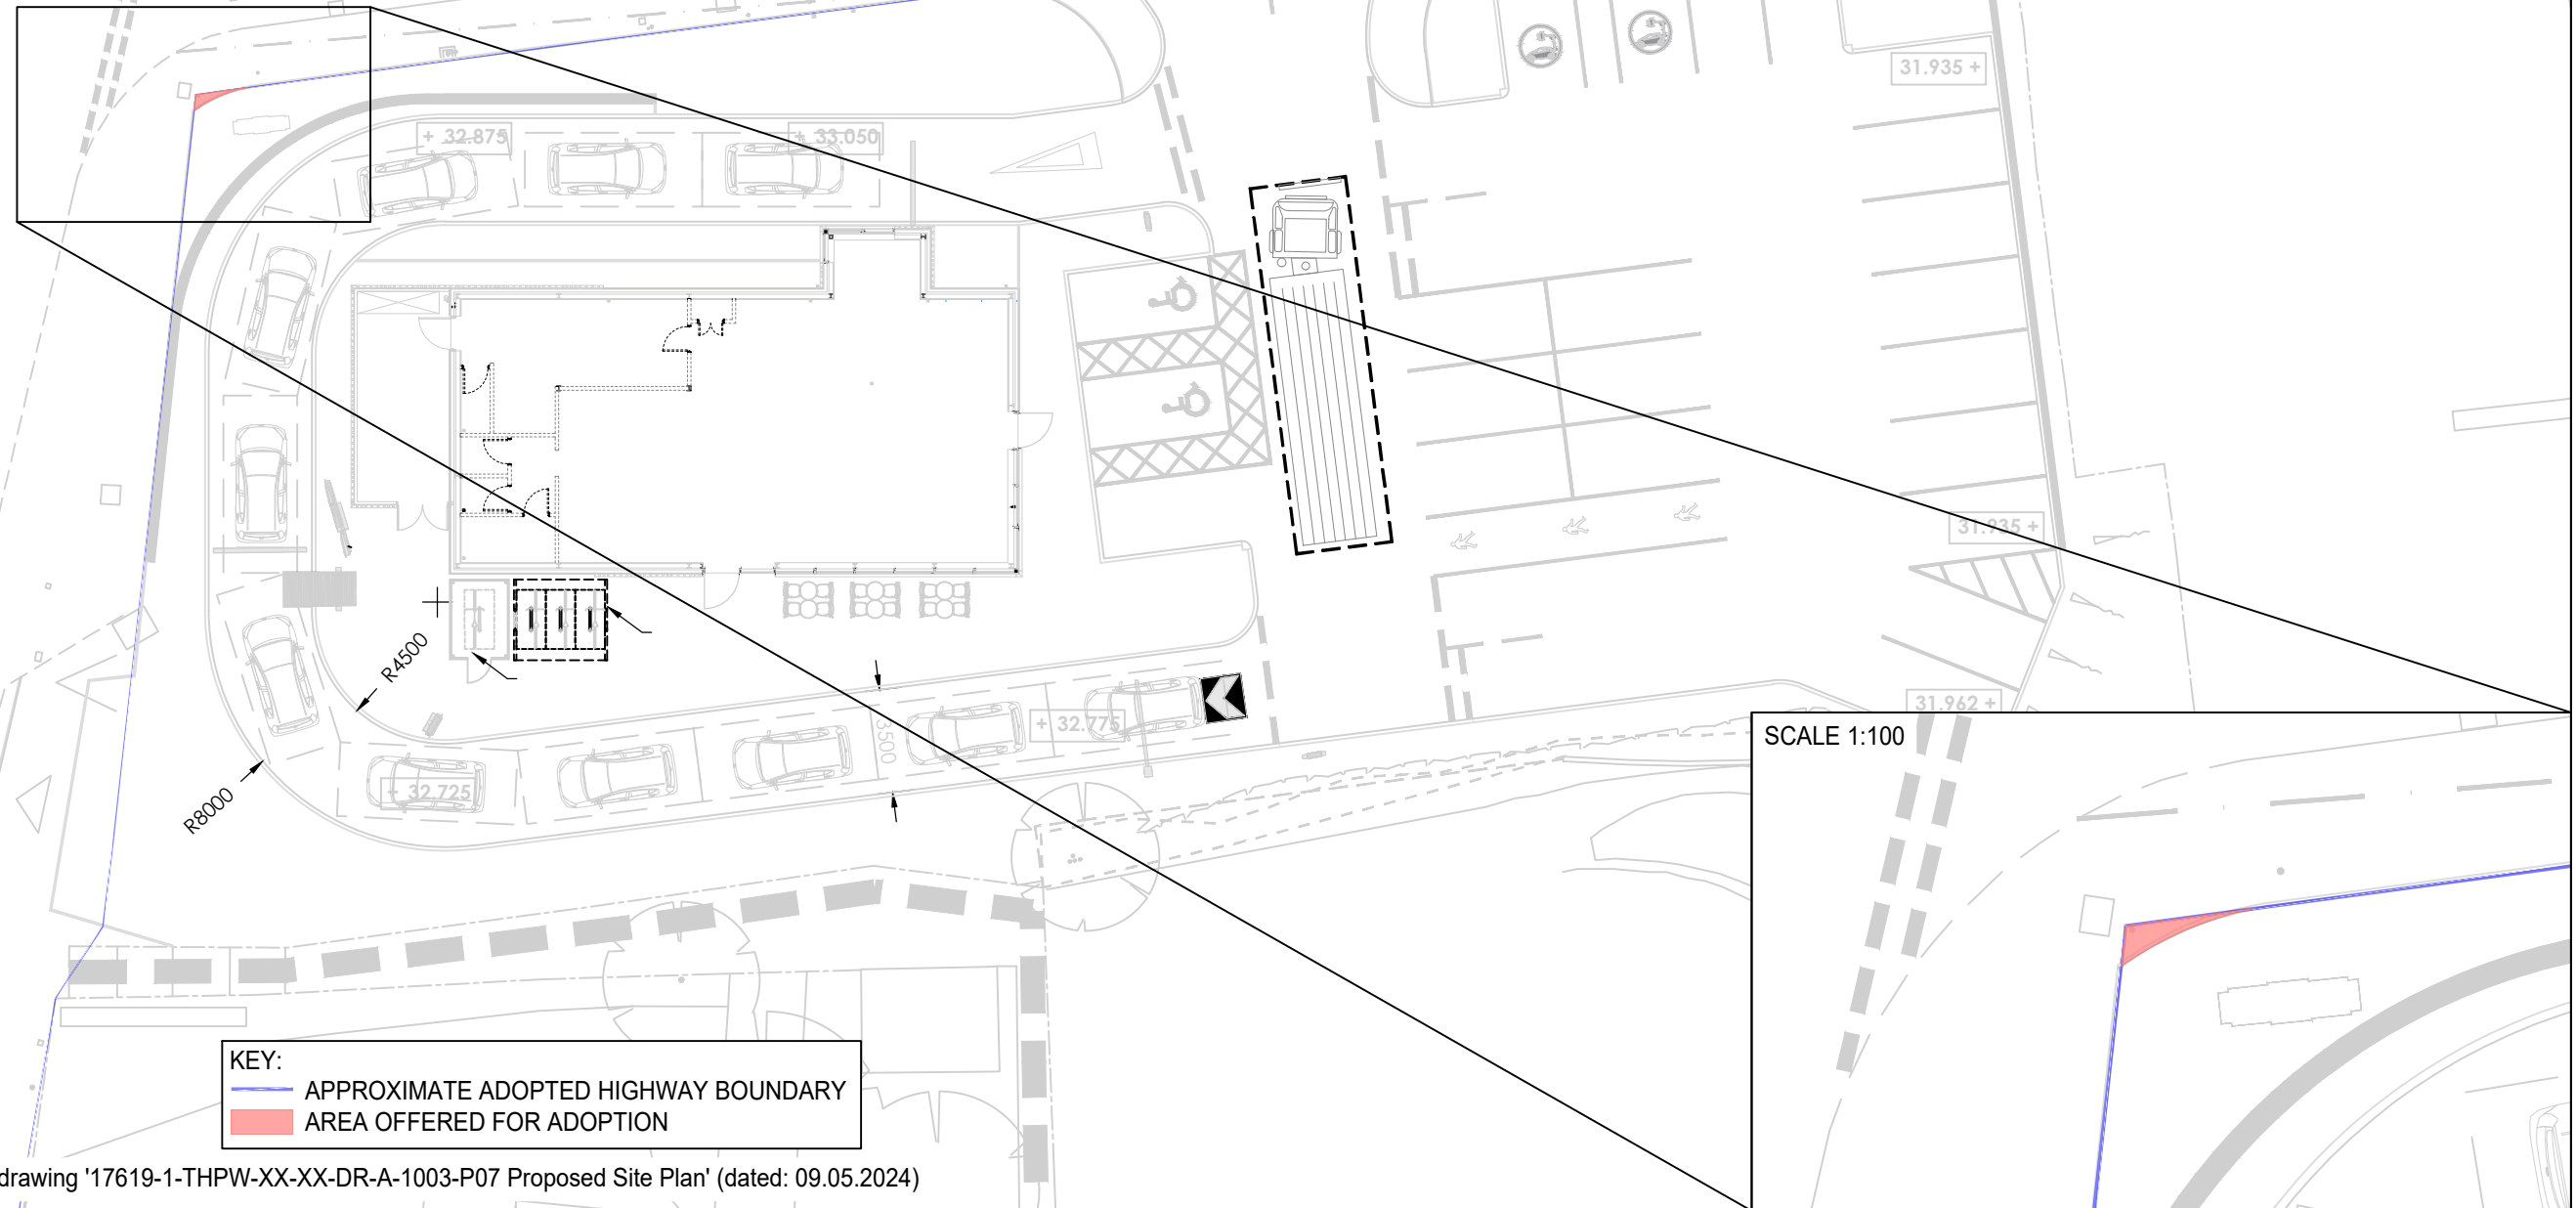

KEY:
 — APPROXIMATE ADOPTED HIGHWAY BOUNDARY
 ■ AREA OFFERED FOR ADOPTION

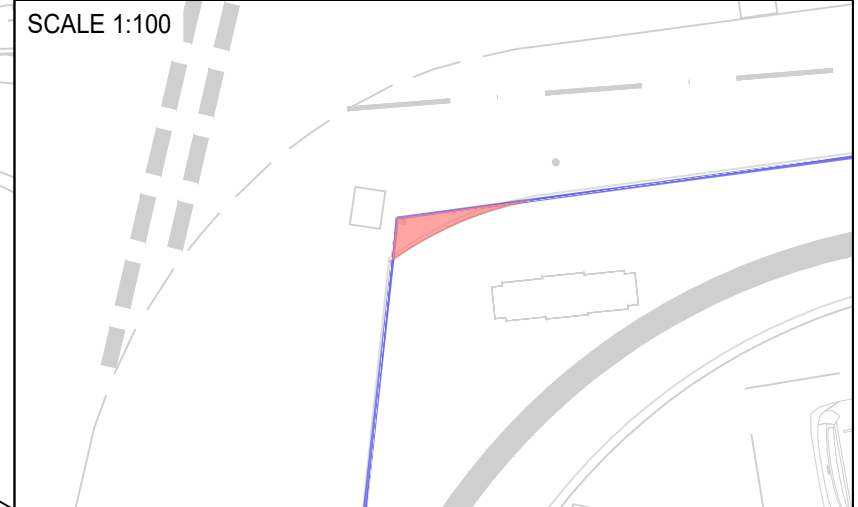

Based on The Harris Partnership drawing '17619-1-THPW-XX-XX-DR-A-1003-P07 Proposed Site Plan' (dated: 09.05.2024)

BRYAN G HALL
 CONSULTING CIVIL & TRANSPORTATION PLANNING ENGINEERS
 Copyright Reserved Bryan G Hall Ltd.

LEEDS T 0113 246 1555 LONDON T 0203 5532336
 Suite E15 | Josephs Well
 Hanover Walk | LEEDS | LS3 1AB
 E transportleeds@bryanghall.co.uk
 W www.bryanghall.co.uk
 T twitter.com/Bryanghall1
 in Bryan G Hall



Bryan G Hall Ltd. Registered in England & Wales Co No. 4104802

This drawing is copyright and shall not be reproduced nor used for any other purpose without the written permission of the Bryan G Hall Ltd. This drawing must be read in conjunction with all other related drawings and documentation.

Bryan G Hall Limited shall not be liable for the use of this or any associated document, for any purpose, by any person other than that for which they were provided.

Do not scale from this drawing, use figured dimensions only. It is the contractors responsibility to check and verify all dimensions on site. Any discrepancies to be reported immediately. IF IN DOUBT ASK.

Bryan G Hall Limited has not checked or verified, and shall therefore not be liable for any inaccuracies which may be attributable to any base plan(s) reports, data or information provided by the client, or purchased by the consultant on the client's behalf, that may have been utilised within this drawing.

TWITTER, TWEET, RETWEET and the Twitter logo are trademarks of Twitter, Inc. or its affiliates. LinkedIn, the LinkedIn logo, the IN logo and InMail are registered trademarks or trademarks of LinkedIn Corporation and its affiliates in the United States and/or other countries.

Title: LAND DEDICATION PLAN

Status: FOR PLANNING

Scale: AS SHOWN
Size: A3 - 420 x 297

Drawn: DM

Chkd: GWB

Appvd: MC

Rev:	Date:	Amendment:	DRN	CHK	APR
------	-------	------------	-----	-----	-----

Client: BRIDGE 3LLP

Project: PROPOSED COFFEE DRIVE THRU, QUEEN STREET

Drawing No: 22/487/TR/005
 Job No: 22-487

Revision: -
 Date: 10.05.2024