
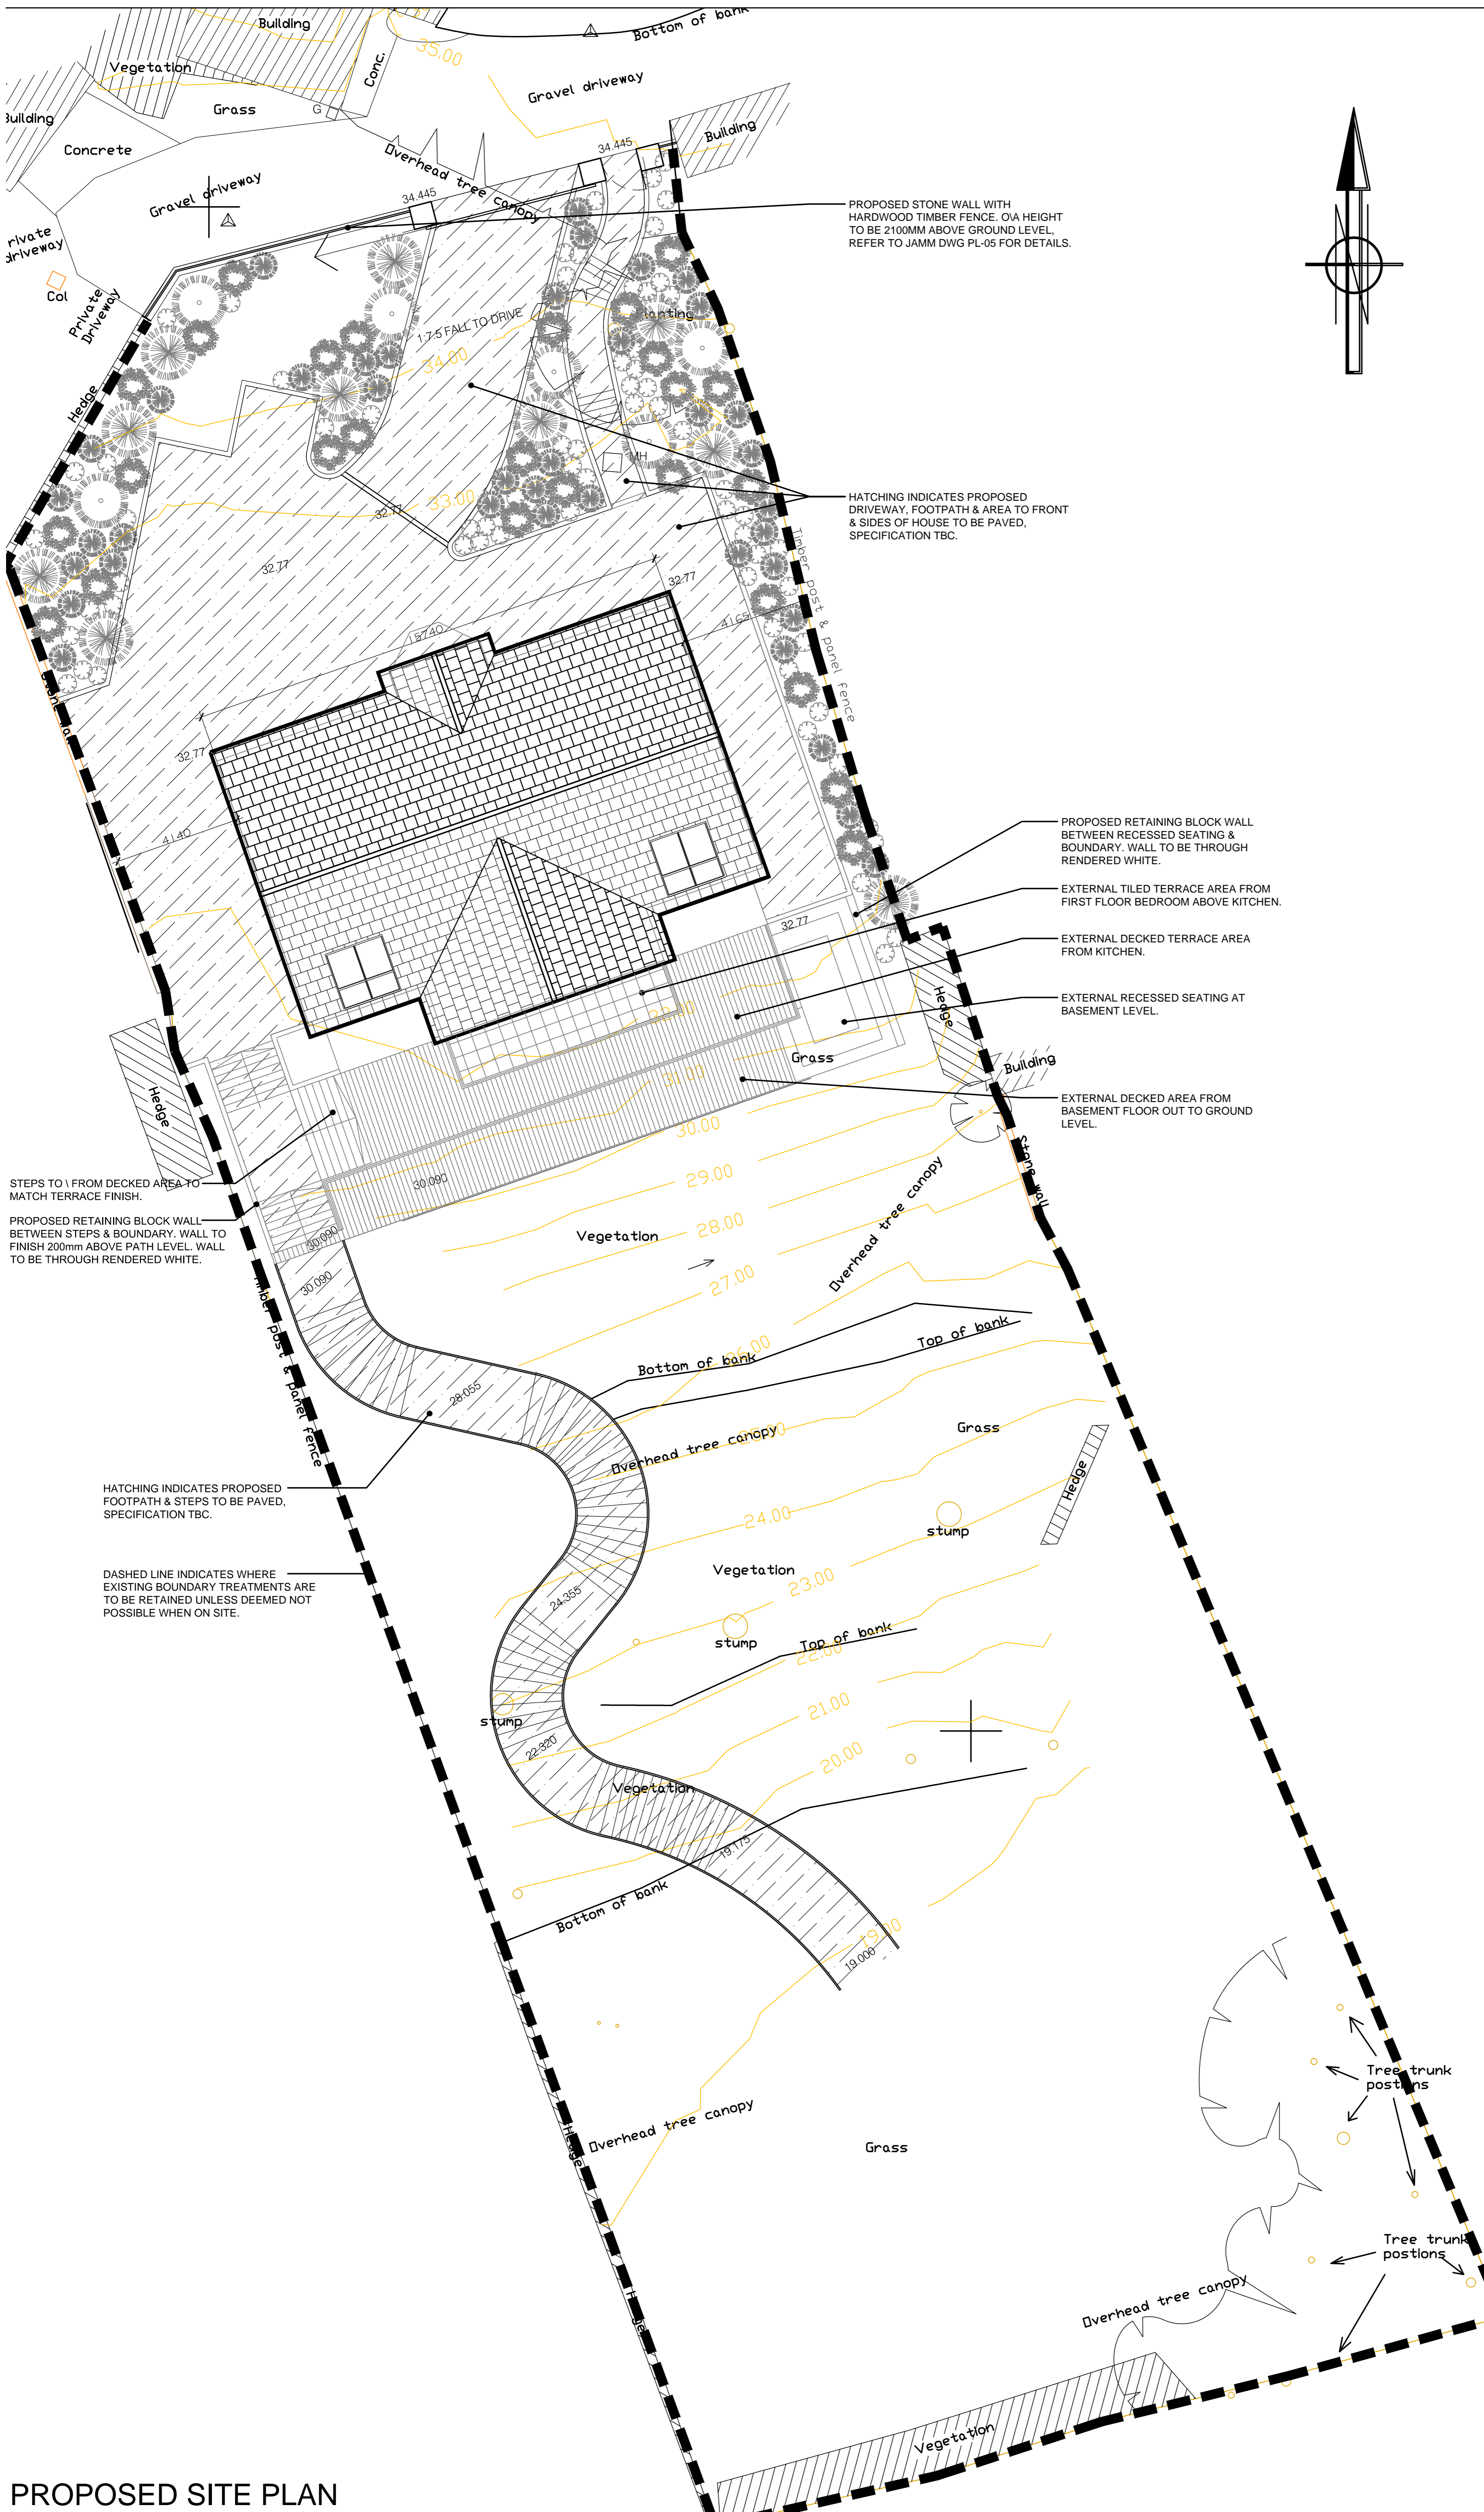



NOTES
 THE COPYRIGHT OF THIS DRAWING IS VESTED WITH JAMM LTD AND MUST NOT BE COPIED OR REPRODUCED WITHOUT THE CONSENT OF THE COMPANY.
 FIGURED DIMENSIONS ONLY TO BE TAKEN FROM THIS DRAWING. DO NOT SCALE. ALL CONTRACTORS MUST VISIT SITE AND BE RESPONSIBLE FOR THE CHECKING OF ALL DIMENSIONS AND NOTIFYING THE ARCHITECT IMMEDIATELY OF ANY DISCREPANCIES PRIOR TO ANY MANUFACTURE OR CONSTRUCTION WORK.

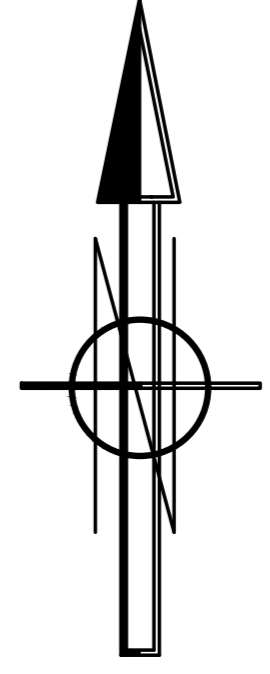

PROPOSED SITE PLAN

REVISION	DATE	CHECKED BY	DR BY/APP BY
DJT	10-06-10	MMc	
CLIENT NAME NATHAN WAIN			
PROJECT NAME 9 LINTON ROAD LINTON			
PROJECT NUMBER 09-10			
DRAWING TITLE PROPOSED SITE PLAN			
SCALE	NUMBER	REVISION	
1:100@A1	PL-06	-	
JAMM Ltd. 2Hastings Court Collingham Leeds LS22 5AW Tel. 00 44 (0) 1937 572000 Fax. 00 44 (0) 1937 572064 e-mail team@jammarch.com			

DO NOT SCALE FROM DRAWING

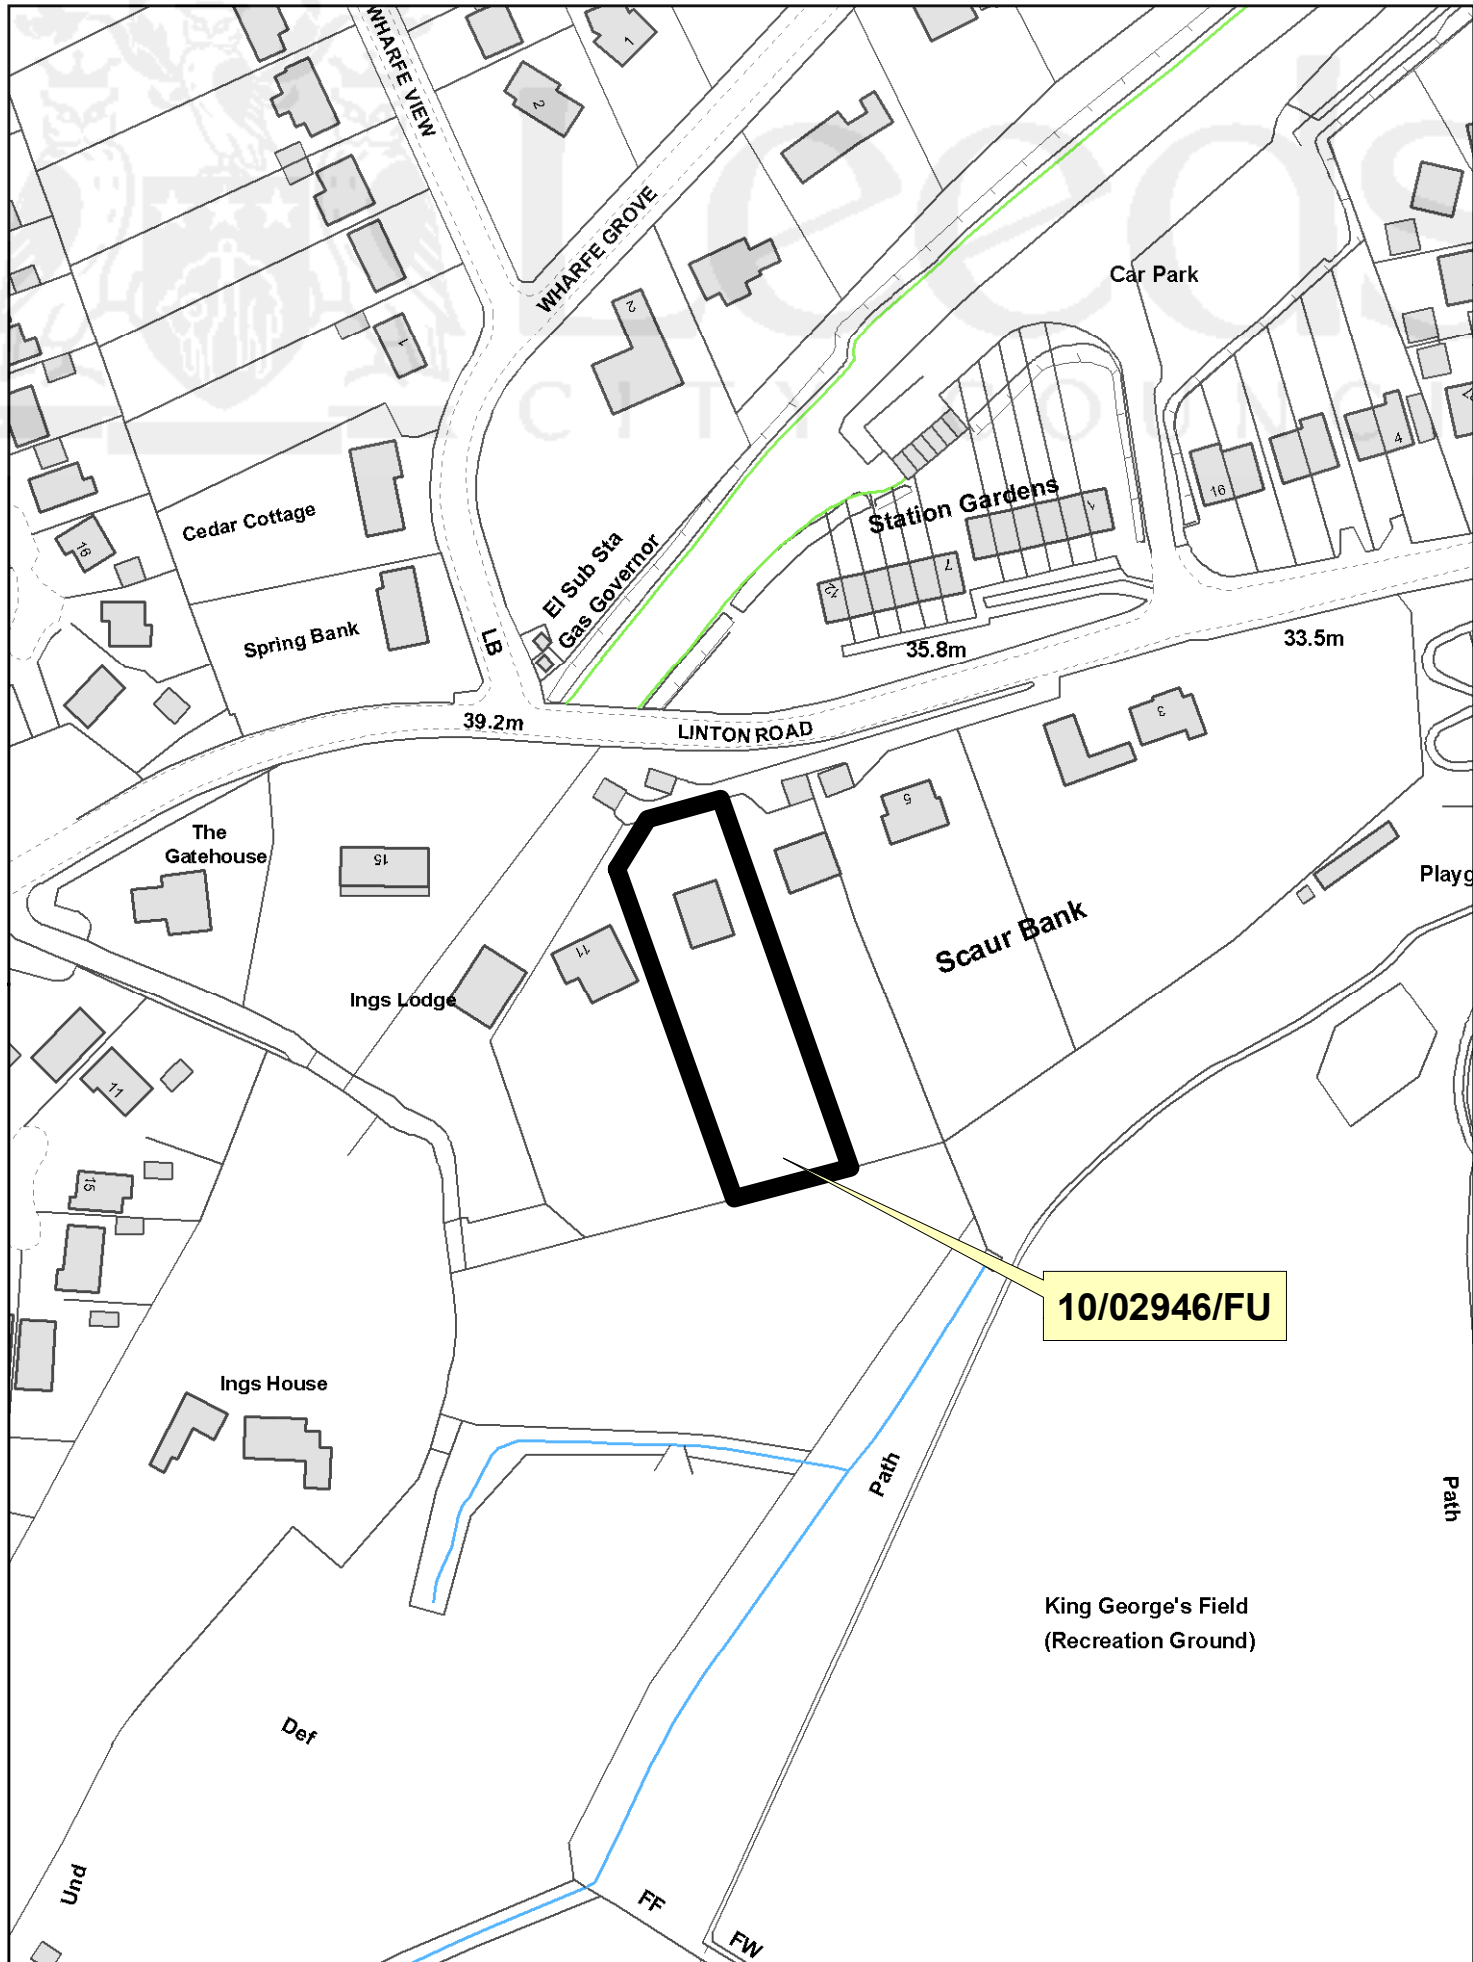

10/02946/FU

King George's Field
(Recreation Ground)

EAST PLANS PANEL

