

Public Document Pack

South and West Plans Panel

Thursday, 9th May 2024

PowerPoint Presentation

This page is intentionally left blank

SOUTH & WEST PLANS PANEL

Thursday 9th May 2024.

Page 3



Agenda Item 7


APPLICATION: 23/07535/FU

PROPOSAL

Part two storey part single storey side and rear extension; single storey extension to existing outbuilding to rear; amendments of fenestration and associated landscape works

ADDRESS

**5 Farrer Lane
Oulton
Leeds
LS26 8JP**

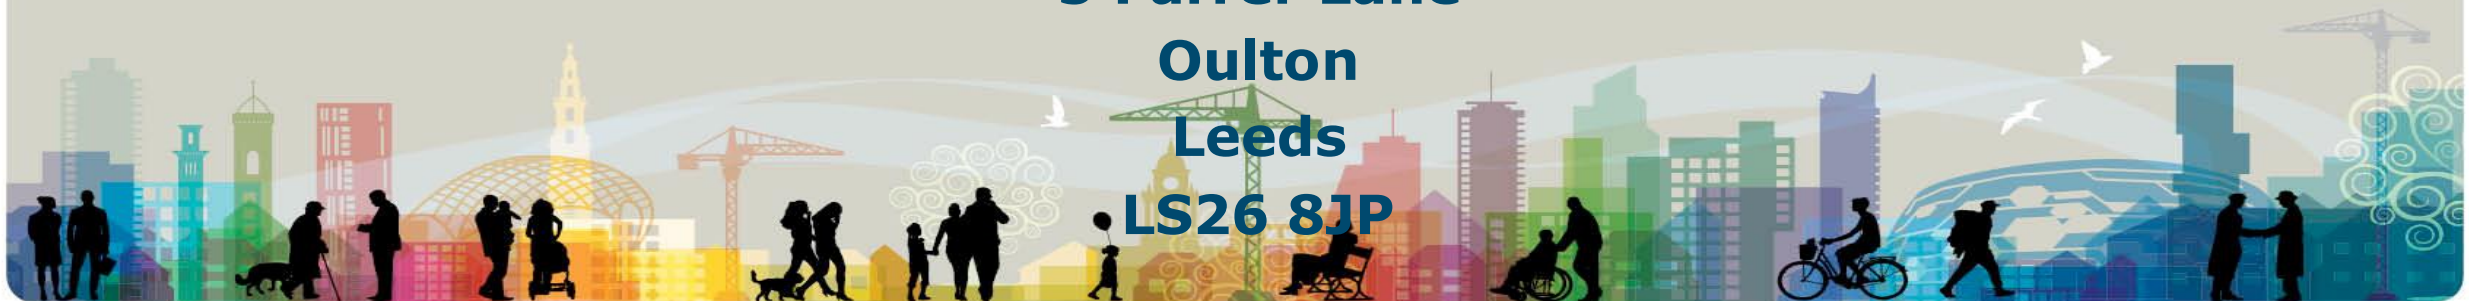

















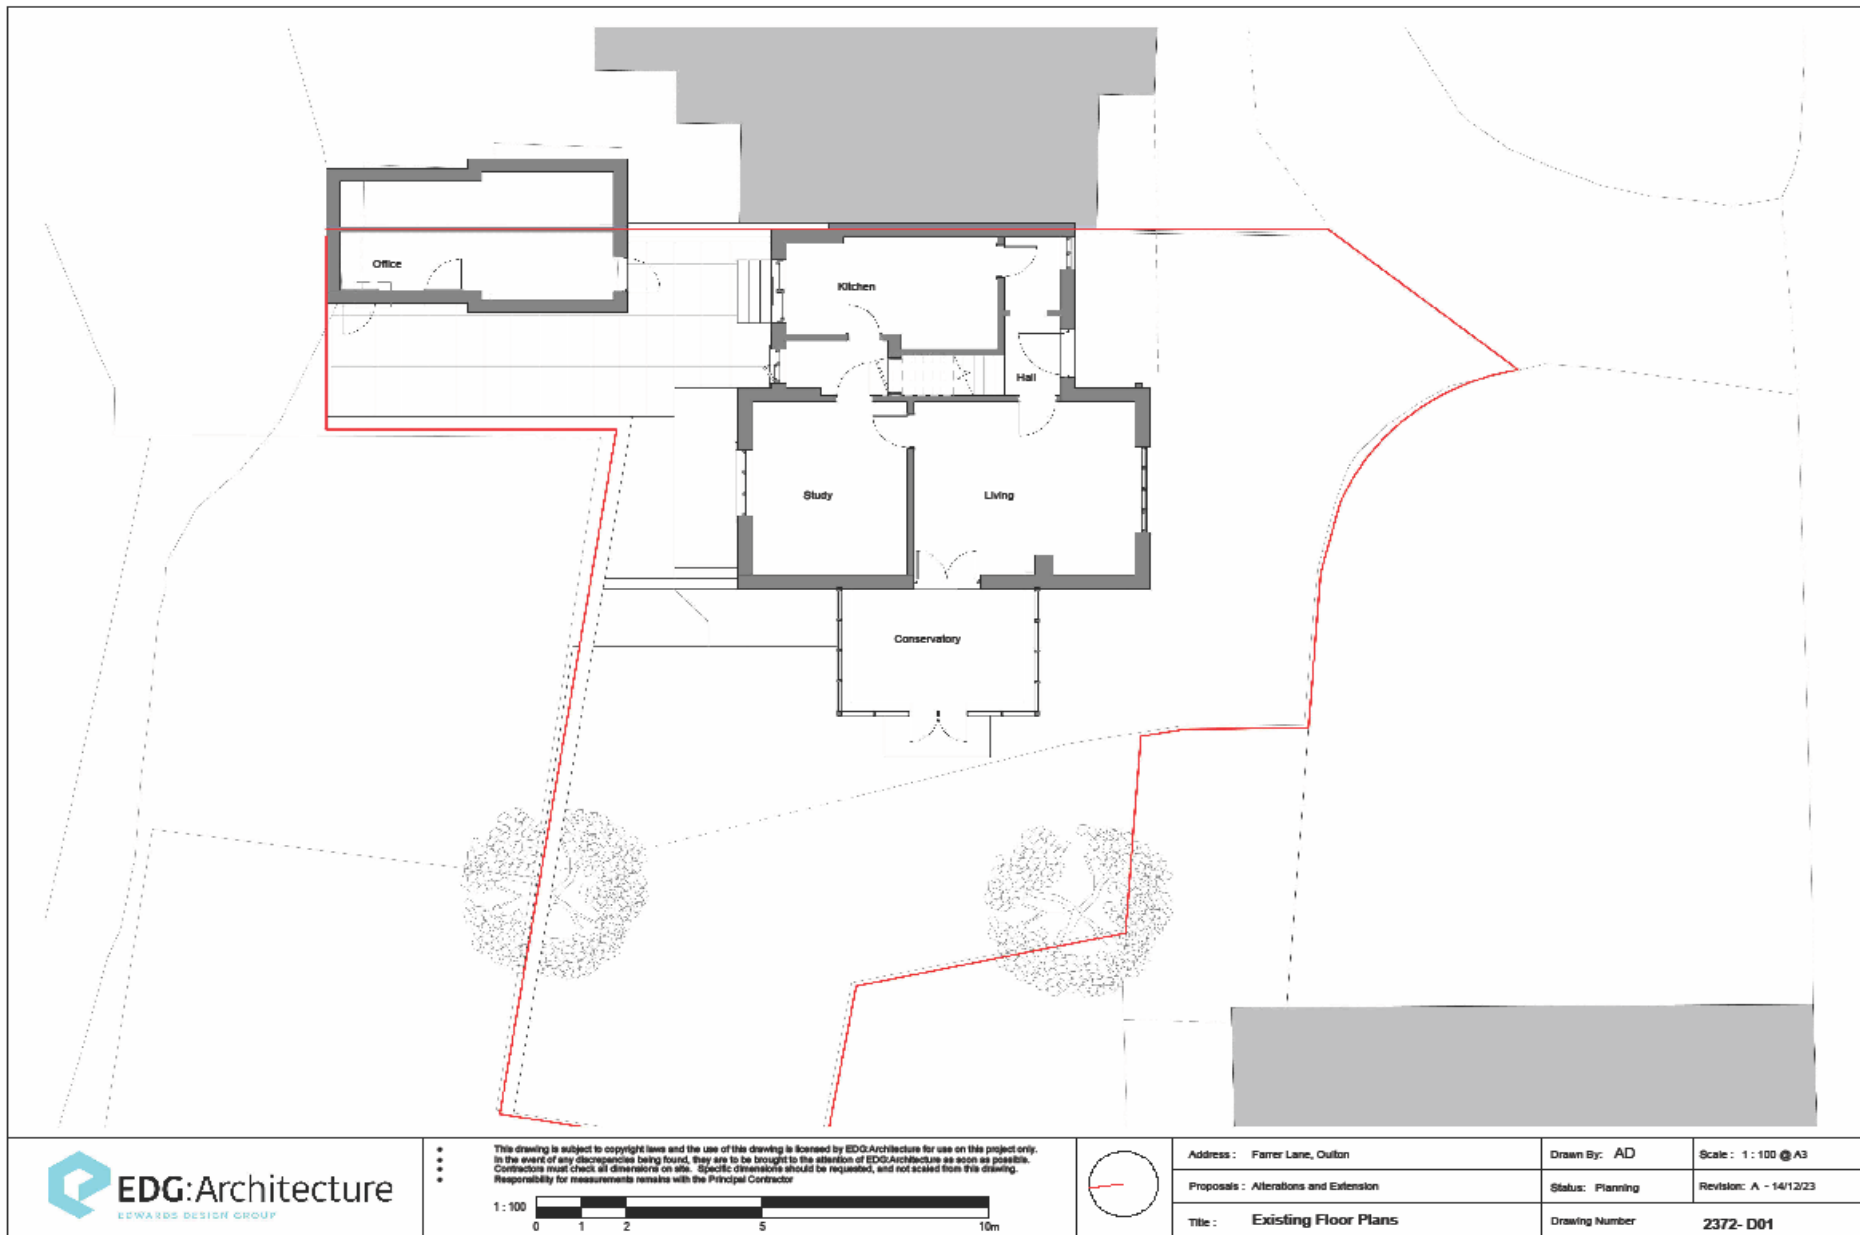

This drawing is subject to copyright laws and the use of this drawing is licensed by EDG:Architecture for use on this project only. In the event of any discrepancies being found, they are to be brought to the attention of EDG:Architecture as soon as possible. Contractors must check all dimensions on site. Specific dimensions should be requested, and not scaled from this drawing. Responsibility for measurements remains with the Principal Contractor.



Address : Farrer Lane, Oulton	Drawn By: AD	Scale : 1 : 100 @ A3
Proposals : Alterations and Extension	Status : Planning	Revision: A - 14/12/23
Title : Existing Floor Plans	Drawing Number	2372- D01

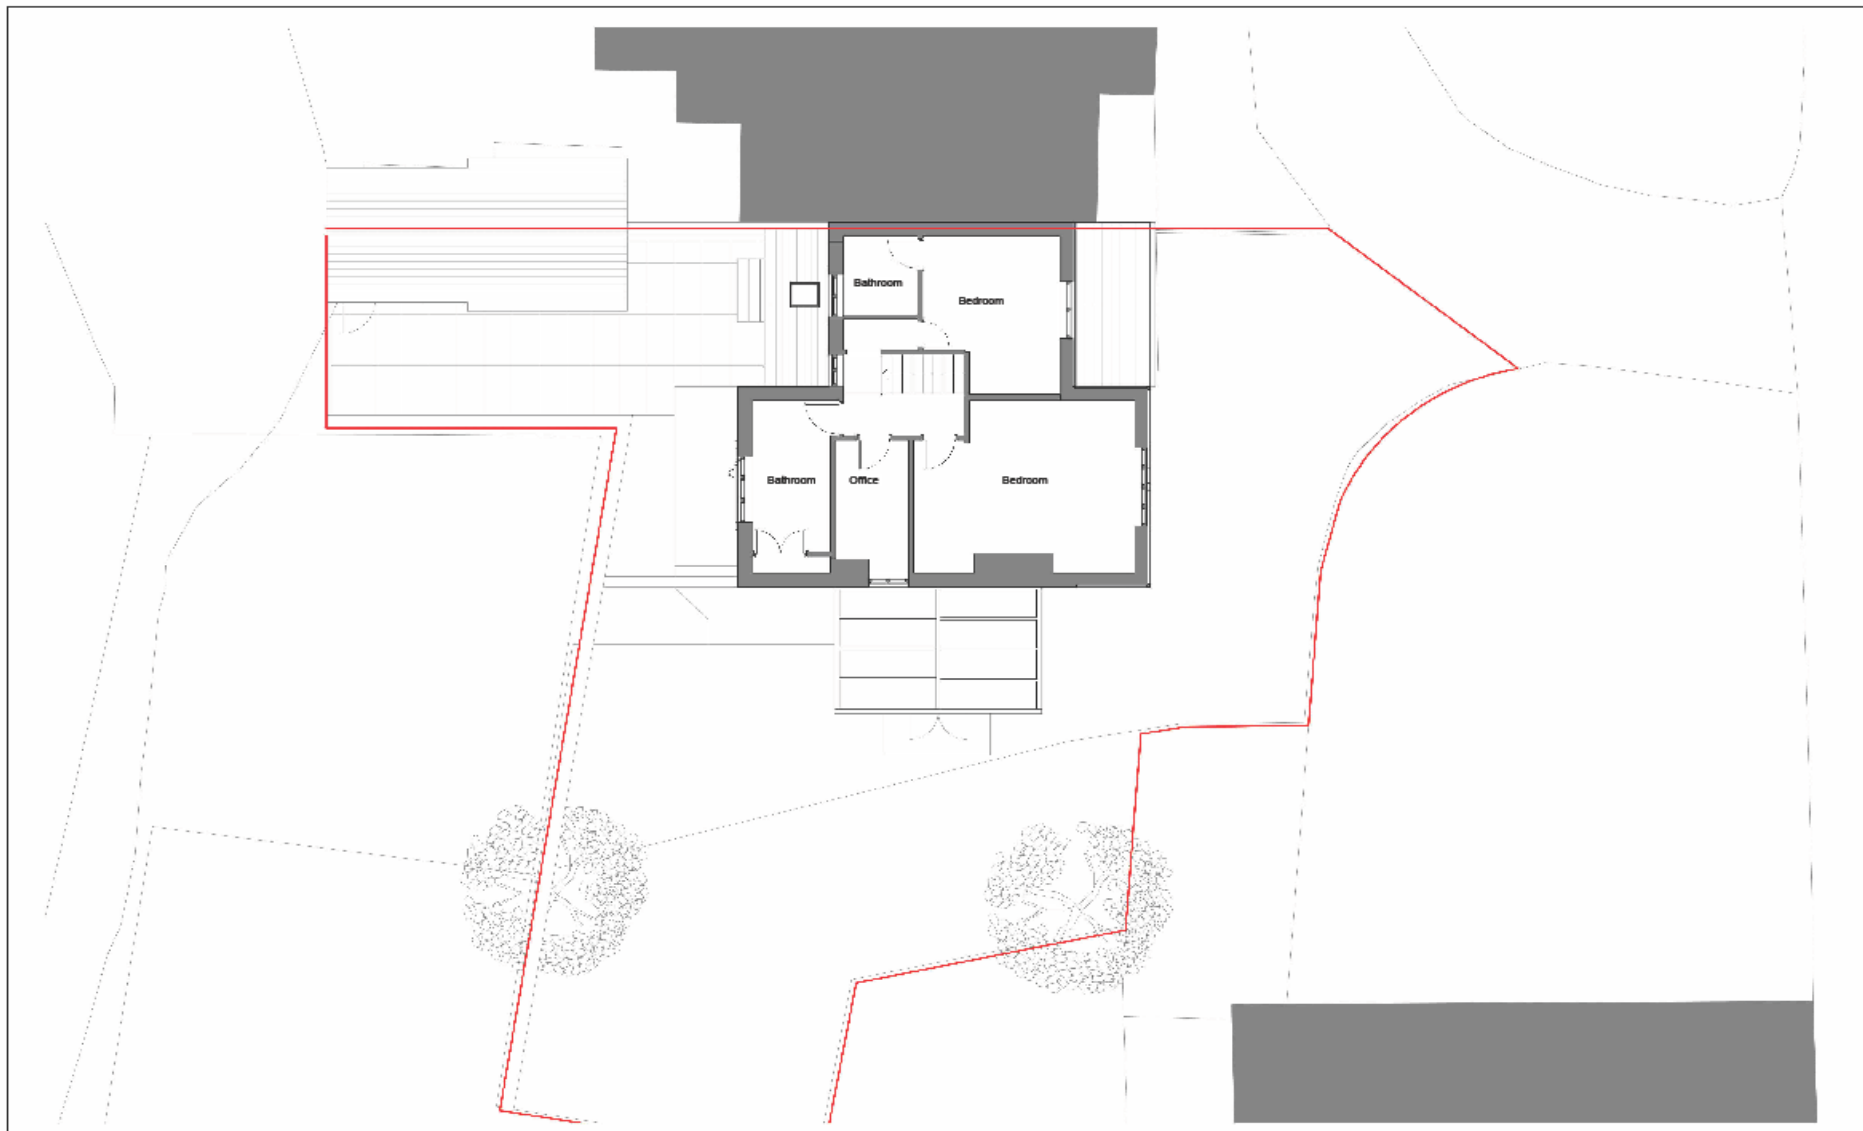

This drawing is subject to copyright laws and the use of this drawing is licensed by EDG:Architecture for use on this project only. In the event of any discrepancies being found, they are to be brought to the attention of EDG:Architecture as soon as possible. Contractors must check all dimensions on site. Specific dimensions should be requested, and not scaled from this drawing. Responsibility for measurements remains with the Principal Contractor



Address : Farrer Lane, Oulton	Drawn By: AD	Scale : 1 : 100 @ A3
Proposals : Alterations and Extension	Status: Planning	Revision: A - 14/12/23
Title : Existing First Floor Plan	Drawing Number	2372- D02



1 Existing Side Elevation - East
1:100




2 Existing Side Elevation - West
1:100




This drawing is subject to copyright laws and the use of this drawing is licensed by EDG:Architecture for use on this project only. In the event of any discrepancies being found, they are to be brought to the attention of EDG:Architecture as soon as possible. Contractors must check all dimensions on site. Specific dimensions should be requested, and not scaled from this drawing. Responsibility for measurements remains with the Principal Contractor.



Address : Farrer Lane, Oulton	Drawn By: AD	Scale : 1 : 100 @ A3
Proposals : Alterations and Extension	Status: Planning	Revision: A - 14/12/23
Title : Existing Elevations - 1 of 2	Drawing Number	2372- D04

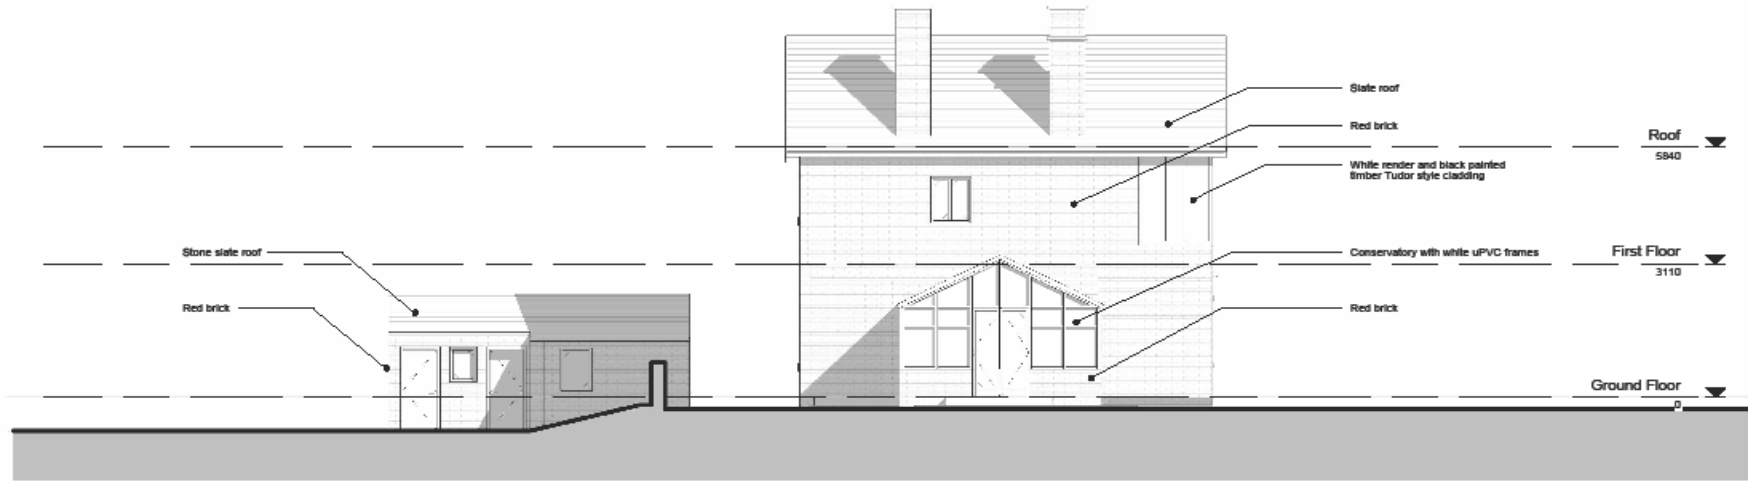

1 Existing Rear Elevation
1:100

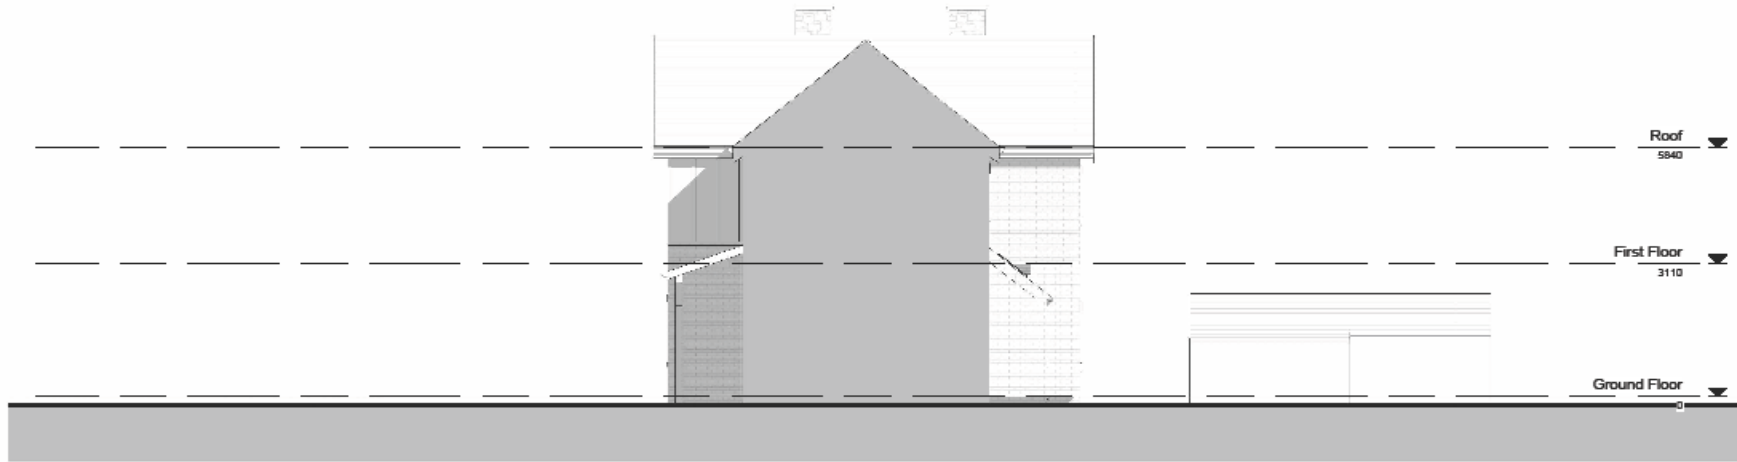


2 Existing Front Elevation
1:100



This drawing is subject to copyright laws and the use of this drawing is licensed by EDG:Architecture for use on this project only. In the event of any discrepancies being found, they are to be brought to the attention of EDG:Architecture as soon as possible. Contractors must check all dimensions on site. Specific dimensions should be requested, and not scaled from this drawing. Responsibility for measurements remains with the Principal Contractor.




Address : Farrer Lane, Oulton	Drawn By: AD	Scale : 1 : 100 @ A3
Proposals : Alterations and Extension	Status: Planning	Revision: A - 14/12/23
Title : Existing Elevations - 2 of 2	Drawing Number	2372- D05

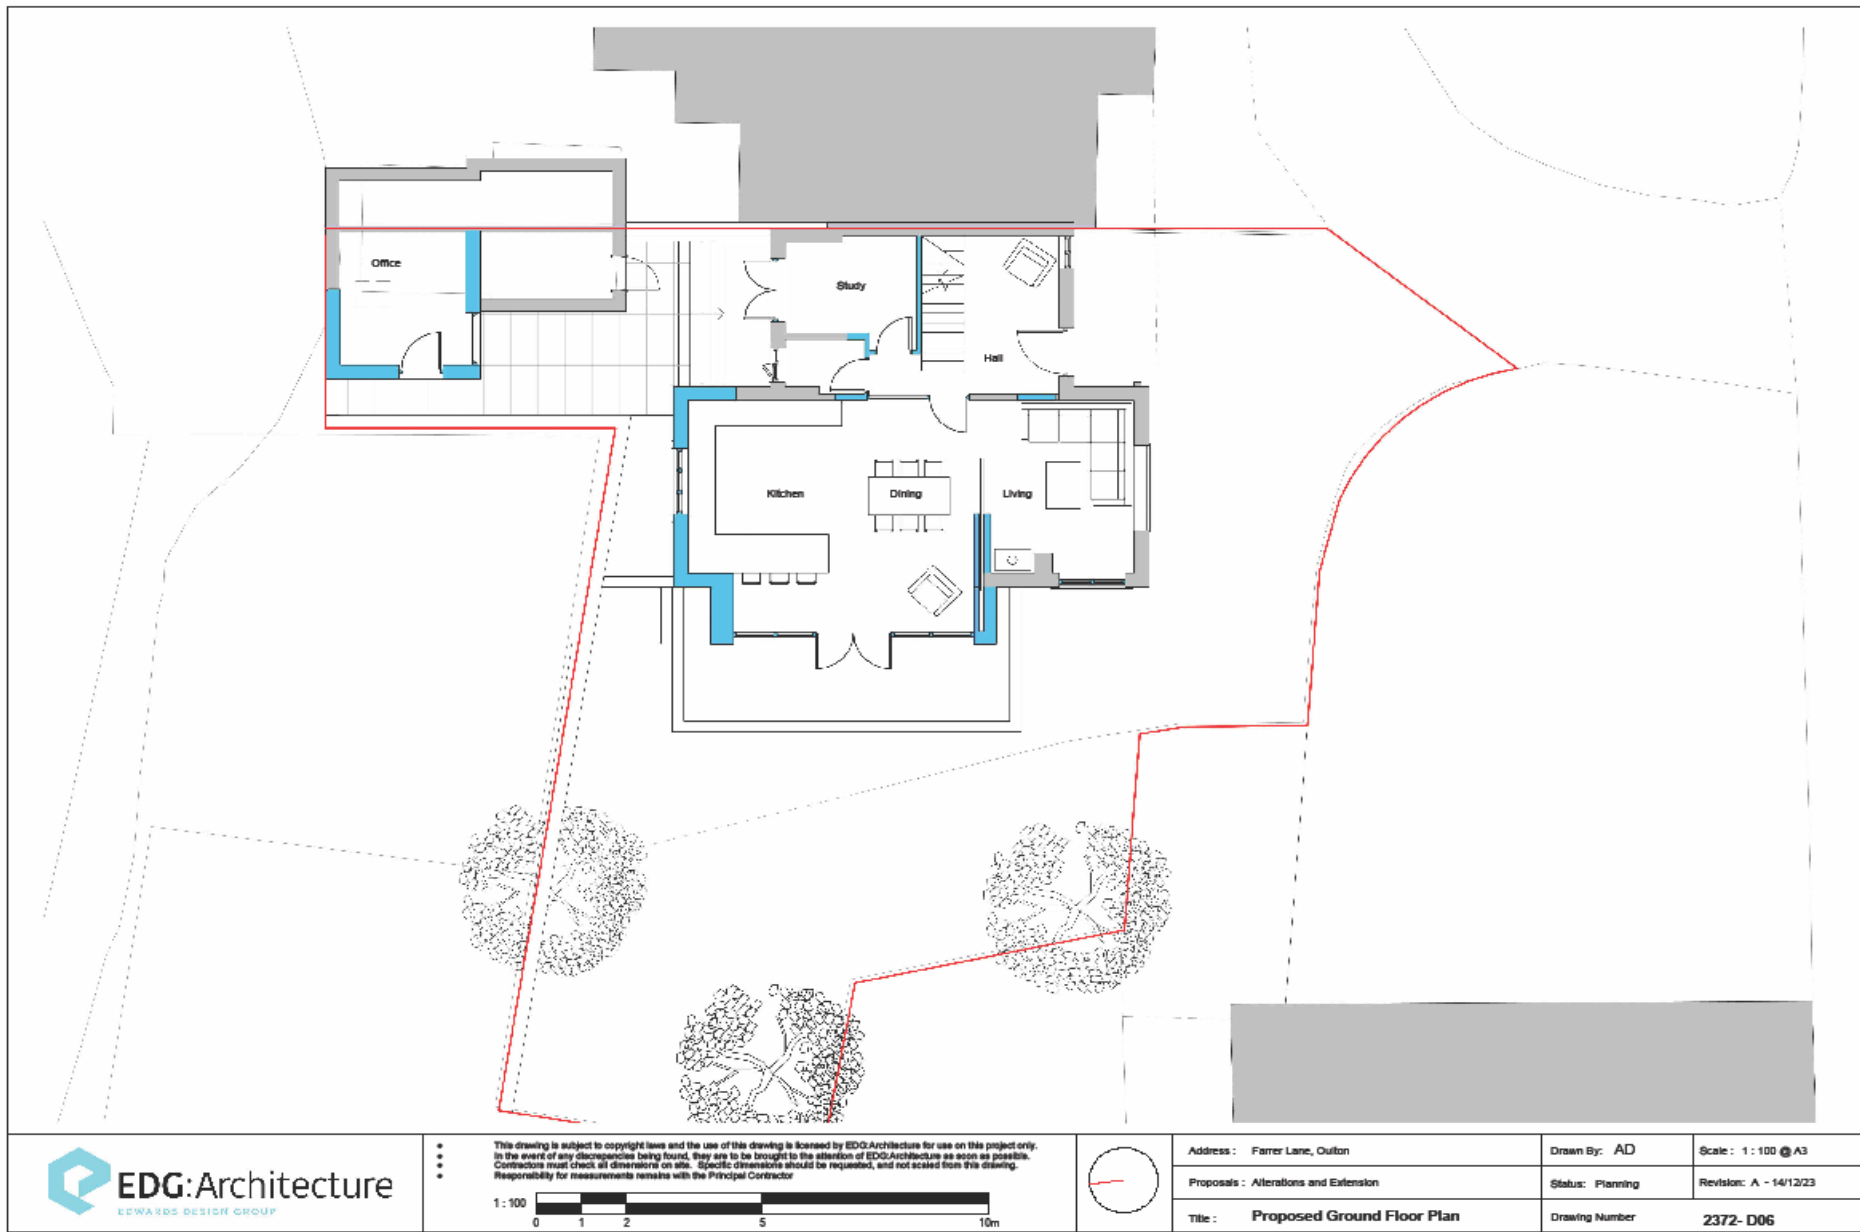

• This drawing is subject to copyright laws and the use of this drawing is licensed by EDG:Architecture for use on this project only.
 • In the event of any discrepancies being found, they are to be brought to the attention of EDG:Architecture as soon as possible.
 • Contractors must check all dimensions on site. Specific dimensions should be requested, and not scaled from this drawing.
 • Responsibility for measurements remains with the Principal Contractor.



Address : Farrer Lane, Outton	Drawn By: AD	Scale : 1 : 100 @ A3
Proposals : Alterations and Extension	Status : Planning	Revision : A - 14/12/23
Title : Proposed Ground Floor Plan	Drawing Number	2372- D06

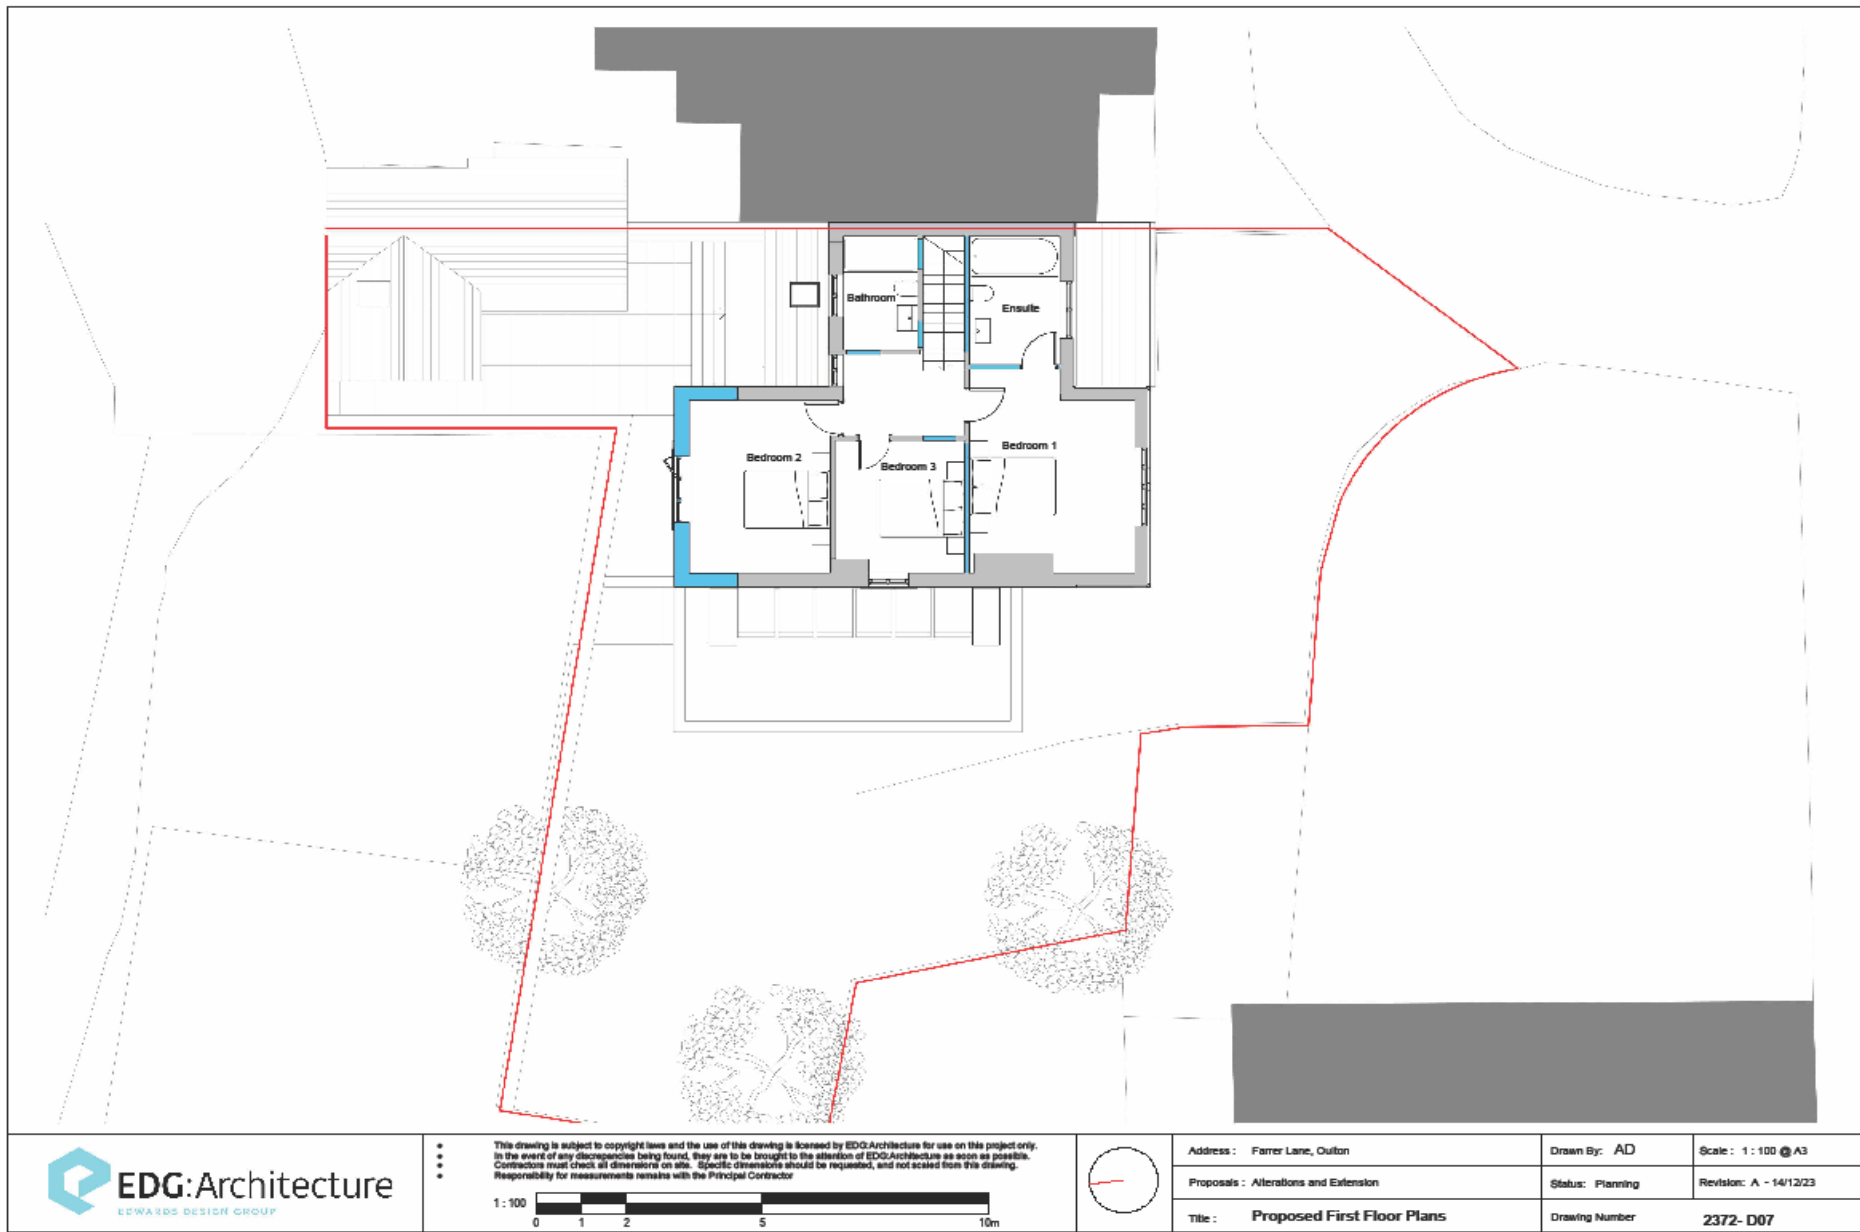

• This drawing is subject to copyright laws and the use of this drawing is licensed by EDG:Architecture for use on this project only.
 • In the event of any discrepancies being found, they are to be brought to the attention of EDG:Architecture as soon as possible.
 • Contractors must check all dimensions on site. Specific dimensions should be requested, and not scaled from this drawing.
 • Responsibility for measurements remains with the Principal Contractor.



Address : Farrer Lane, Outton	Drawn By: AD	Scale : 1 : 100 @ A3
Proposals : Alterations and Extension	Status : Planning	Revision: A - 14/12/23
Title : Proposed First Floor Plans	Drawing Number	2372- D07



1 Proposed Side Elevation - East
1:100




3 Proposed Side Elevation - West
1:100




This drawing is subject to copyright laws and the use of this drawing is licensed by EDG:Architecture for use on this project only. In the event of any discrepancies being found, they are to be brought to the attention of EDG:Architecture as soon as possible. Contractors must check all dimensions on site. Specific dimensions should be requested, and not scaled from this drawing. Responsibility for measurements remains with the Principal Contractor.



Address : Farrer Lane, Oulton	Drawn By: AD	Scale : 1:100 @A3
Proposals : Alterations and Extension	Status: Planning	Revision: A - 14/12/23
Title : Proposed Elevations - 1 of 2	Drawing Number	2372- D10

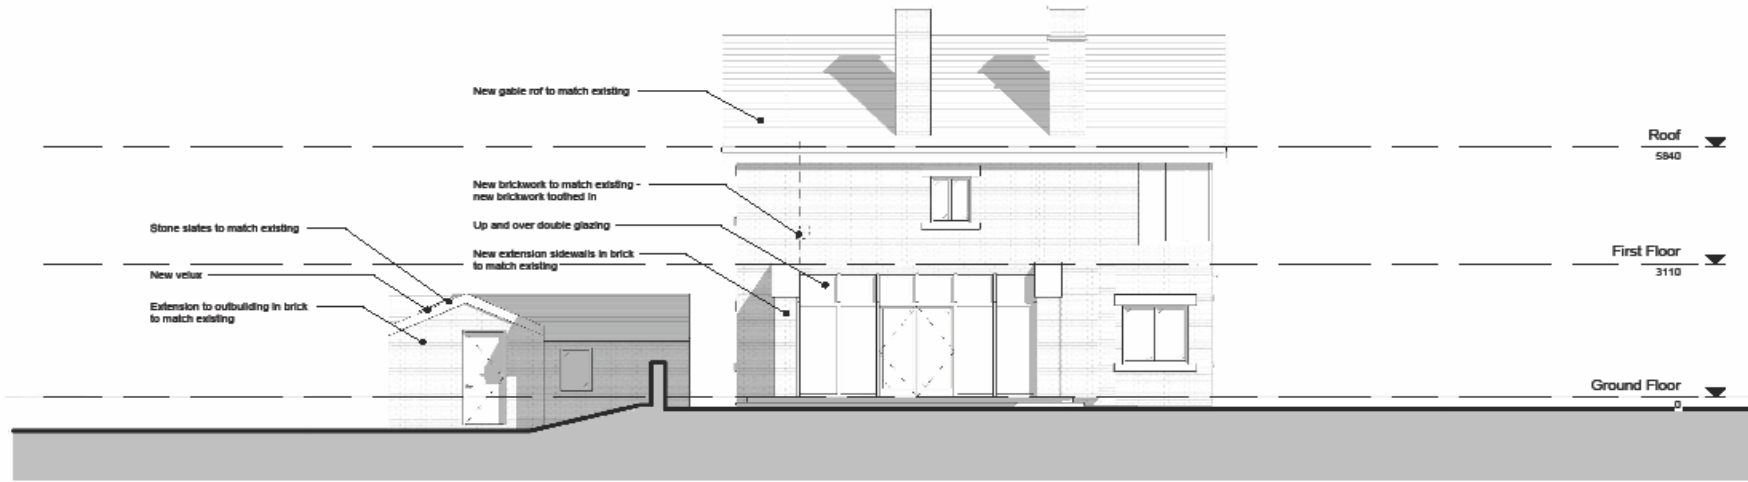

1 Proposed Rear Elevation
1:100

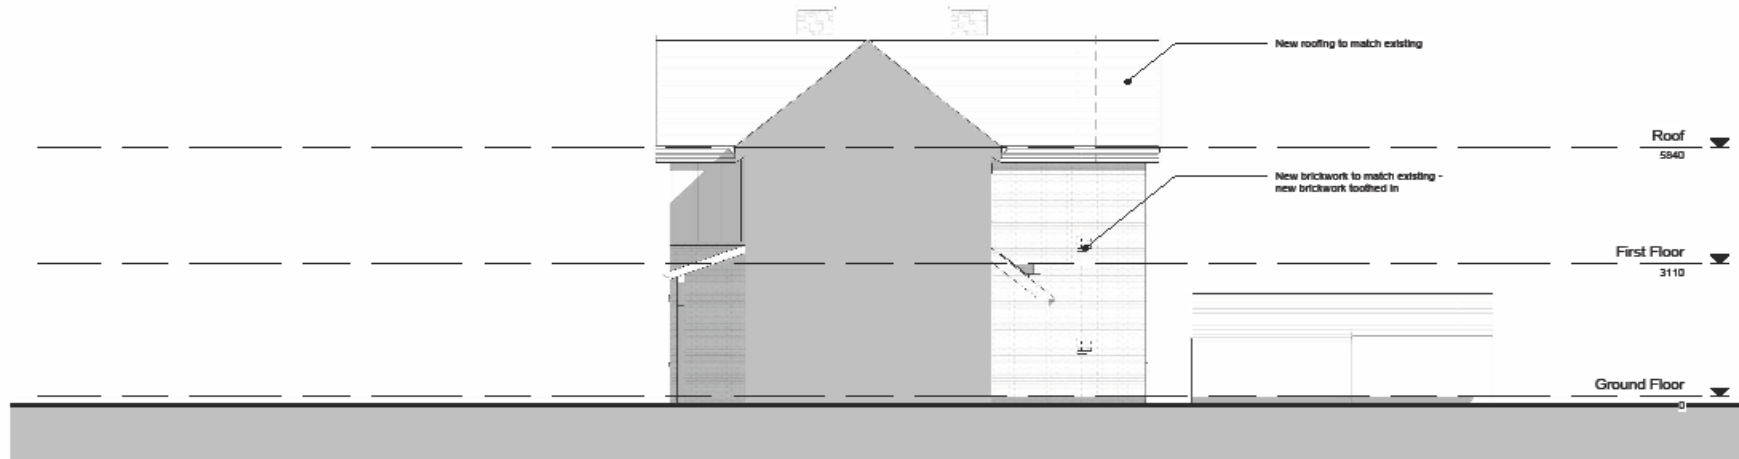


2 Proposed Front Elevation
1:100



This drawing is subject to copyright laws and the use of this drawing is licensed by EDG:Architecture for use on this project only. In the event of any discrepancies being found, they are to be brought to the attention of EDG:Architecture as soon as possible. Contractors must check all dimensions on site. Specific dimensions should be requested, and not scaled from this drawing. Responsibility for measurements remains with the Principal Contractor.



Address : Farrer Lane, Outton	Drawn By: AD	Scale : 1 : 100 @ A3
Proposals : Alterations and Extension	Status: Planning	Revision: A - 14/12/23
Title : Proposed Elevations - 2 of 2	Drawing Number	2372- D11

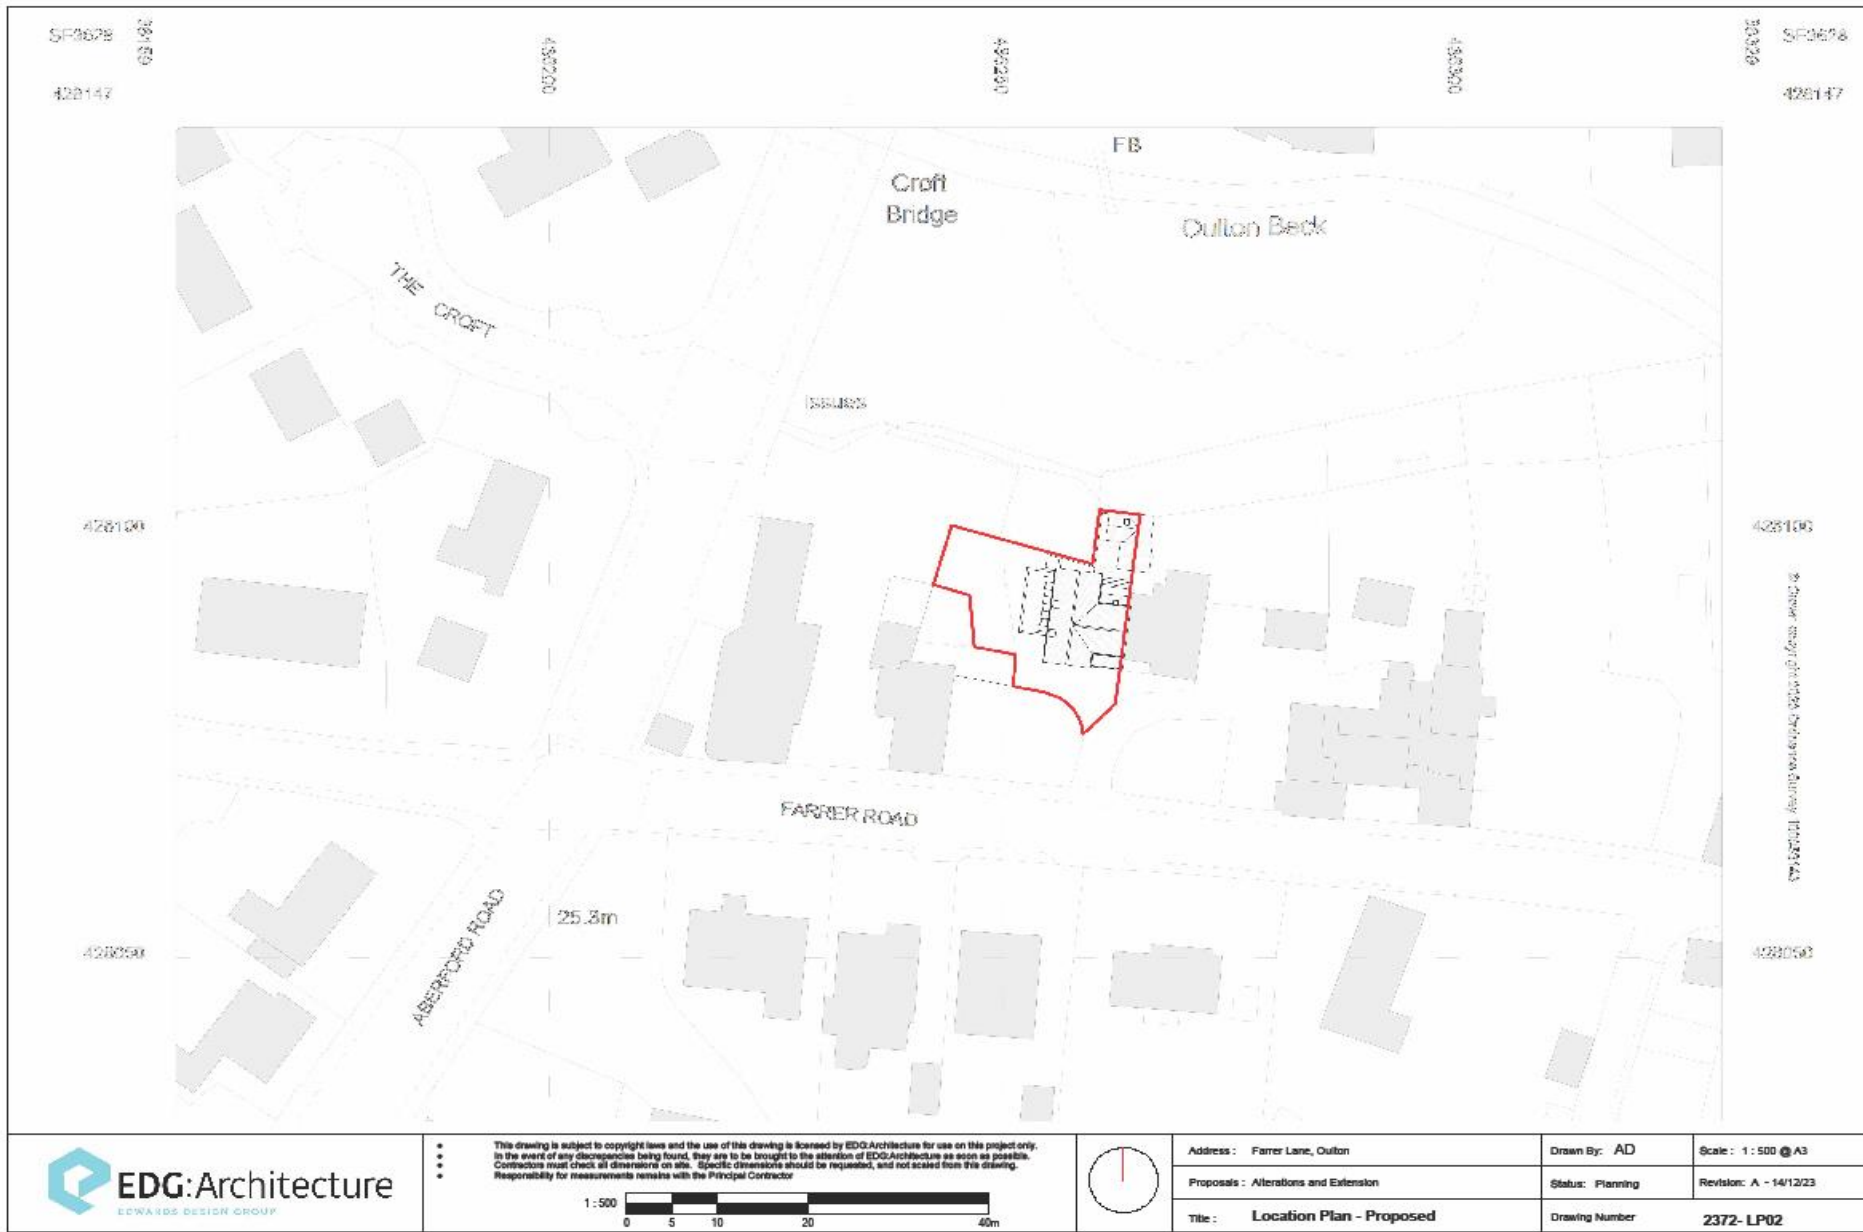

This drawing is subject to copyright laws and the use of this drawing is licensed by EDG:Architecture for use on this project only. In the event of any discrepancies being found, they are to be brought to the attention of EDG:Architecture as soon as possible. Contractors must check all dimensions on site. Specific dimensions should be requested, and not scaled from this drawing. Responsibility for measurements remains with the Principal Contractor



Address : Farrer Lane, Oulton	Drawn By: AD	Scale: 1:500 @ A3
Proposals : Alterations and Extension	Status: Planning	Revision: A - 14/12/23
Title : Location Plan - Proposed	Drawing Number	2372-LP02

SOUTH & WEST PLANS PANEL **END OF PRESENTATION**

Page 21



This page is intentionally left blank