


**1331.01 MEATLIQUOR LEEDS
PLAN
STREET CAFE**

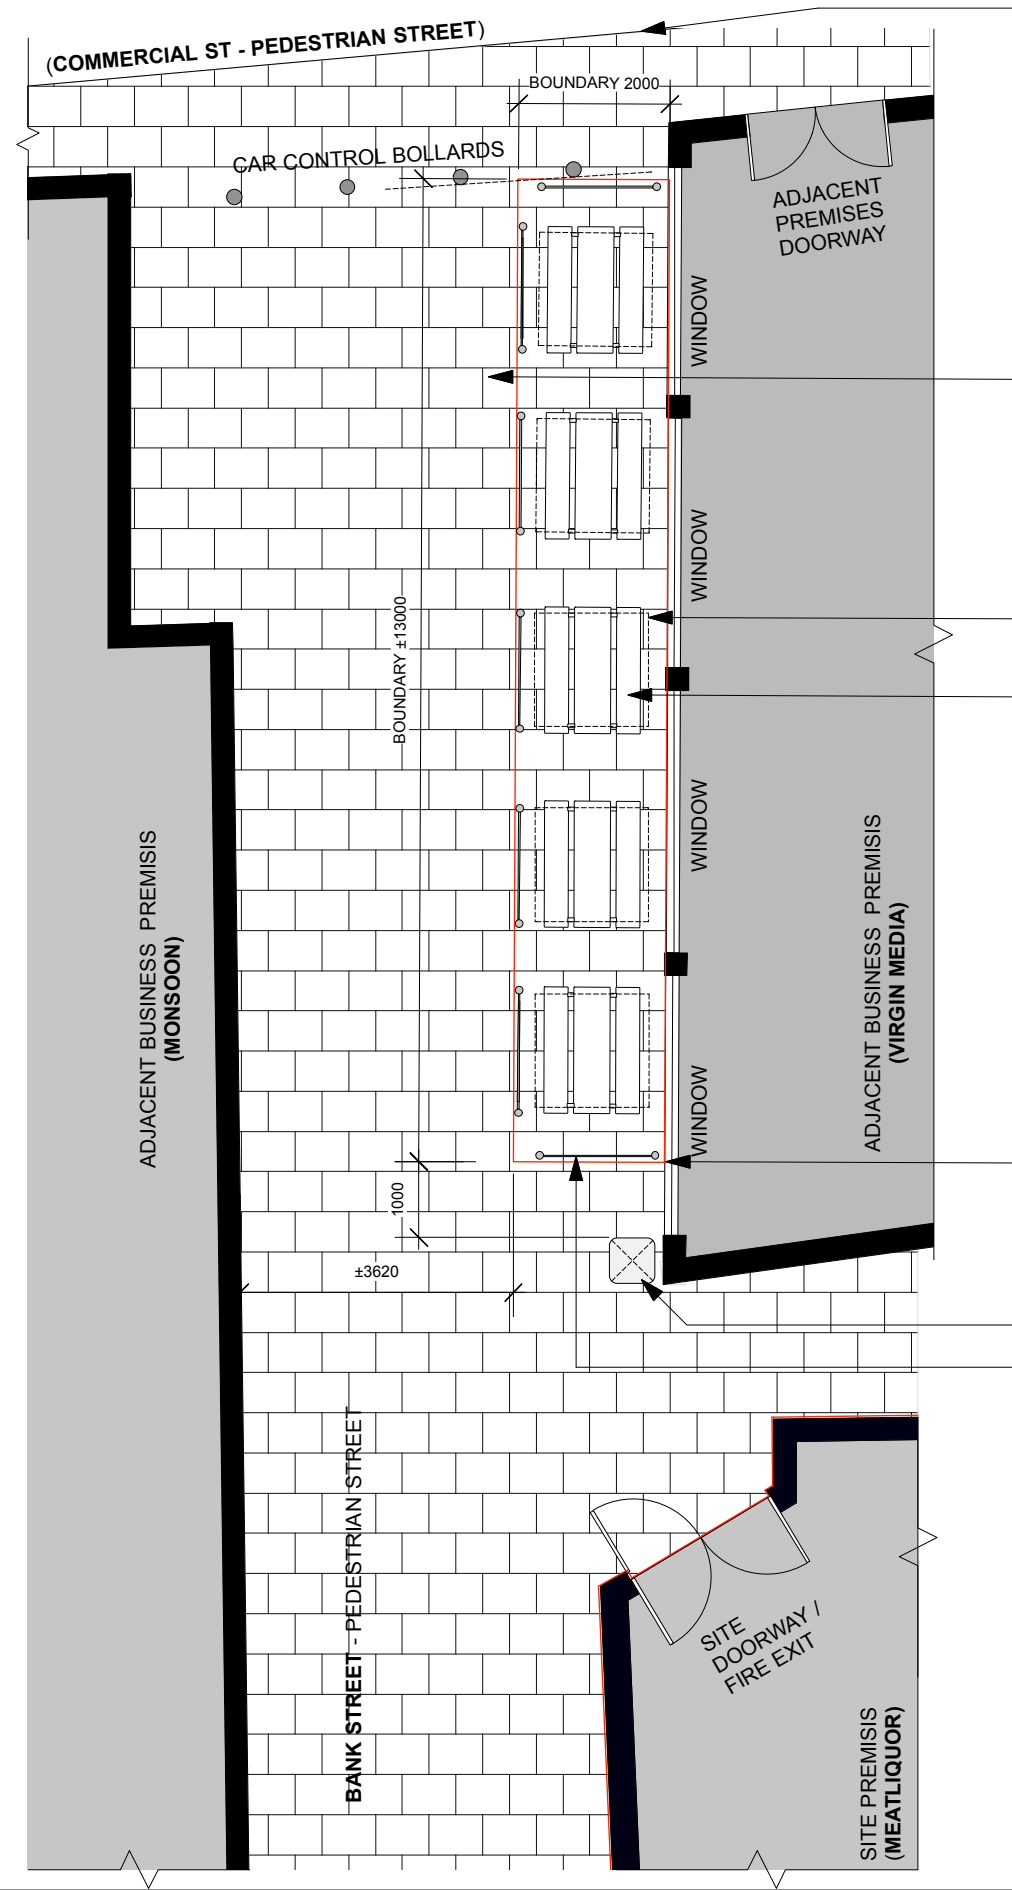

PLEASE NOTE - LINE TO COMMERCIAL STREET IS INDICATIVE TO CHANGE IN TILING (NO RAISE)

GREY PAVING HATCH INDICATIVE OF PEDESTRIAN WALKWAY AREA SURROUNDING SITE (BANK STREET)

DASHED LINE INDICATIVE OF PARASOLS. SEE BROCHURE FOR DETAILS

BENCHES - (SEE BROCHURE FOR DETAILS)

PRECISE BOUNDARY ILLUSTRATED IN RED (9000X2000)

PRECISE BOUNDARY ILLUSTRATED IN RED (9000X2000)

CROWD BARRIERS. SEE BROCHURE FOR DETAILS

SITE PLAN
01 SCALE @ A3 - 1:100
(BOLD SCALE DENOTES DRAWING PRINT FORMAT)

REV	DATE	BY	DESCRIP.
A	24.04.17	SS	DEMISE WIDTH TAKEN FROM 2500MM TO 2000MM. DEMISE EXTENDED TO COMMERCIAL ST BOLLARDS FOLLOWING SHOP PERMISSION. DEMISE SET OUT 1000M FROM BIN (NEWLY PLOTTED ON DRAWING). ADDITIONAL X2 BENCH TABLES. ADDITIONAL X2 PARASOLS. ADDITIONAL X2 CROWD BARRIERS.

REV	DATE	BY	DESCRIP.

NOTES:

THIS DRAWING IS THE PROPERTY OF SHED DESIGN LTD. COPYRIGHT IS RESERVED BY THEM AND THE DRAWING IS ISSUED ON THE CONDITION THAT IT IS NOT COPIED, REPRODUCED, RETAINED OR DISCLOSED TO ANY UNAUTHORISED PERSON, EITHER WHOLLY OR IN PART WITHOUT THE CONSENT IN WRITING OF SHED DESIGN LTD.

DO NOT SCALE THIS DRAWING. FIGURED DIMENSIONS ONLY ARE TO BE USED IN PREFERENCE TO SMALL SCALE DRAWINGS. ALL DIMENSIONS ARE TO BE CHECKED ON SITE BEFORE ANY WORK PROCEEDS. ANY ERRORS OR OMISSIONS ARE TO BE REPORTED TO THE DESIGNER. IF IN DOUBT ASK.

THE CONTRACTOR IS TO PROVIDE FULL SIZED SETTING OUT DRAWINGS BASED ON INFORMATION CONTAINED IN THIS DRAWING FOR THE DESIGNER'S APPROVAL PRIOR TO COMMENCING MANUFACTURE.

THIS DRAWING IS TO BE READ IN CONJUNCTION WITH ALL THE RELEVANT CONSULTANTS AND/OR SPECIALISTS DRAWINGS OR DOCUMENTS AND ANY DISCREPANCIES OR VARIATIONS ARE TO BE NOTIFIED TO THE DESIGNER BEFORE THE AFFECTED WORK COMMENCES.

CLIENT	MEATALER
PROJECT	MEATLIQUOR LEEDS
DESCRIPTION	PLANNING SITE PLAN
DATE	10.06.16
DRAWN BY	NM
CHECKED BY	
SCALE @ A0	1:100
SCALE @ A3	1:100
DRAWING NO.	1331.01
JOB NO.	
REVISION	A

Shed.

17-19 Foley Street
London
W1W 6DW
t +44 (0)20 7636 9500
f +44 (0)20 7636 9501