

SOUTH & WEST PLANS PANEL

Thursday 9th May 2024.



APPLICATION: 23/07535/FU

PROPOSAL

Part two storey part single storey side and rear extension; single storey extension to existing outbuilding to rear; amendments of fenestration and associated landscape works


ADDRESS

5 Farrer Lane

Oulton

Leeds

LS26 8JP

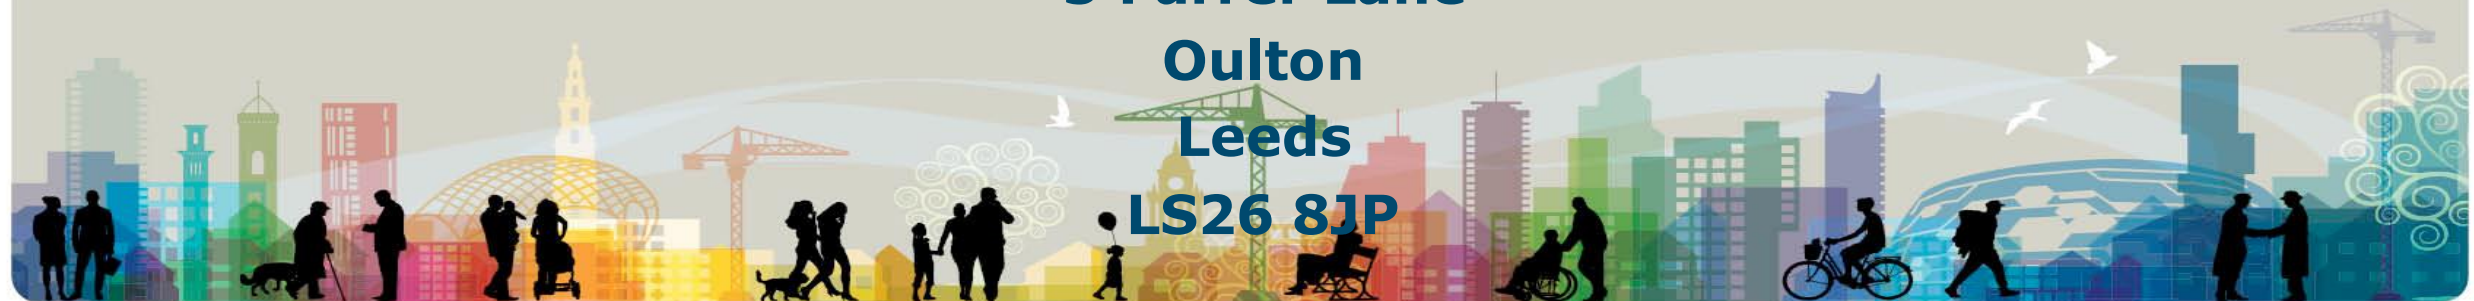

















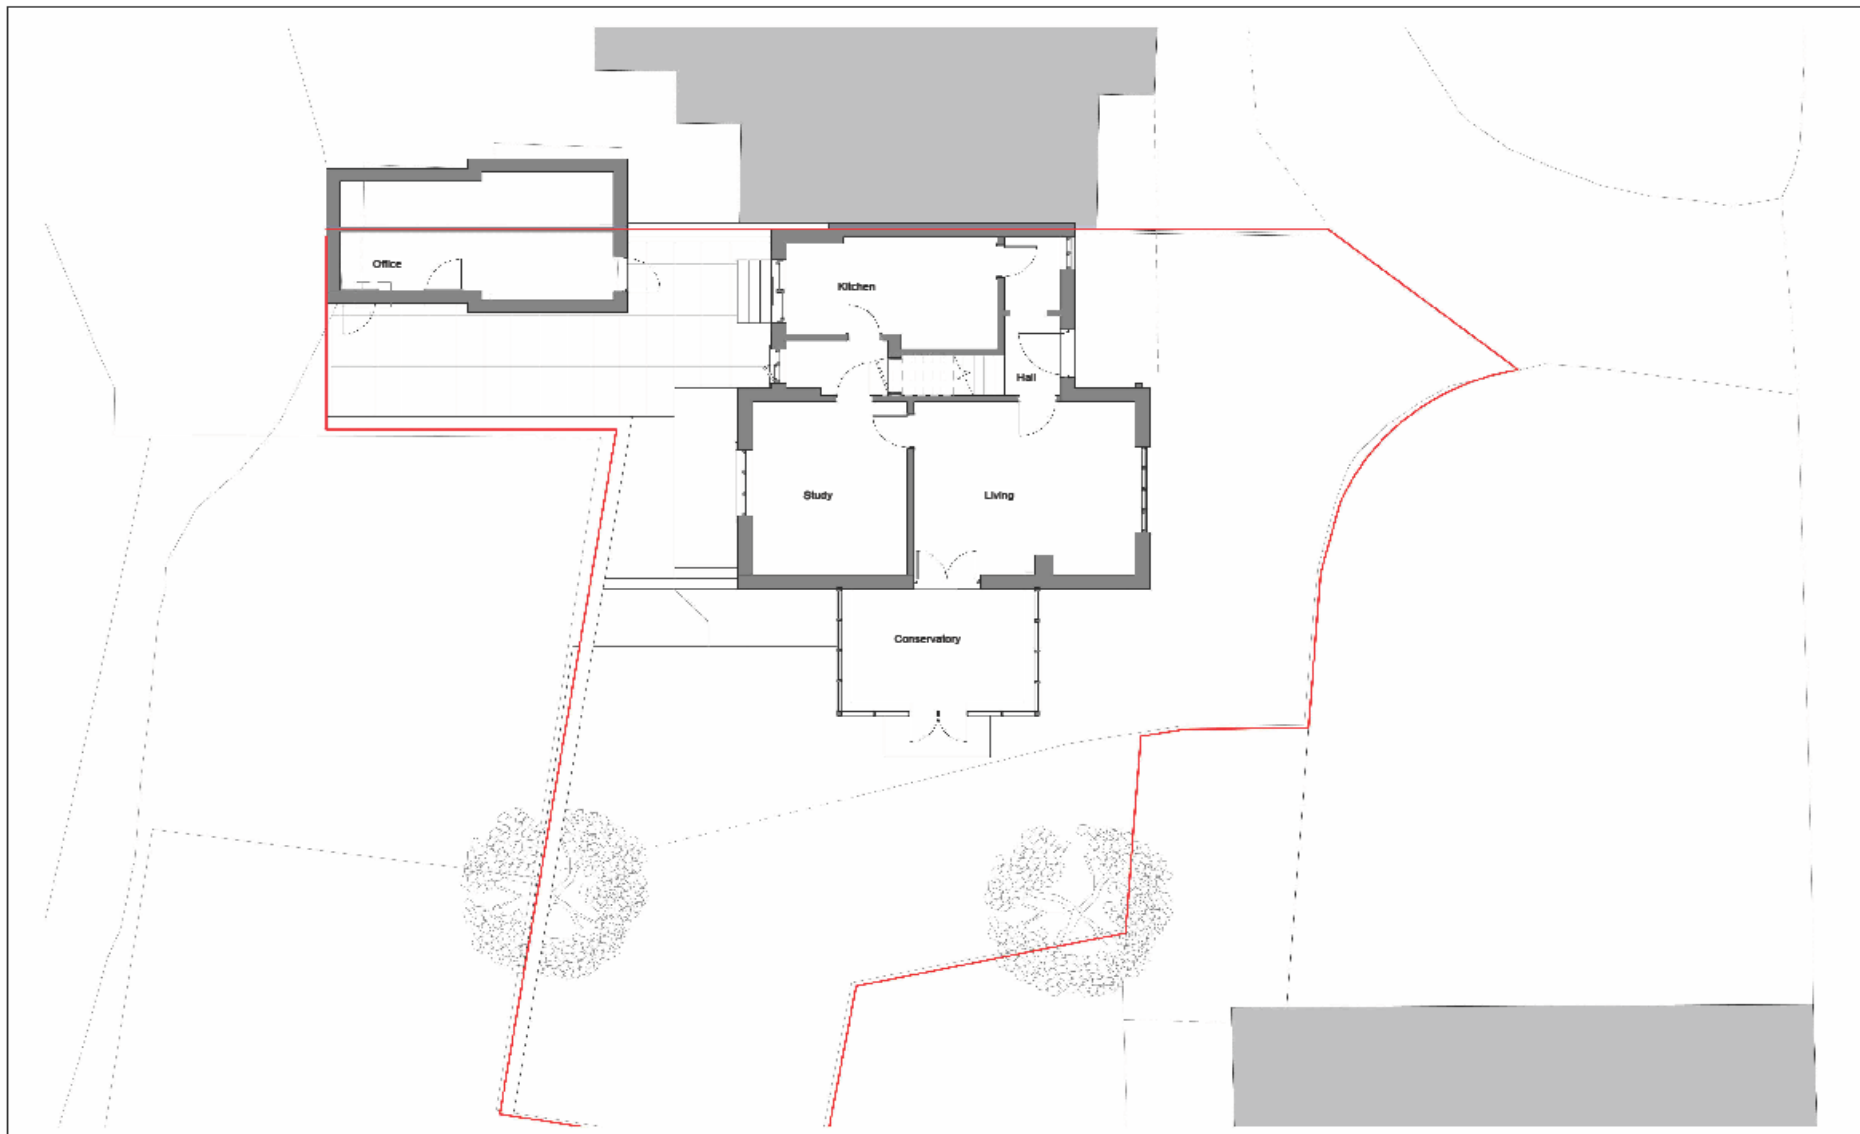

• This drawing is subject to copyright laws and the use of this drawing is licensed by EDG:Architecture for use on this project only.
 • In the event of any discrepancies being found, they are to be brought to the attention of EDG:Architecture as soon as possible.
 • Contractors must check all dimensions on site. Specific dimensions should be requested, and not scaled from this drawing.
 • Responsibility for measurements remains with the Principal Contractor.



Address : Farrer Lane, Oulton	Drawn By: AD	Scale : 1 : 100 @ A3
Proposals : Alterations and Extension	Status : Planning	Revision: A - 14/12/23
Title : Existing Floor Plans	Drawing Number	2372- D01

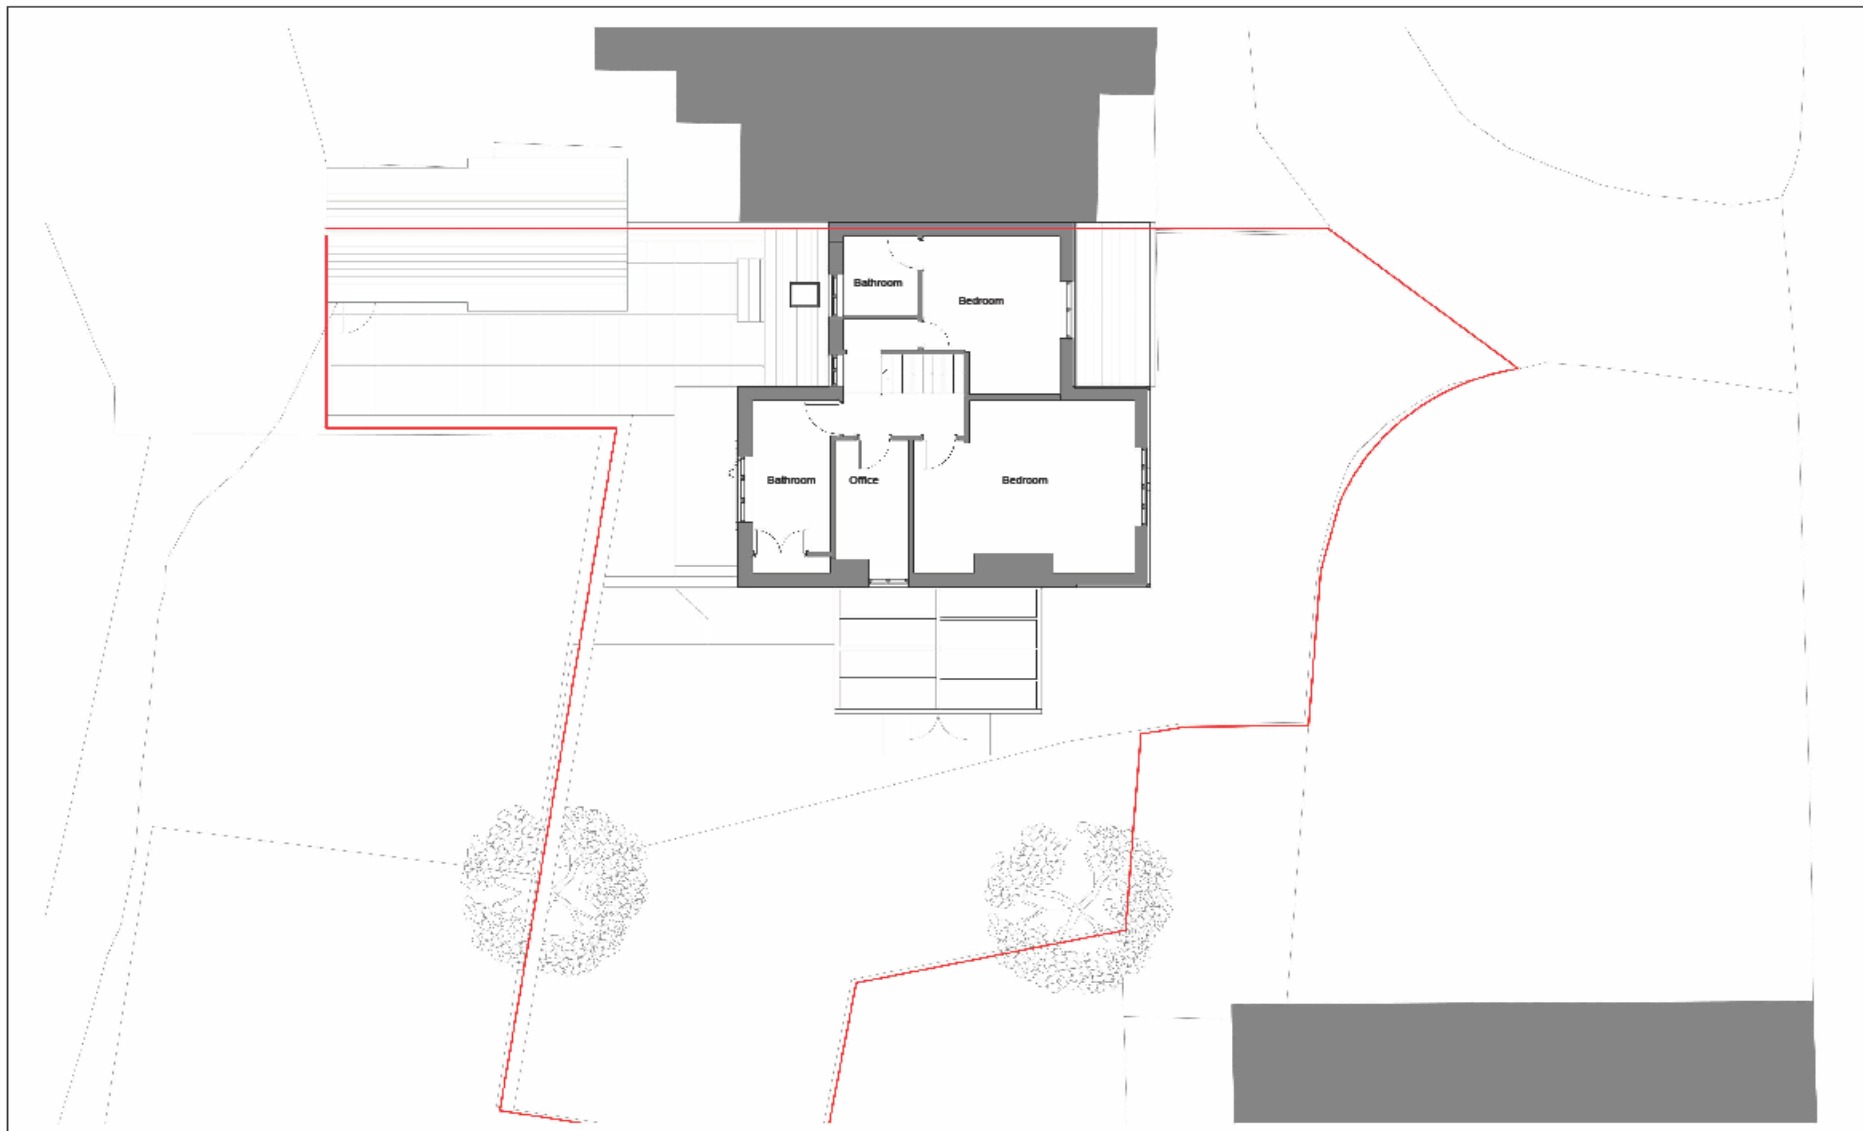

• This drawing is subject to copyright laws and the use of this drawing is licensed by EDG:Architecture for use on this project only.
 • In the event of any discrepancies being found, they are to be brought to the attention of EDG:Architecture as soon as possible.
 • Contractors must check all dimensions on site. Specific dimensions should be requested, and not scaled from this drawing.
 • Responsibility for measurements remains with the Principal Contractor



Address : Farrer Lane, Oulton	Drawn By: AD	Scale : 1 : 100 @ A3
Proposals : Alterations and Extension	Status: Planning	Revision: A - 14/12/23
Title : Existing First Floor Plan	Drawing Number	2372- D02



1 Existing Side Elevation - East
1:100



2 Existing Side Elevation - West
1:100



This drawing is subject to copyright laws and the use of this drawing is licensed by EDG:Architecture for use on this project only. In the event of any discrepancies being found, they are to be brought to the attention of EDG:Architecture as soon as possible. Contractors must check all dimensions on site. Specific dimensions should be requested, and not scaled from this drawing. Responsibility for measurements remains with the Principal Contractor.



Address : Farrer Lane, Oulton

Drawn By: AD

Scale : 1:100 @ A3

Proposals : Alterations and Extension


Status: Planning

Revision: A - 14/12/23


Title : Existing Elevations - 1 of 2

Drawing Number

2372- D04

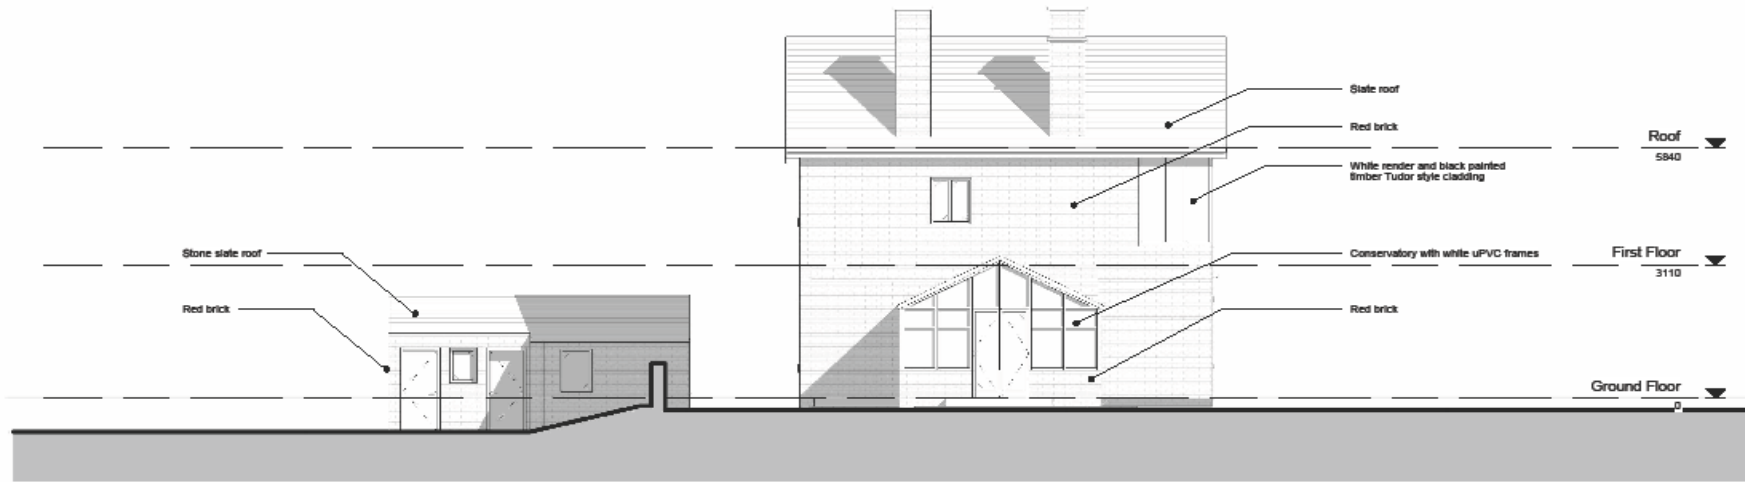

1 Existing Rear Elevation
1:100

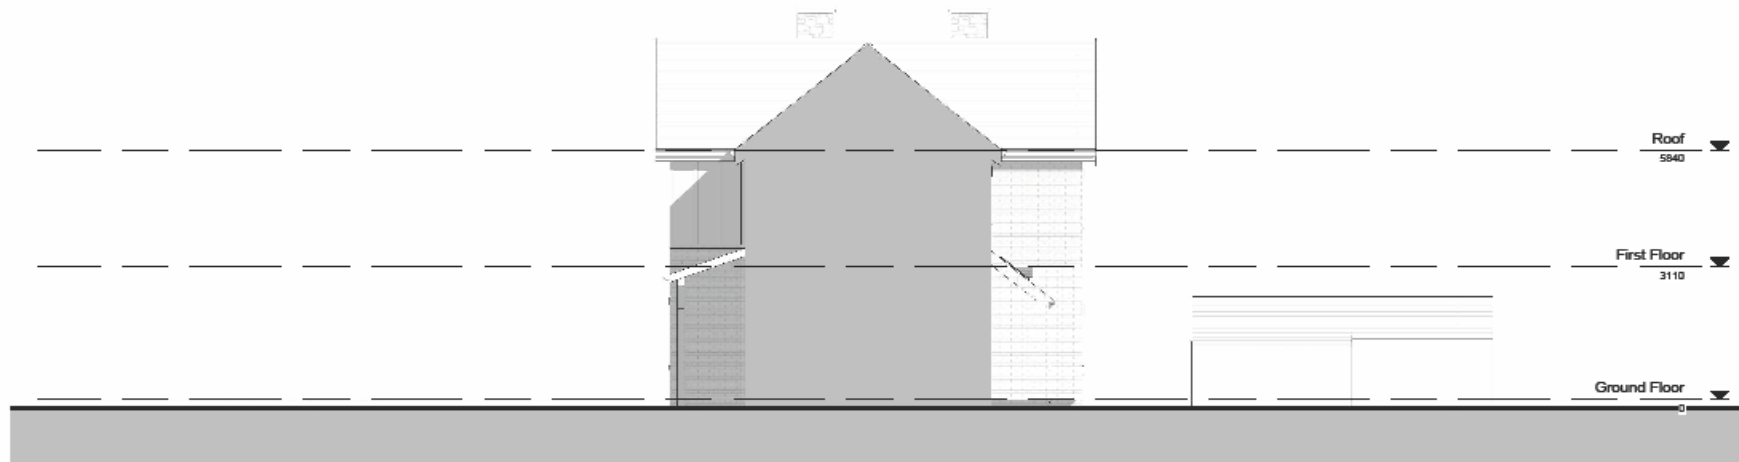


2 Existing Front Elevation
1:100



This drawing is subject to copyright laws and the use of this drawing is licensed by EDG:Architecture for use on this project only. In the event of any discrepancies being found, they are to be brought to the attention of EDG:Architecture as soon as possible. Contractors must check all dimensions on site. Specific dimensions should be requested, and not scaled from this drawing. Responsibility for measurements remains with the Principal Contractor.



Address : Farrer Lane, Oulton	Drawn By: AD	Scale : 1 : 100 @ A3
Proposals : Alterations and Extension	Status: Planning	Revision: A - 14/12/23
Title : Existing Elevations - 2 of 2	Drawing Number	2372- D05

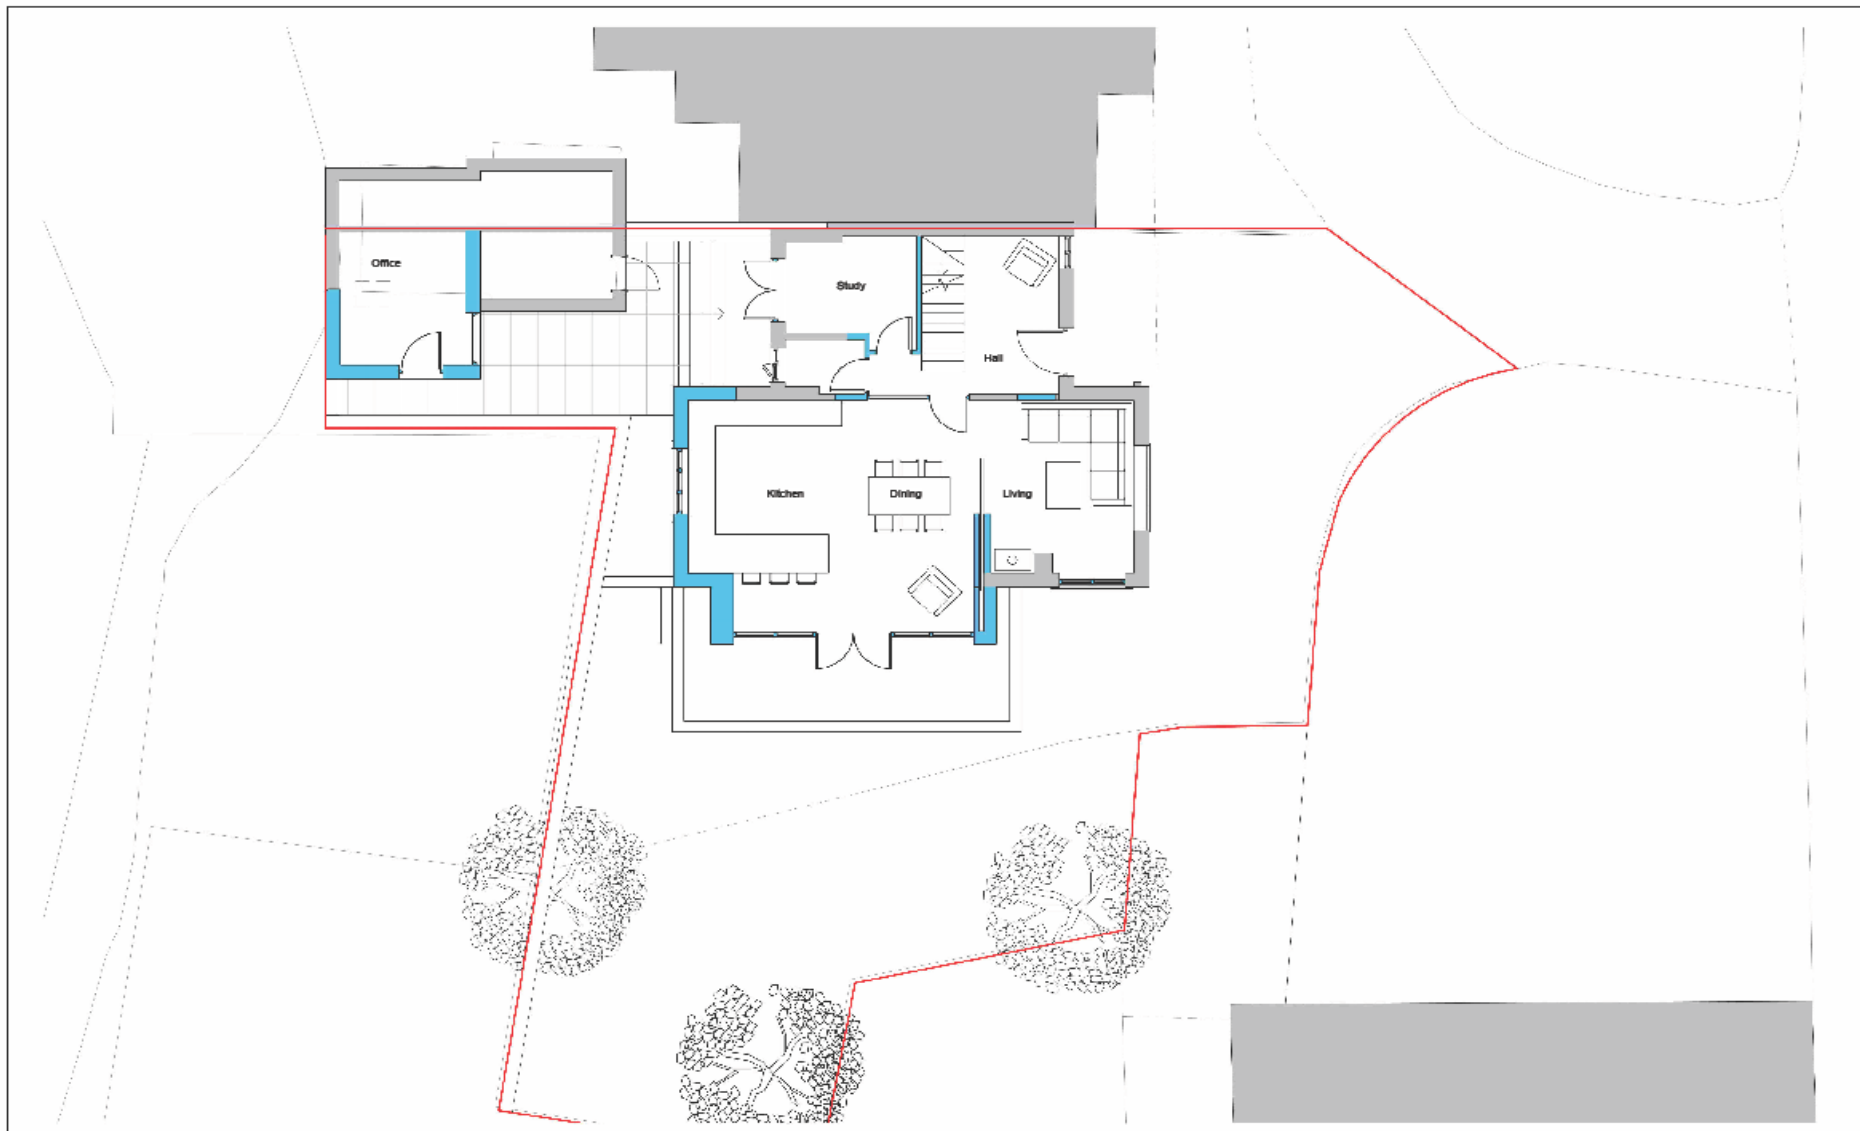

• This drawing is subject to copyright laws and the use of this drawing is licensed by EDG:Architecture for use on this project only.
 • In the event of any discrepancies being found, they are to be brought to the attention of EDG:Architecture as soon as possible.
 • Contractors must check all dimensions on site. Specific dimensions should be requested, and not scaled from this drawing.
 • Responsibility for measurements remains with the Principal Contractor.



Address : Farrer Lane, Outton

Drawn By: AD

Scale : 1 : 100 @ A3

Proposals : Alterations and Extension


Status : Planning

Revision: A - 14/12/23

Title : Proposed Ground Floor Plan

Drawing Number

2372- D06

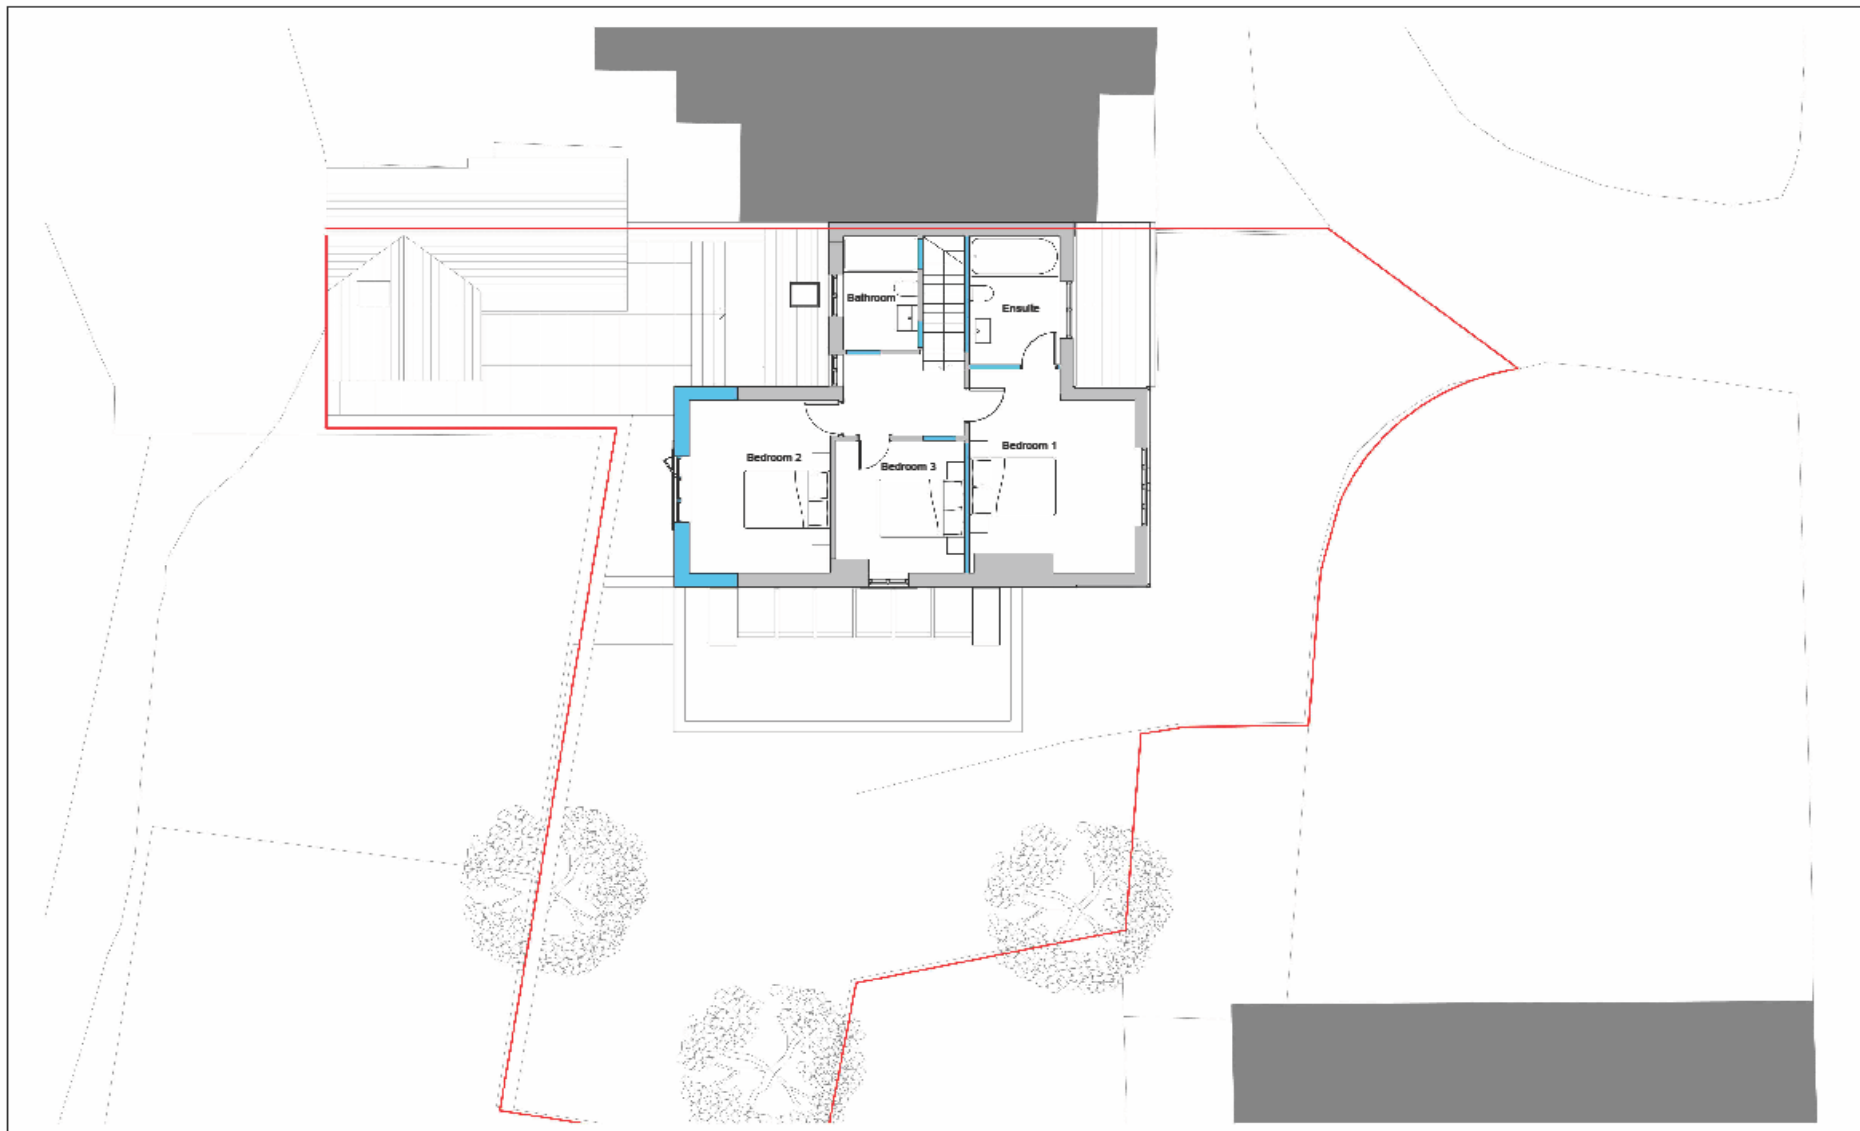

• This drawing is subject to copyright laws and the use of this drawing is licensed by EDG:Architecture for use on this project only.
 • In the event of any discrepancies being found, they are to be brought to the attention of EDG:Architecture as soon as possible.
 • Contractors must check all dimensions on site. Specific dimensions should be requested, and not scaled from this drawing.
 • Responsibility for measurements remains with the Principal Contractor.



Address : Farrer Lane, Outton	Drawn By: AD	Scale : 1 : 100 @ A3
Proposals : Alterations and Extension	Status : Planning	Revision: A - 14/12/23
Title : Proposed First Floor Plans	Drawing Number	2372- D07



1 Proposed Side Elevation - East
1:100




3 Proposed Side Elevation - West
1:100




This drawing is subject to copyright laws and the use of this drawing is licensed by EDG:Architecture for use on this project only. In the event of any discrepancies being found, they are to be brought to the attention of EDG:Architecture as soon as possible. Contractors must check all dimensions on site. Specific dimensions should be requested, and not scaled from this drawing. Responsibility for measurements remains with the Principal Contractor.



Address : Farrer Lane, Oulton	Drawn By: AD	Scale : 1 : 100 @ A3
Proposals : Alterations and Extension	Status: Planning	Revision: A - 14/12/23
Title : Proposed Elevations - 1 of 2	Drawing Number	2372- D10

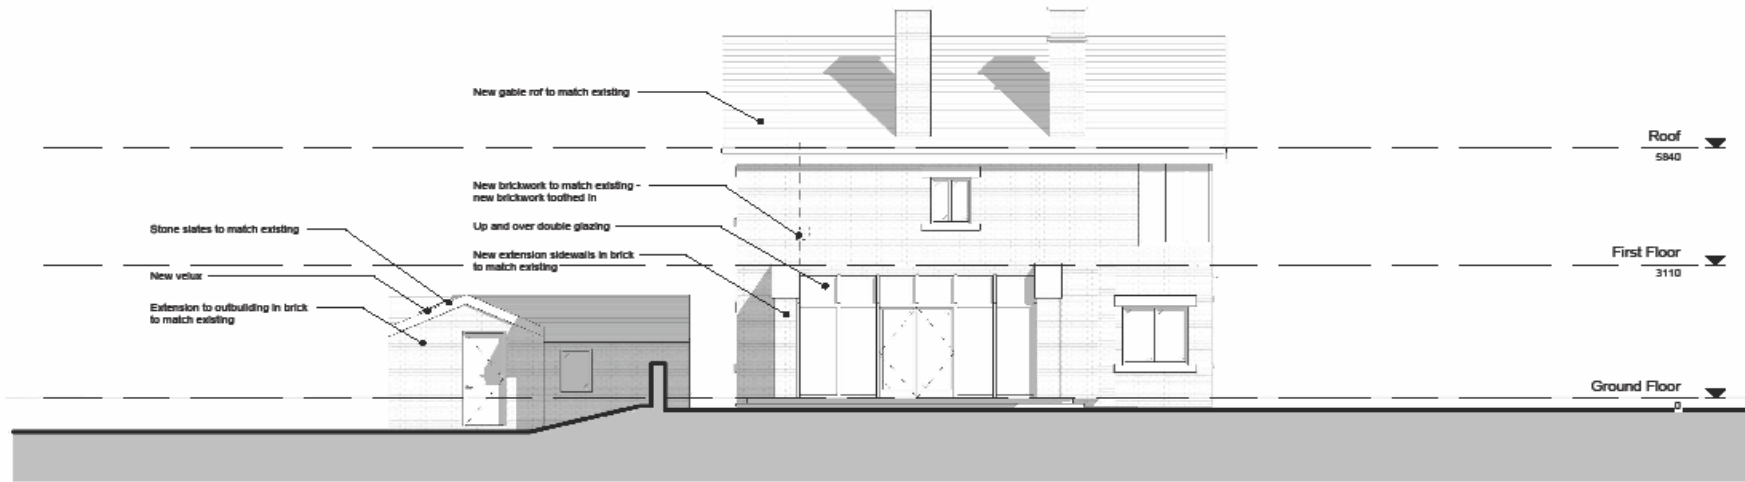

1 Proposed Rear Elevation
1:100

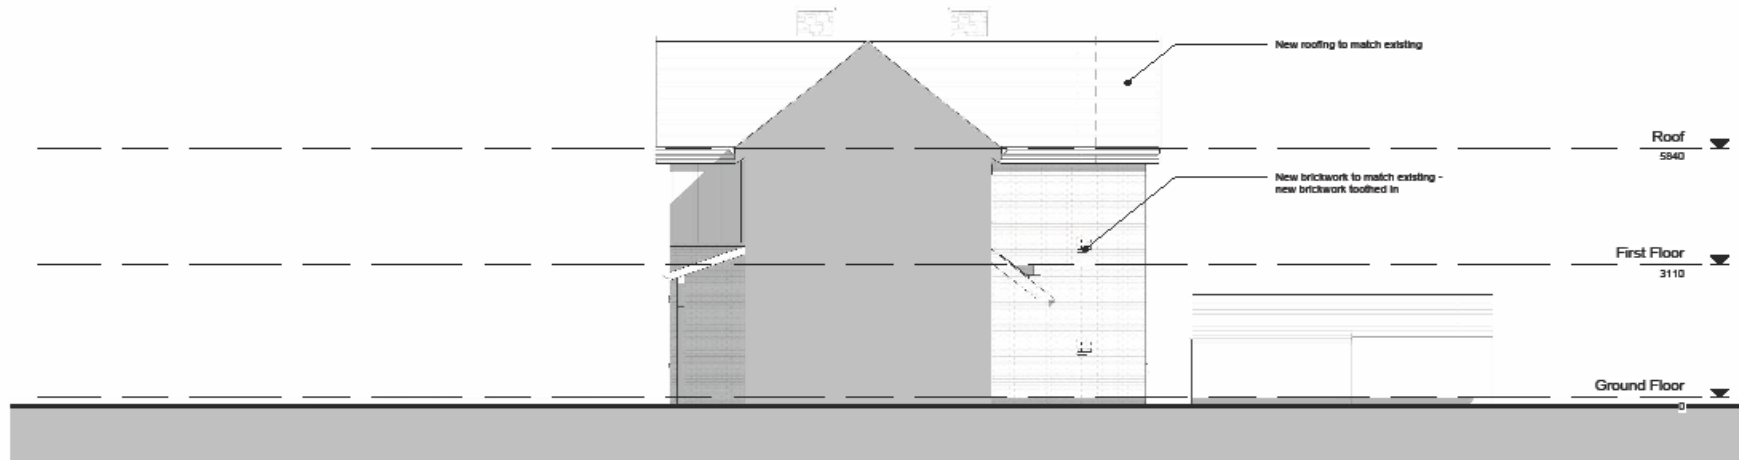

2 Proposed Front Elevation
1:100



This drawing is subject to copyright laws and the use of this drawing is licensed by EDG:Architecture for use on this project only. In the event of any discrepancies being found, they are to be brought to the attention of EDG:Architecture as soon as possible. Contractors must check all dimensions on site. Specific dimensions should be requested, and not scaled from this drawing. Responsibility for measurements remains with the Principal Contractor.



Address : Farrer Lane, Outton

Drawn By: AD

Scale : 1:100 @ A3

Proposals : Alterations and Extension

Status : Planning

Revision: A - 14/12/23

Title : Proposed Elevations - 2 of 2

Drawing Number

2372- D11



• This drawing is subject to copyright laws and the use of this drawing is licensed by EDG:Architecture for use on this project only.
 • In the event of any discrepancies being found, they are to be brought to the attention of EDG:Architecture as soon as possible.
 • Contractors must check all dimensions on site. Specific dimensions should be requested, and not scaled from this drawing.
 • Responsibility for measurements remains with the Principal Contractor



Address : Farrer Lane, Oulton	Drawn By: AD	Scale : 1 : 500 @ A3
Proposals : Alterations and Extension	Status: Planning	Revision: A - 14/12/23
Title : Location Plan - Proposed	Drawing Number	2372-LP02

SOUTH & WEST PLANS PANEL **END OF PRESENTATION**

