

| Rev. | Date | By | |
|------|----------|---|----|
| A. | 09.08.11 | updated site, pedestrian access defined; vehicular access for emergency vehicles located; games area defined; proposed fencing located | MR |
| B. | 22.08.11 | vehicular access modified to allow access for school buses; staff bicycle storage allocated; building displaced one meter north to increase external play area; canopy revised; pedestrian barriers added to pedestrian access at Carr Manor road and Stainbeck Lane; School sign location noted | MR |
| C. | 05.09.11 | Vehicular access from Stainbeck lane widened to allow school bus access; pedestrian access from Stainbeck lane separated from vehicular access with proposed green barriers; landscaping trees added to parking area; pedestrian access from carr manor road widened; building layout revised according to plan latest revision D | MR |



KEY

- GRASS
- SEMI-HARD SURFACES
- PROPOSED VEG GARDEN
- PROTECTED N6 (SPORTS AREA) ZONE
- FENCE

PROPOSED FENCES:

- BOW TOP FENCE 1.5m
- TIMBER BOARDED PALISADE FENCE 1.2m
- PALLADIN FENCE 2.4m

Portakabin Ultima

Client: Leeds City Council
 Project: Carr Manor Through School
 Drawing: Site Plan proposed


Portakabin Limited
 Huntington
 York YO32 9PT
 T: 01904 611655
 F: 01904 611644
 w: www.portakabin.co.uk

Scale: 1:500 @ A1
 Date: 27.06.11.
 Ref No.: PKH0377009
 Drawing No.: U2141/05
 Drawn By: MR/SA
 Rev: C

| Rev. | Date | By |
|------|--------------|----|
| A | 20 July 2011 | SM |
| B | 17 Aug 2011 | SM |
| C | 19 Aug 2011 | SM |
| D | 01 Sep 2011 | SM |

NORTH ELEVATION


75040

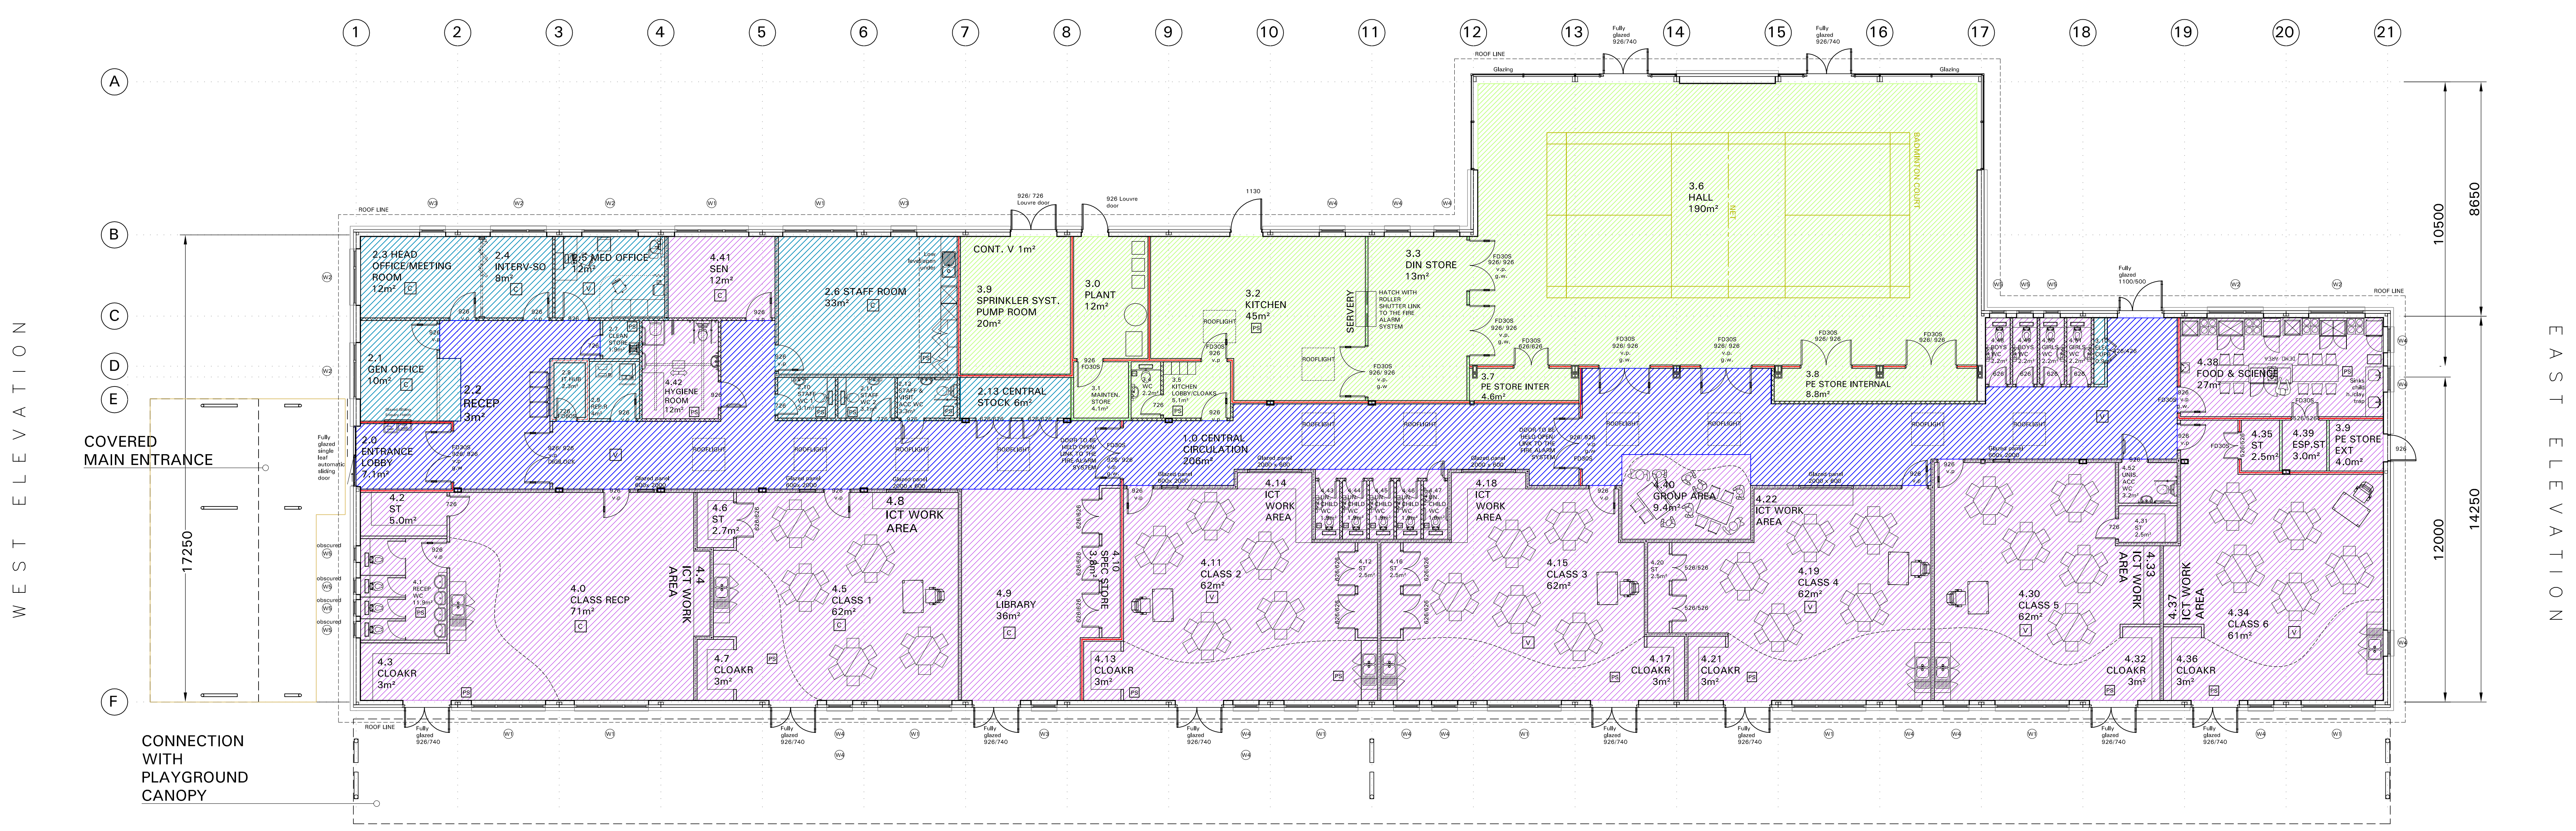

SOUTH ELEVATION

| Partition Key: | | Window Key: | |
|---|---------------------------------------------------------------------|-------------|-----------------------------|
| | Standard class '0' 300 sound insulation 98mm Thick | | TYPE: 270x2000 - 1000 pane |
| | Confidential 010 mineral wool infill 98mm Thick | | TYPE: 2070x2000 - 1000 pane |
| | Extra Confidential 4200 sound insulation 124mm Thick | | TYPE: 2020x2000 - 1000 pane |
| | 30 Minutes Fire Resistance 300mm Thick 58mm Thick | | TYPE: 2000x2000 - 1000 pane |
| | 60 Minutes Fire Resistance 4200 sound insulation 124mm Thick | | TYPE: 2000x2000 - 1000 pane |
| | 120 Minutes Fire Resistance 5300 sound insulation 148mm Thick | | TYPE: 2000x2000 - 1000 pane |
| | Folding Partition ** dB sound insulation | | TYPE: 2000x2000 - 1000 pane |
| Height: 3200 Dimension to suspended or Fixed Ceiling level (mm) | | | |
| Door Numbering: GF.01 Ground Floor Door 01 FD.001 Fire Door having fire rating V.P. Vision Panel G.W. Georgian wired glazing fire rated | | | |
| Floor Finishes: PS Polystyrene Floor V Vinyl Covering C Carpet Tile MV Mechanical Ventilation AC Air Conditioned Room R Rain-water Pipe | | | |

1FM SINGLE STOREY 1330m² TOTAL FLOOR AREA
 11No. PION. 17.25 SP; 4No. PION. 14.25 SP; 5No. PION.10.5 DS & 5No. PION. 12.0 DS

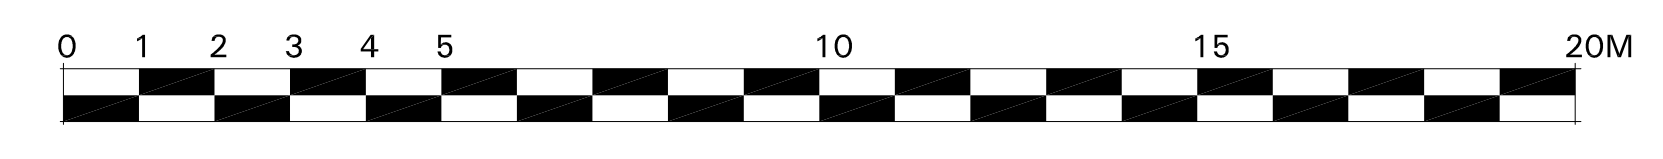

- TEACHING AREAS AND ANCILLARY
- ADMIN AREAS AND ANCILLARY
- KITCHEN, PLANT AND HALL AREA
- CIRCULATION AREA

Portakabin Uklima


Leeds City Council
 Carr Manor Through School
 Proposed Layout- colour areas

Scale: 1:100 @ A0 Date: 22.06.11. Drawn by: MR/SA
 Checked by: PKH0377009
 Drawing No: U214/02


Portakabin Limited
 Huntington
 York YO32 9PT
 T: 01904 611655
 F: 01904 611644
 w: www.portakabin.co.uk

Copyright Portakabin Limited 2009
 This drawing is the property of Portakabin Limited
 It must not be copied or reproduced or adapted
 to anyone without written permission.
 Do not scale off this drawing
 All dimensions to be reported to Portakabin Limited


| Rev. | Date | By | |
|------|-------------|---|----|
| A. | 17 Aug 2011 | external colour review: canopy detail revised, windows to class 5 & 4 modified, windows to VCA class reception indicated, two PVs added, one window added to kitchen, two rooflights added to kitchen | MR |
| B. | 01 Sep 2011 | External canopy revised, glazed wall and high level windows added to hall to North elevation and part of the West and East elevations, roof pitch increased from 9° to 7.5° | MR |

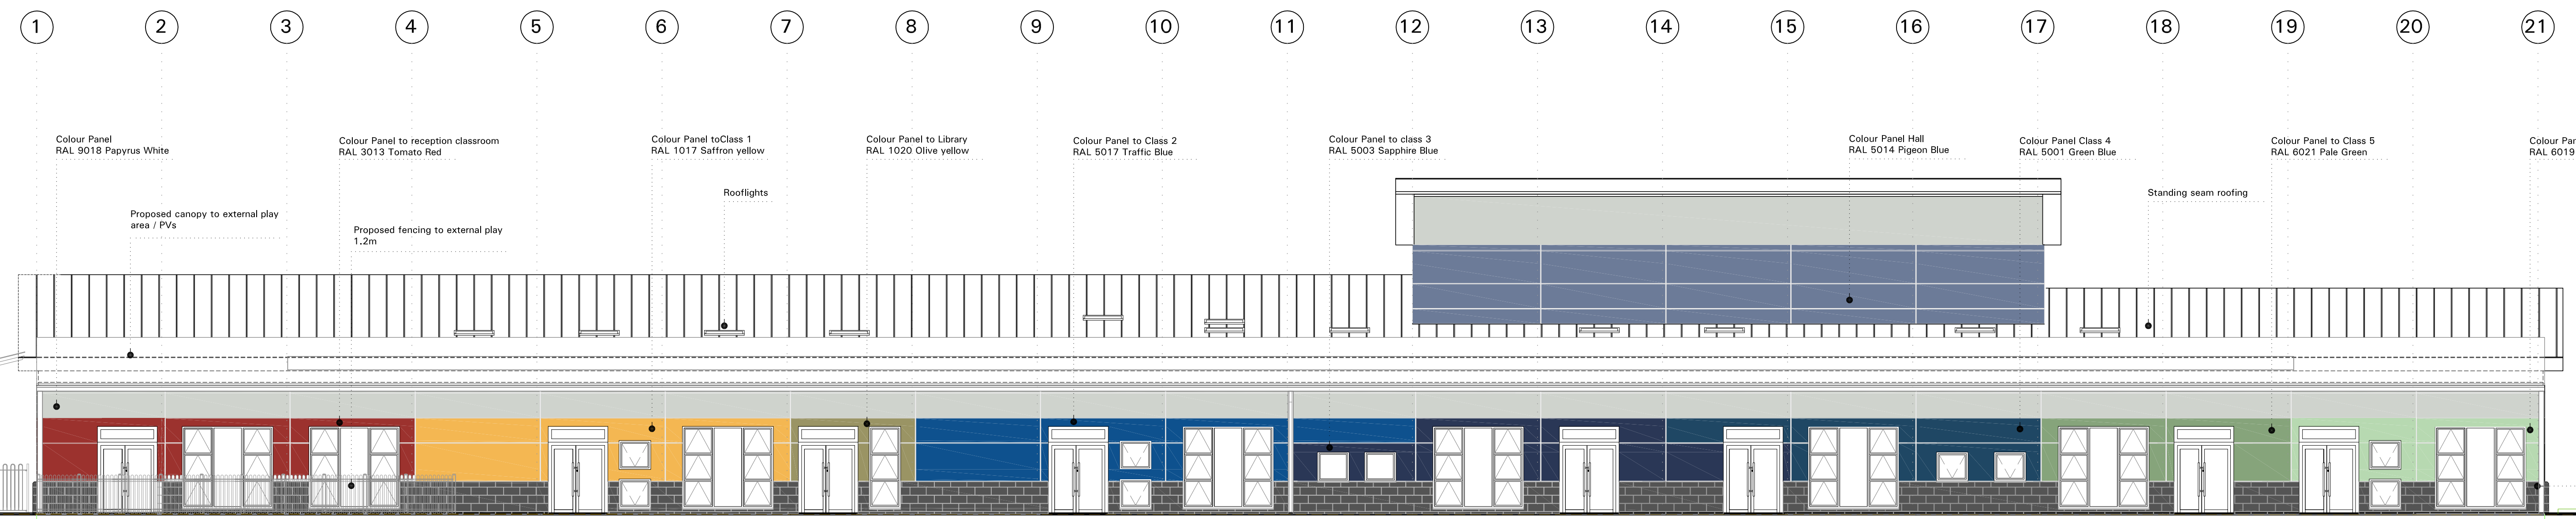


PROPOSED SOUTH ELEVATION

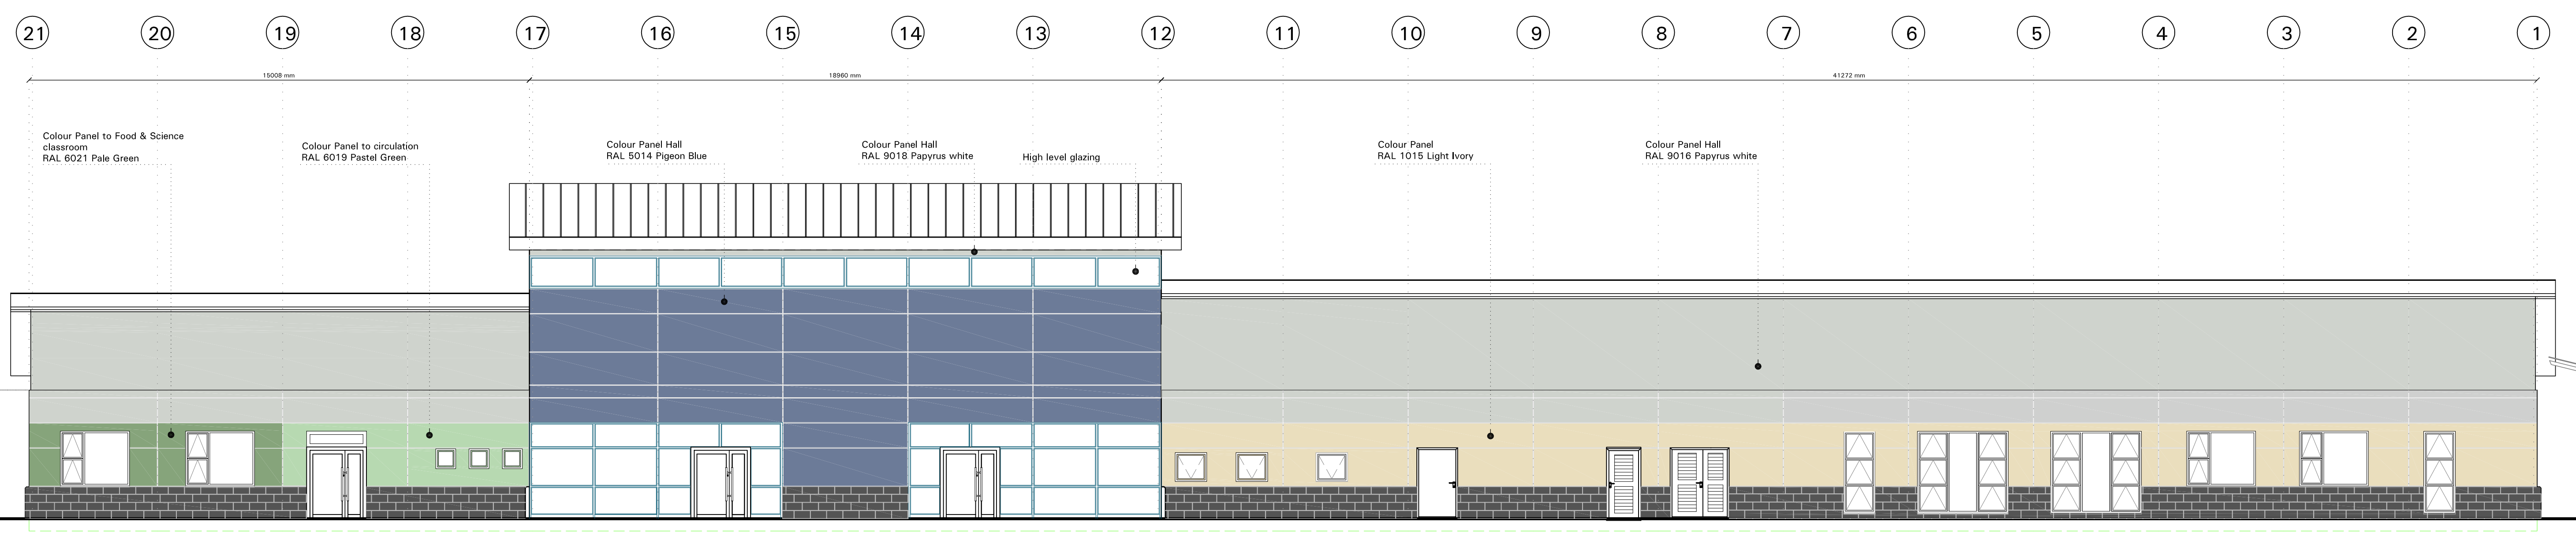


PROPOSED NORTH ELEVATION

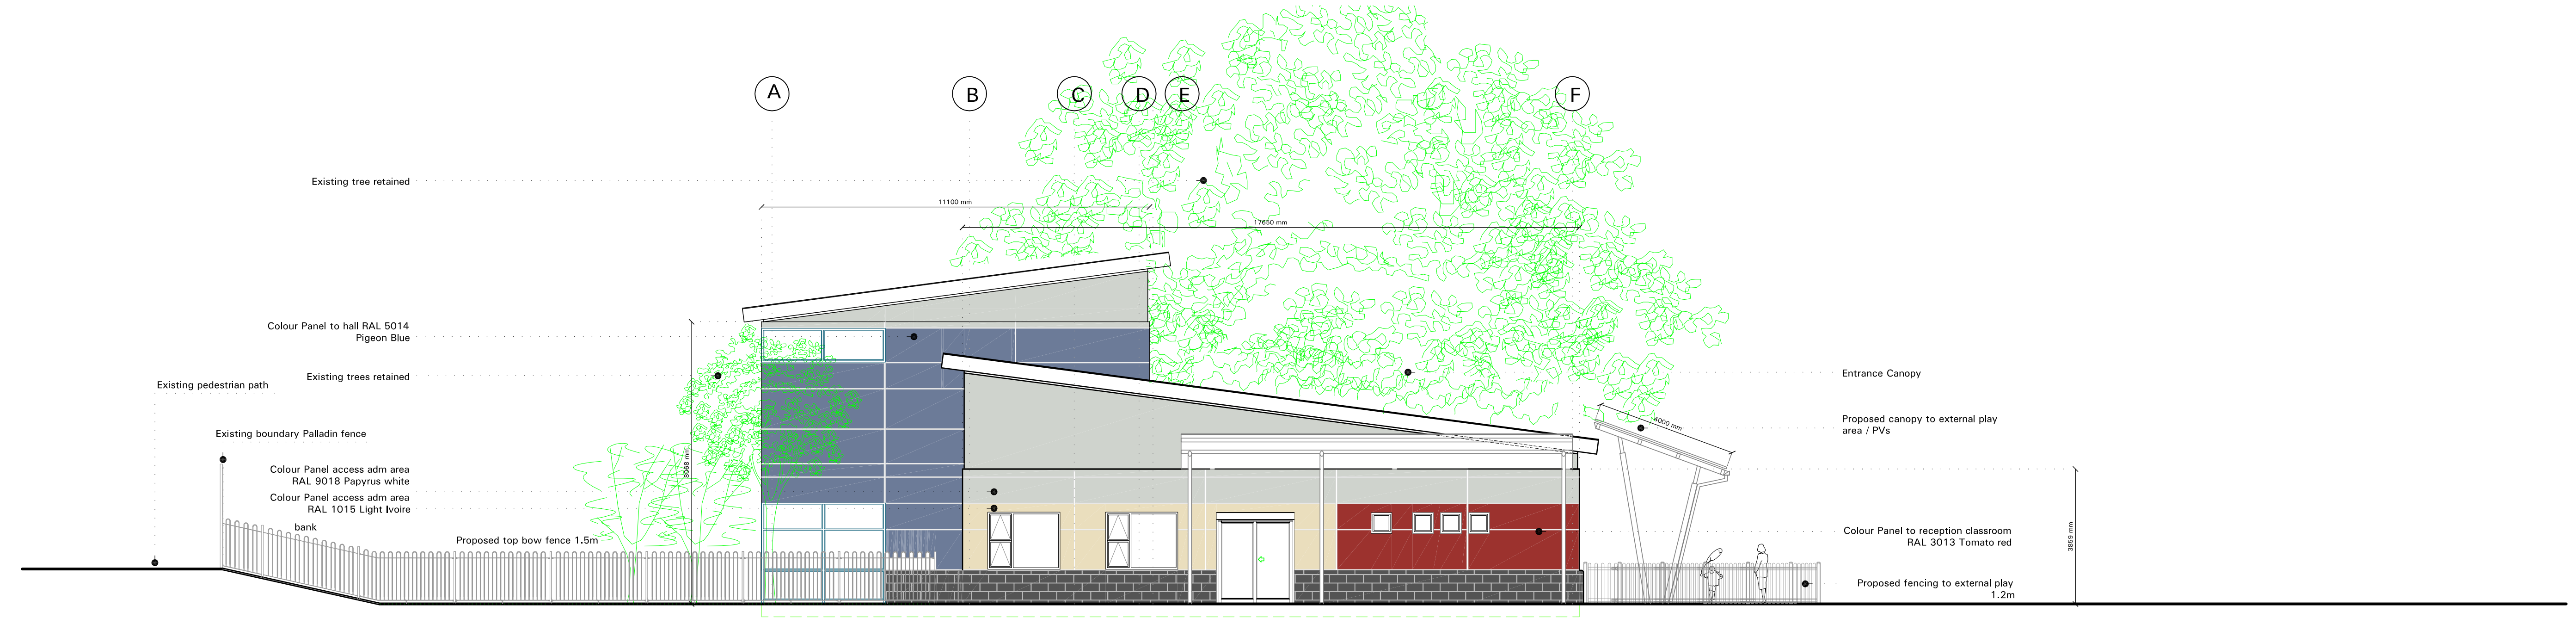

PROPOSED WEST ELEVATION

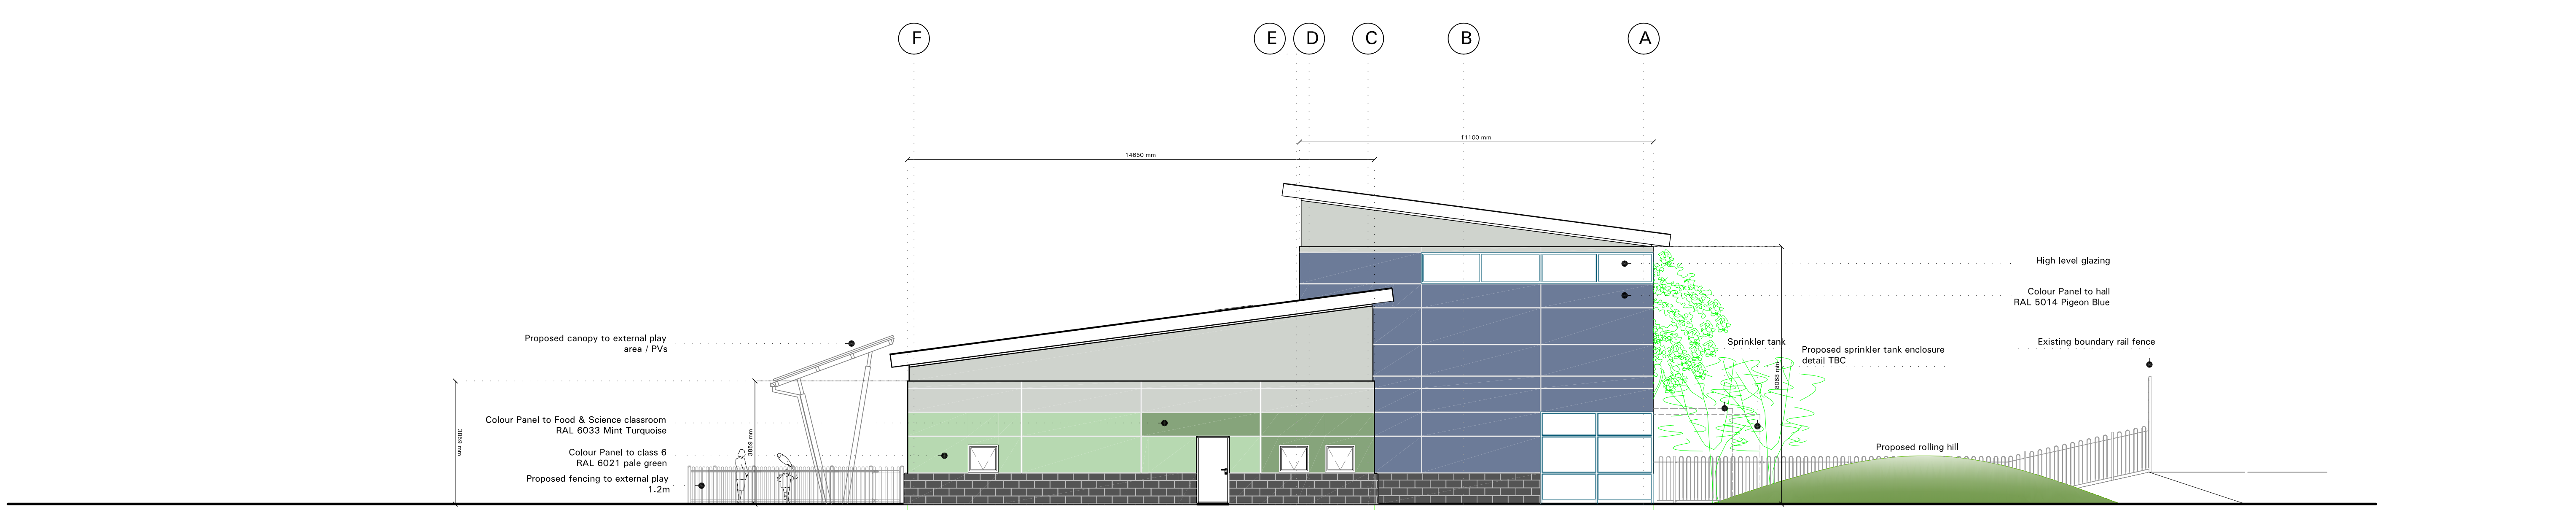

PROPOSED EAST ELEVATION

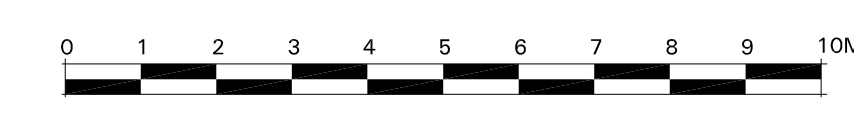

NOTE: COLOURS SHOWN ARE INDICATIVE ONLY, PLEASE REFER TO RAL CLASSIC COLOUR INDEX FOR ACCURATE COLOUR REFERENCE.

Portakabin Ltd
 Hurtington
 York YO32 9PT
 T: 01904 611655
 F: 01904 611644
 w: www.portakabin.co.uk

Leeds City Council
 Carr Manor Through School
 Proposed Colour Elevations

| | | | | | |
|-------------|------------|------|----------|----------|-------|
| Scale | 1:100 @ A0 | Date | 22.06.11 | Drawn By | MR/SA |
| Proj No. | PKH0377009 | | | Rev. | B |
| Drawing No. | U2141/09 | | | Rev. | B |