



Any queries regarding these drawings should be made to Childrens Services Estate Management
Tel 0113 247 5352

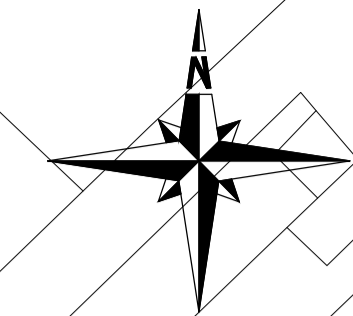

- Proposed area of land to be transferred to Diocese
- Car park
- Main pedestrian route from the car park to the school
- School boundary
- Council owned land

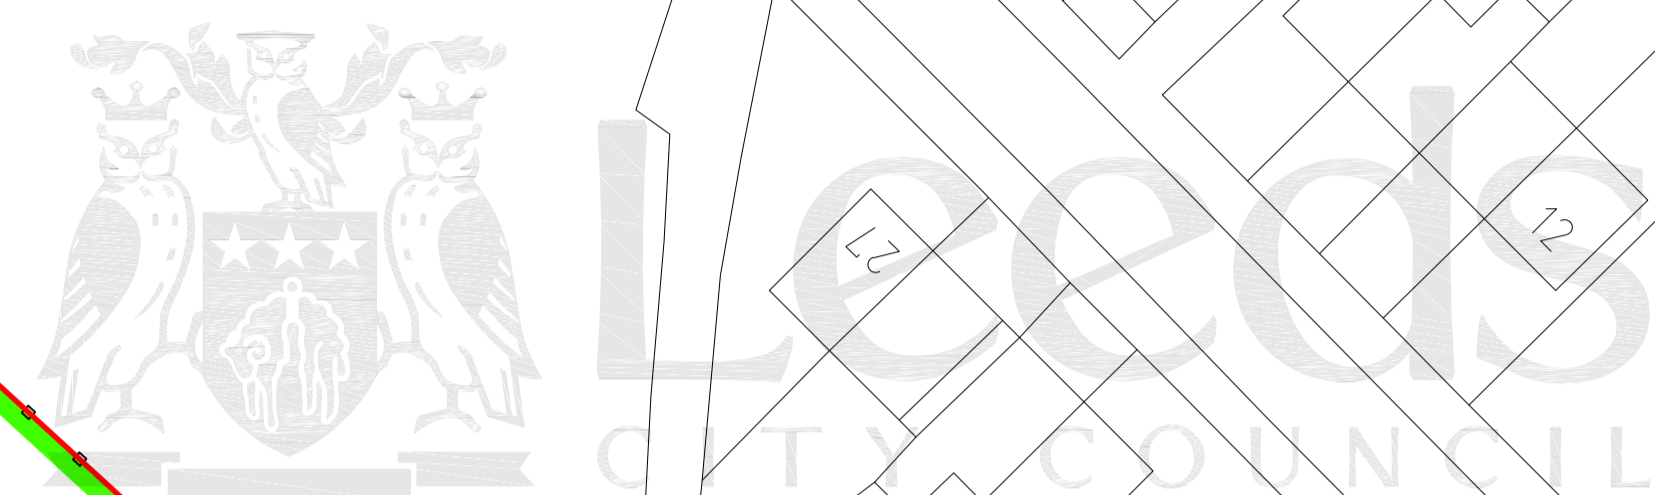

01	P.S.	Dec 2011	Blue hatching extended to road. Hatching for car park and path to school added. Other council owned land edged in green.
REV	DRAWN	DATE	DESCRIPTION
© Crown Copyright and database right 2011 Ordnance Survey LA100019567			
DO NOT SCALE			
<small>© This drawing, including the design and technical information contained on it, is the copyright of Leeds City Council. The drawing may only be used for the specific purpose for which it has been provided and may not be reproduced or copied without prior permission.</small>			
PROJECT: ASSET MANAGEMENT INFORMATION			
SITE LOCATION: GREAT PRESTON C of E (C) PRIMARY			
DRAWING TITLE: SITE PLAN			DRAWN BY: P.S.
DEPARTMENT: ESTATE MANAGEMENT CHILDRENS SERVICES			
9th Floor West, Merrion House, Merrion Centre, Leeds LS2 8DT			
PREMISES No:	DATE:	PLOT SIZE:	SCALE:
3925	NOV 2011	A1	N.T.S.
REV			
01			

50.9m

PRESTON LANE

School Boundary

Block 3 - After School Club

Block 1 - Main School Building

Children's Centre steel container storage unit

Children's Centre outside play area

Villages East Children's Centre

Nursery Store

Block 2 - Out of Use

47.5m

HIRST STREET

26

24

27

12

13

26

14

17

2

17