



Existing Floor Plan

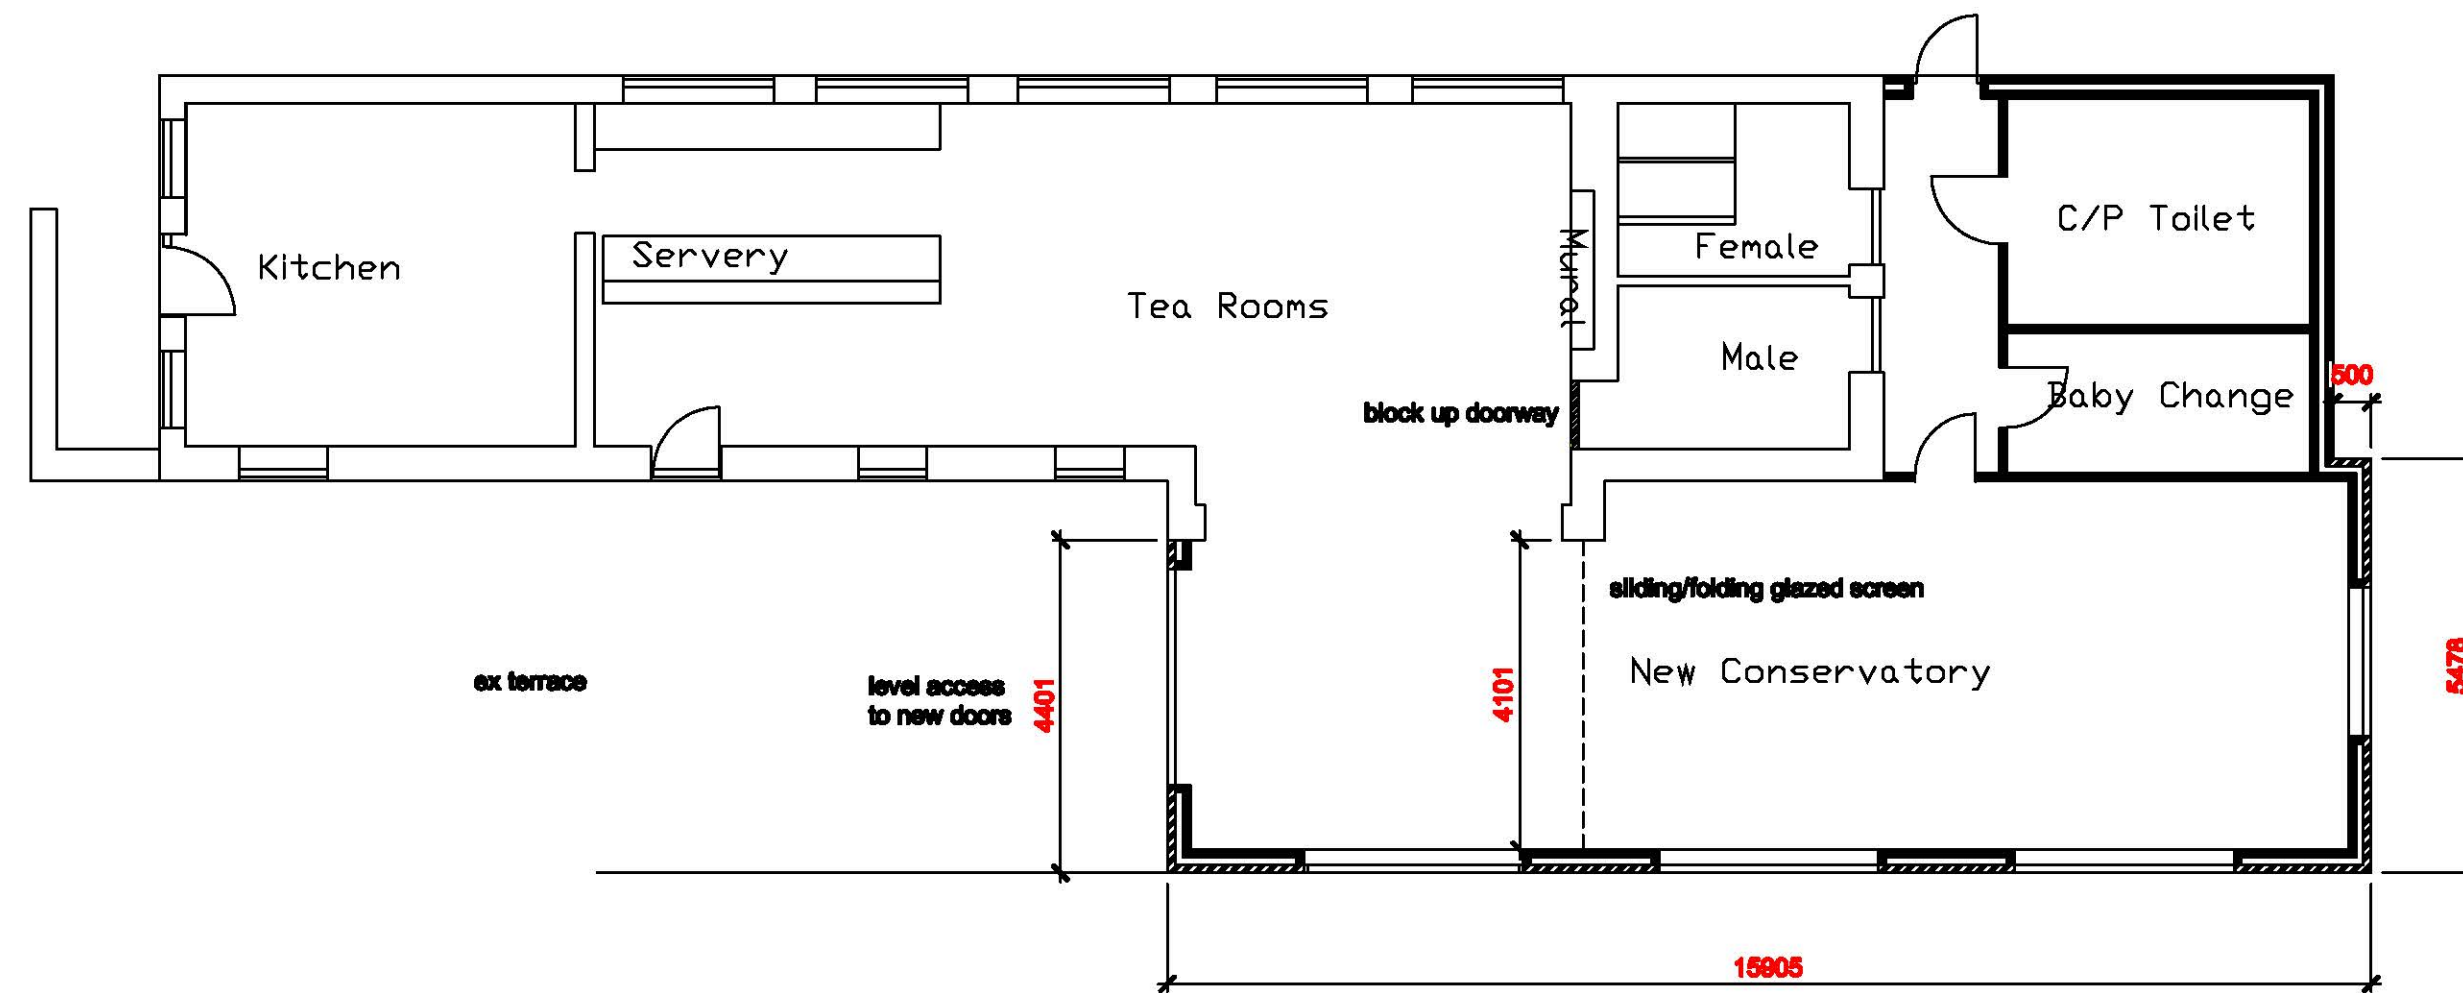


Proposed Floor Plan

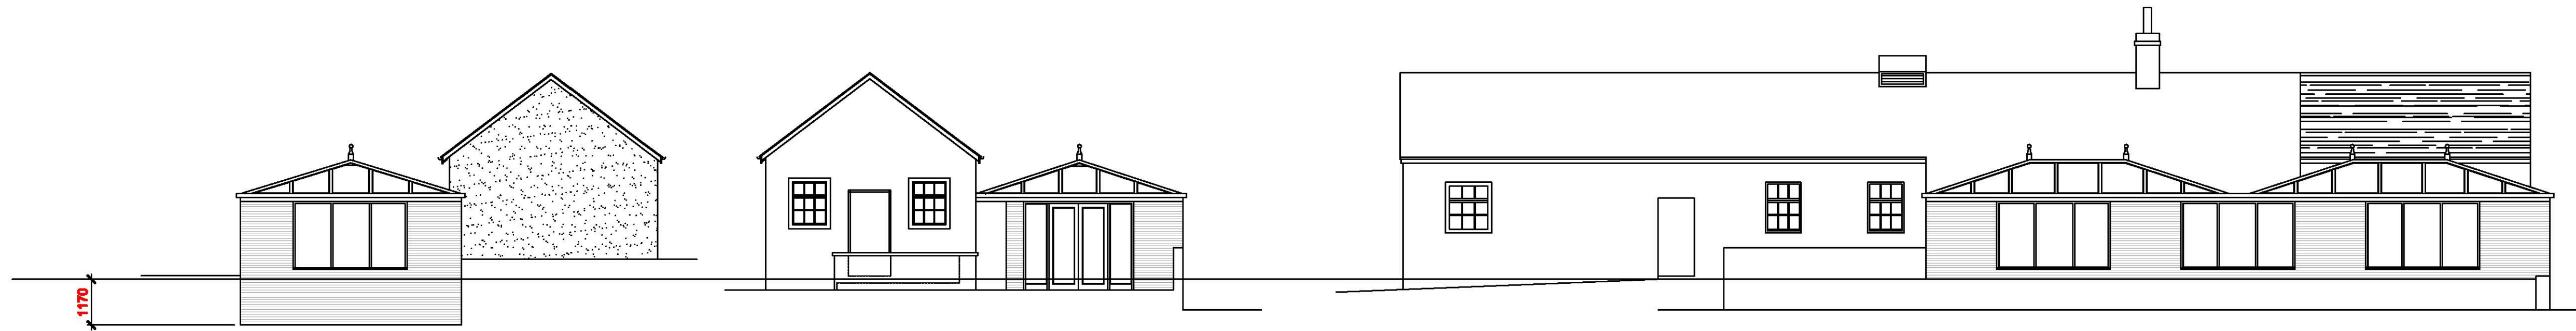

East End Elev.

West End Elev.

Side Elevation South

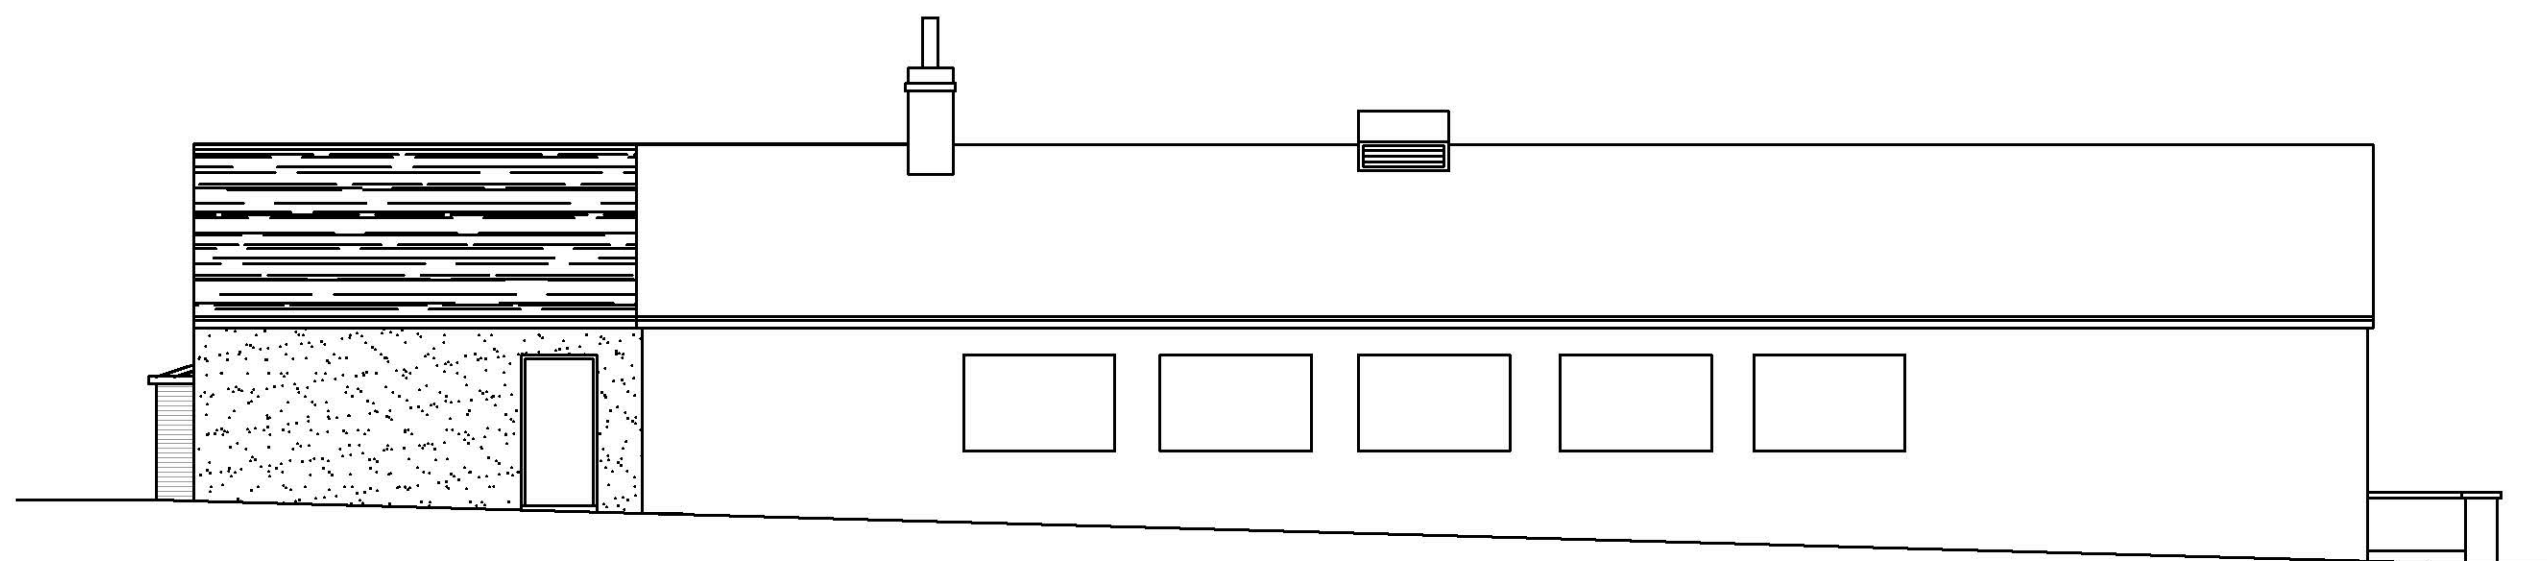

Side Elevation North

**Note to contractor**  
 Contractor to check all dimensions on site. Do not scale from this drawing. All materials and works to comply with BS EN standards as appropriate and to meet Building Control approvals. Services to comply with L8 water regulations, current gas and electricity supply regulation. All materials are to be new, unless otherwise described. This drawing is to be read in conjunction with all other contract drawings and documents and also in conjunction where relevant with Mechanical & Electrical details and drawings. All works are to be carried out in compliance with HASV Act 1974 and all other Health and Safety legislation.

PRELIMINARY

PROPERTY MANAGEMENT - 0113 22 43847  
 DO NOT SCALE  
 © This drawing, including the design and technical information contained on it, is the copyright of Leeds City Council. The drawing may only be used for the specific purpose for which it has been provided and may not be reproduced or copied without prior permission.

Learning and Leisure Department  
**Property Management**  
 7th Floor East, Meriton House  
 Leeds, LS2 8JT  
 Tel: (0113) 22 43847  
 Fax: (0113) 22 43864

**LEEDS CITY COUNCIL**

**PROJECT**  
 Goldenacre Park Cafe

**DRAWING TITLE**

0000000000  
 LEEDS CITY COUNCIL

|             |                       |                   |                     |
|-------------|-----------------------|-------------------|---------------------|
| <b>DATE</b> | <b>SCALE</b><br>1:100 | <b>SIZE</b><br>A1 | <b>DRAWN</b><br>SPS |
|-------------|-----------------------|-------------------|---------------------|

|                                     |                |                 |
|-------------------------------------|----------------|-----------------|
| <b>DRAWING NUMBER</b><br>0000000000 | <b>CHECKED</b> | <b>REVISION</b> |
|-------------------------------------|----------------|-----------------|