


**File**  
Copyright of this drawing remains the sole property of Den Architecture Ltd unless otherwise agreed in writing. Do not scale from this drawing. If any dimensions are to be worked in all cases with any discrepancies reported to Den Architecture Ltd prior to commencement of any work. Only the original drawing should be relied on.

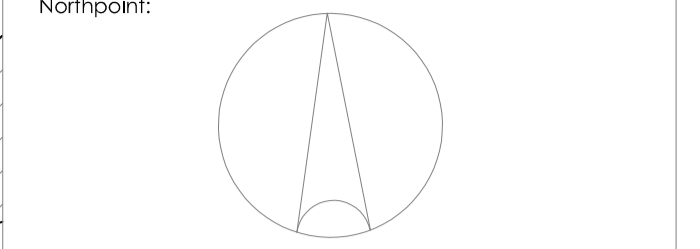


Rev	Date	Amendment	By	Chk
G	01/06/18	Window types amended in number of locations.	MS	GN
H	21/11/18	1. Car park to church land immediately adjacent to residential development now omitted. 2. New low-level planting added to western perimeter of site indicated on revised D.L.A. Drainage run to western side of proposed building to be located where possible beneath proposed paved areas. 3. Vehicular access from Knowthorpe Crescent now omitted. 4. New brick wall indicated to western perimeter of site. 5. Substitution of GF to block D to be relocated (to be discussed with electricity board). 6. Vehicular access to previous location of the sub-station omitted. Additional parking space along Knowthorpe Crescent indicated.	MS	GN
J	20/03/19	1. Location of planting to western boundary amended to avoid drainage run. Drainage run located beneath paved areas. 2. Service routes indicated.		
K	09/04/19	Motorcycle parking bays (4 nos.) relocated. Up-dated GF plan inserted into drawing.	CS	MS
L	17/07/19	Revised proposal for location of vehicular entrance to the site. Layout amended accordingly.	CS	MS
M	18/07/19	Amendments made in accordance with client comments (17/07/19).	CS	MS
N	06/08/19	Vehicular entrance to the amended. Site plan location and access to block D amended.	CS	MS

**Notes:**

RED LINE SITE BOUNDARY FOR PLANNING PERMISSION FOR REF. No. 08/03378/OT

RED LINE SITE BOUNDARY FOR PLANNING PERMISSION FOR REF. No. 08/03378/OT

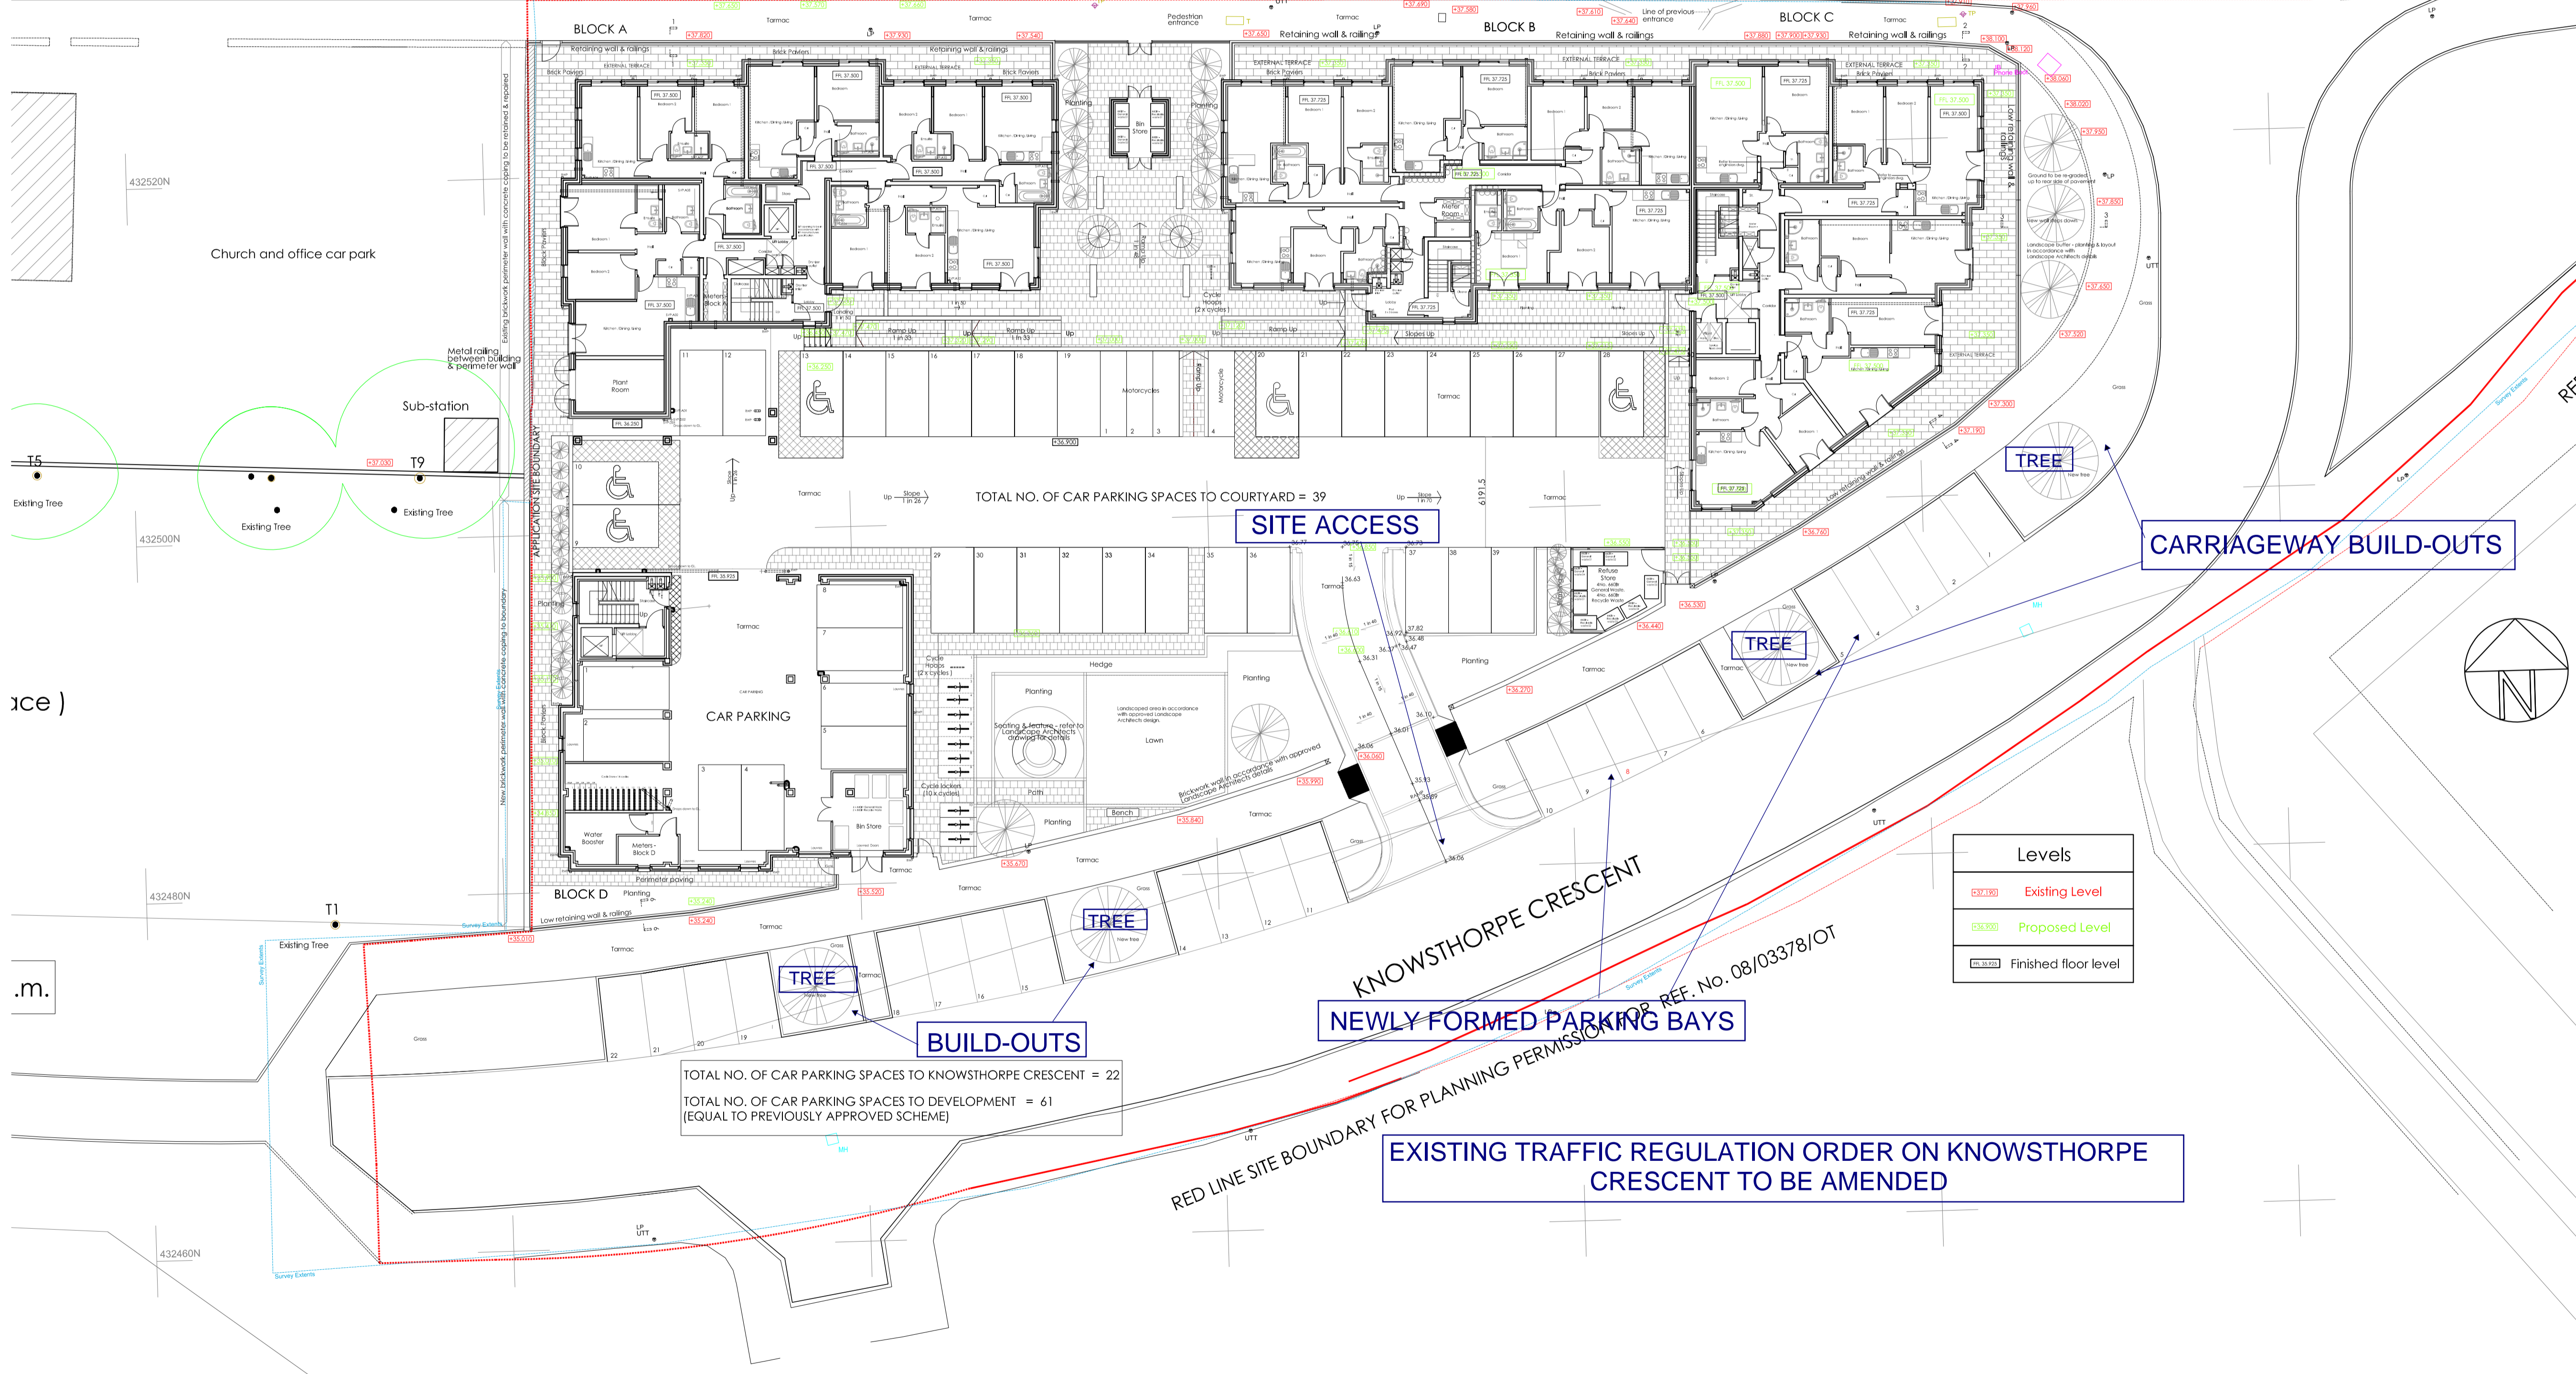

TOTAL NO. OF CAR PARKING SPACES TO COURTYARD = 39

TOTAL NO. OF CAR PARKING SPACES TO KNOWSTHORPE CRESCENT = 22  
TOTAL NO. OF CAR PARKING SPACES TO DEVELOPMENT = 61  
(EQUAL TO PREVIOUSLY APPROVED SCHEME)

Levels	
CSF.300	Existing Level
CSF.300	Proposed Level
FL.300.0	Finished floor level

**PLANNING APPLICATION 19/04938/FU - PROPOSED SITE PLAN  
APPENDIX 3 DRAWING NO. 0-100 REV N**



Project: Knowthorpe Crescent, Leeds 86 Apartments				
Client: Cross Green Ltd.				
Title: Site Plan				
Date: Oct. 2016	Scale: 200	Sheet: A1	Drawn: MS	Checked: GN
Project No: 2911	Dwg No: 0 - 100	Rev: N	Status: Building Control	