

# Public Document Pack

**LICENSING SUB-COMMITTEE  
TUESDAY 27 OCTOBER 2015**

## **SUPPLEMENTARY INFORMATION**

Agenda Item 7 – Application to vary a premises licence at Brooklyn Bar, 50 Call Lane, Leeds

This page is intentionally left blank



woodswhur

Devonshire House  
38 York Place  
Leeds  
LS1 2ED

33 Cavendish Square  
London  
W1 0PW

Tel: 0113 234 3055

info@woodswhur.co.uk  
www.woodswhur.co.uk

Licensing Section  
Leeds City Council  
Entertainment Licensing  
Civic Hall  
Leeds  
LS1 1UR

Our ref PW/TB/JON001-5-8/1903

Your ref

15 October 2015

Dear Sirs

**Brooklyn Bar, 50 Call Lane, Leeds, LS1 6DT**

Please find enclosed the following:

1. A copy of the existing and proposed layout plan;
2. Description of venue from the website;
3. Photographs;
4. Menu; and
5. Page from Trip Advisor;

I would be grateful if these documents could be made available to the members of the sub-committee for the hearing.

Yours faithfully

  
**Woods Whur**



# BROOKLYN

CALL LANE LEEDS

t: 0113 3229919

e: [mail@brooklynbar.co.uk](mailto:mail@brooklynbar.co.uk)

50 Call Lane - Leeds - LS1 6DT

UPSTAIRS PRIVATE HIRE ROOM AVAILABLE, CALL OR EMAIL TO DISCUSS

Superb cocktails, fashionable settings and  
Funk/Soul/Disco/RnB/Hip Hop/Chart inspired music feel  
make Brooklyn Bar really stand out from the crowd. Open  
Tuesday to Saturday.













NEW MENU

## NACHOS

- CLASSIC NACHOS V** 4.50  
*guacamole, salsa, sour cream & cheese*
- THREE BEAN CHILLI V** 5.00  
*sour cream & cheese*
- CHICKEN NACHOS** 6.00  
*chargrilled chicken, guacamole, salsa, sour cream & cheese*
- PULLED PORK NACHOS** 6.00  
*bbq pulled pork, guacamole, jalapeños, salsa, sour cream & cheese*

## BEEF BURGERS

★ SERVED WITH CRACKED PEPPER CHIPS ★

£1 upgrade for sweet potato fries

- BROCKLYN BURGER** 9.50  
*6oz burger, lettuce, tomato, onions, pickle & brooklyn chipotle sauce*
- FIREBALL BURGER** 10.50  
*6oz burger, jalapeños, peppers, chilli, lettuce, tomato, onion, pickle & hot sauce*
- SMOKE & CHEESE BURGER** 10.50  
*6oz burger, smoked bacon, american cheese, lettuce, tomato, onion & pickle*
- HONEY & RUM BURGER** 10.50  
*6oz burger marinated in our special honey & rum glaze, american cheese, lettuce, pickle & onion rings*
- PULLED PORK & BOORBON BURGER** 11.50  
*6oz burger, slow cooked pulled pork, bourbon bbq sauce, lettuce & pickle*
- PHILLY CHEESE STEAK BURGER** 11.50  
*6oz burger, steak, onion, green peppers & cheese sauce*
- TOMATO, MOZZARELLA & OLIVE BURGER V** 9.50  
*4oz burger, cheese, lettuce, tomato, onion & mayo*

ADD A SECOND PATTIE TO ANY BURGER FOR £1

★ TRY OUR ★

## BROOKLYN BEAST BURGER 13.50

*6oz burger, bbq butt rub chicken breast, pulled pork, bacon & American cheese*

## CHICKEN BURGERS

★ SERVED WITH CRACKED PEPPER CHIPS ★

£1 upgrade for sweet potato fries

- PERI PERI CHICKEN BURGER** 10.00  
*chicken breast, peri peri sauce, lettuce, tomato, onion, mayo*
- FRIED CHICKEN & WAFFLE SANDWICH** 10.00  
*fried chicken, streaky bacon, american cheese & maple syrup*
- TEQUILA & LIME CHICKEN BURGER** 10.00  
*chicken breast in our special tequila marinade, peppers, lettuce & onions*
- BLACKENED BUTT RUB CHICKEN & BACON BURGER** 10.50  
*bbq butt rub chicken breast, smoked bacon, lettuce, mayo*

## BURRITOS

12" flour tortilla filled with Mexican rice, re-fried beans, lettuce and nacho chips

- TEQUILA & LIME CHICKEN** 9.50  
*guacamole, cheese & sour cream*
- PERI PERI CHICKEN** 9.50  
*salsa, peppers, cheese & sour cream*
- BLACKENED BUTT RUB CHICKEN** 9.50  
*salsa, peppers, cheese, guacamole & sour cream*
- PULLED PORK** 9.50  
*salsa, cheese & sour cream*
- PHILLY CHEESE STEAK** 9.50  
*onions, green peppers, cheese sauce*
- THREE BEAN CHILLI V** 8.50  
*cheese & sour cream*

## FRIES N BITS

- CRACKED PEPPER CHIPS V** 3.50
- THREE BEAN CHILLI CHEESE CHIPS V** 4.50
- CRACKED PEPPER CHIPS, BACON & SAUCE** 4.50
- SWEET POTATO FRIES V** 4.00
- BEER BATTERED ONION RINGS V** 4.00
- FRIED CHICKEN STRIPS** 5.00
- MEXICAN RICE V** 4.00

Leeds, England, United Kingdom

What are you looking for?

Search

Europe > United Kingdom (UK) > England > Yorkshire > West Yorkshire > Leeds > Things to do in Leeds > Brooklyn Bar & New York Burger Kitchen



# Brooklyn Bar & New York Burger Kitchen

59 Reviews #5 of 156 Nightlife in Leeds Certificate of Excellence

Bars & Clubs, Nightlife

Overview Reviews (59) Q&A Location

Save


Write a Review



All visitor photos (11)

Is this attraction free to the public?

Yes  No  Unsure

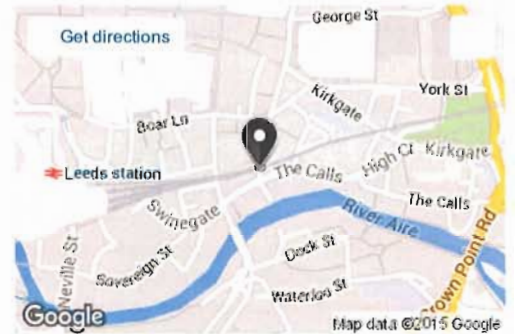

Address: 50, Call Lane, Leeds LS1 6DT, England

Phone Number: 0113 3229919

Website

Improve this listing

Today 16:00 - 3:00 **Closed now**

See all hours

Description:

Brooklyn Bar is on the ground level serving great cocktails and...

read more

## TripAdvisor Reviewer Highlights

Read all 59 reviews

Visitor rating

Excellent	41
Very good	7
Average	5
Poor	1
Terrible	5

"Fun"

Always a good night, Chilled through the week but very lively on a weekend. Cocktails are really nice and 4-8pm £3 drinks.. say no more!



2015

Reviewed 10 September

b-leeds, Leeds, United Kingdom

## Similar Things to Do in Leeds

See all


<p><b>BrewDog Leeds</b> 81 Reviews</p>	<p><b>Smokestack</b> 52 Reviews</p>	<p><b>The East Village</b> 12 Reviews</p>	<p><b>New Inn Calverley</b> 32 F</p>
--	---	---	--

59 Reviews from our TripAdvisor Community


Write a Review

Add Photo



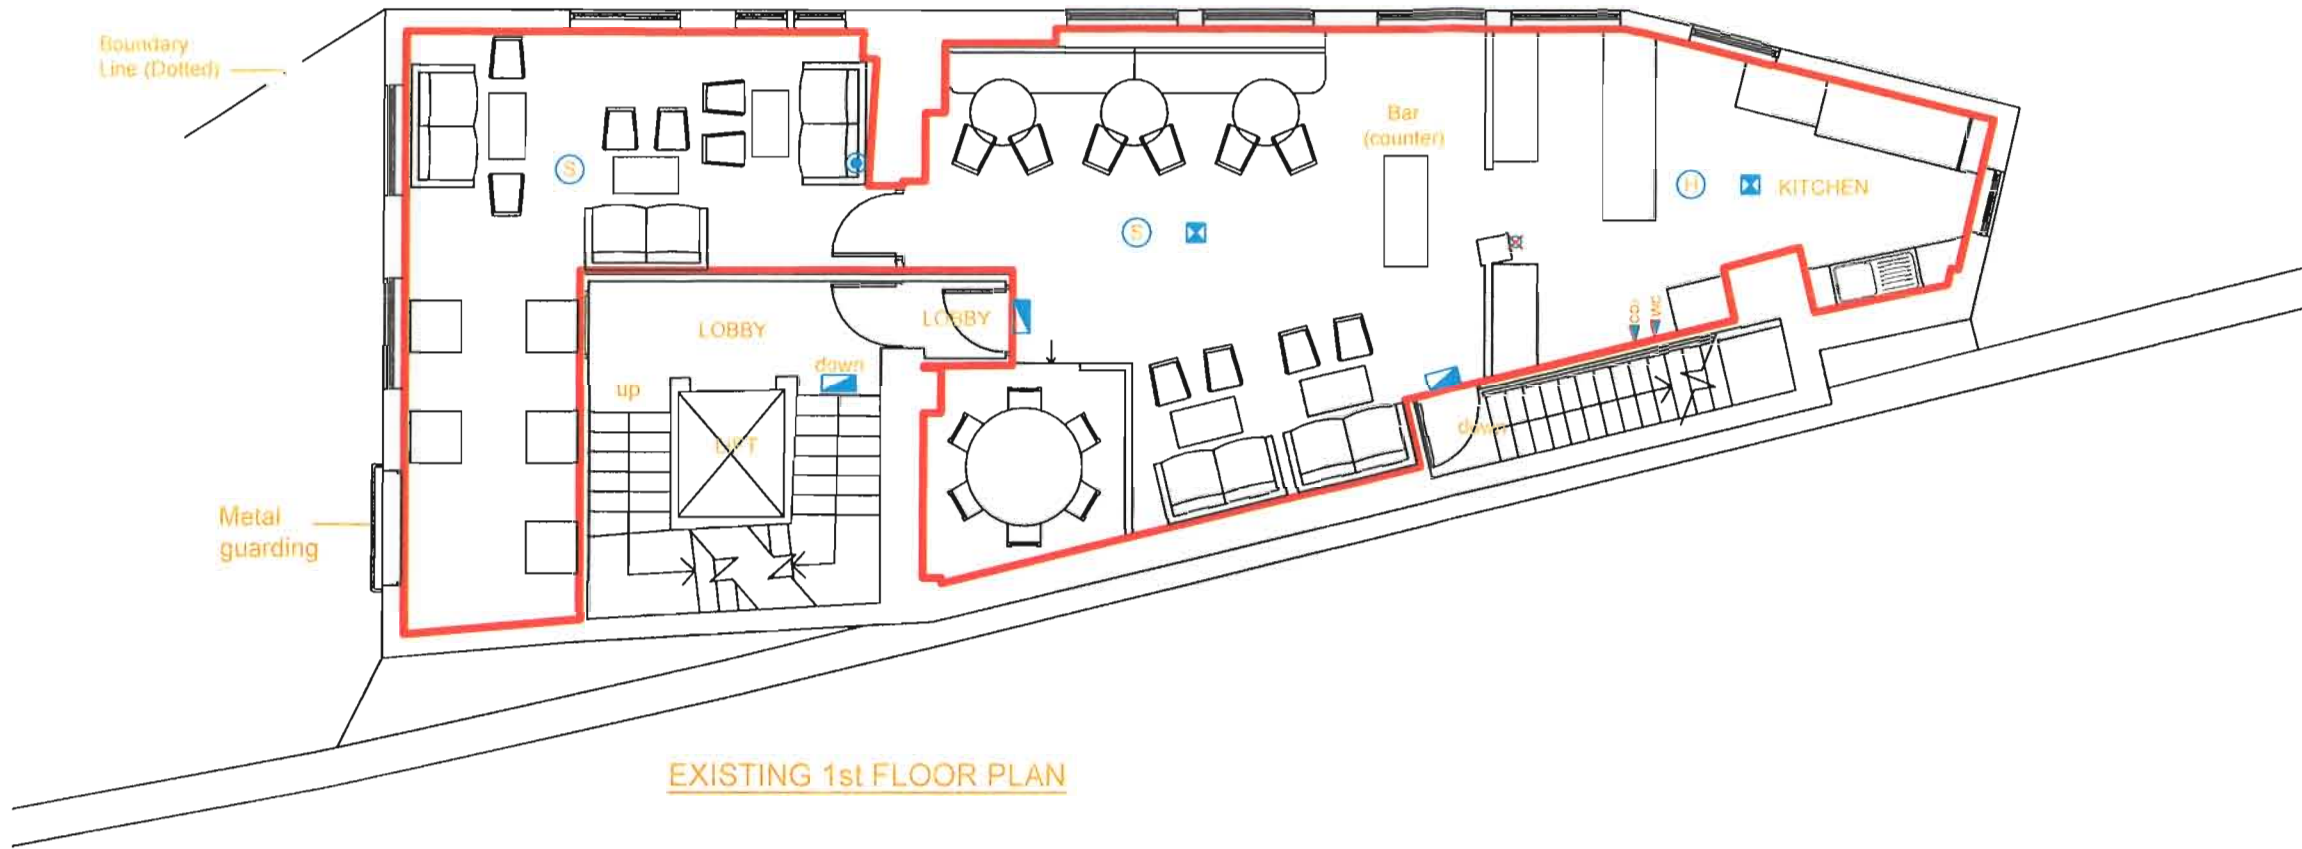

EXISTING 1st FLOOR PLAN

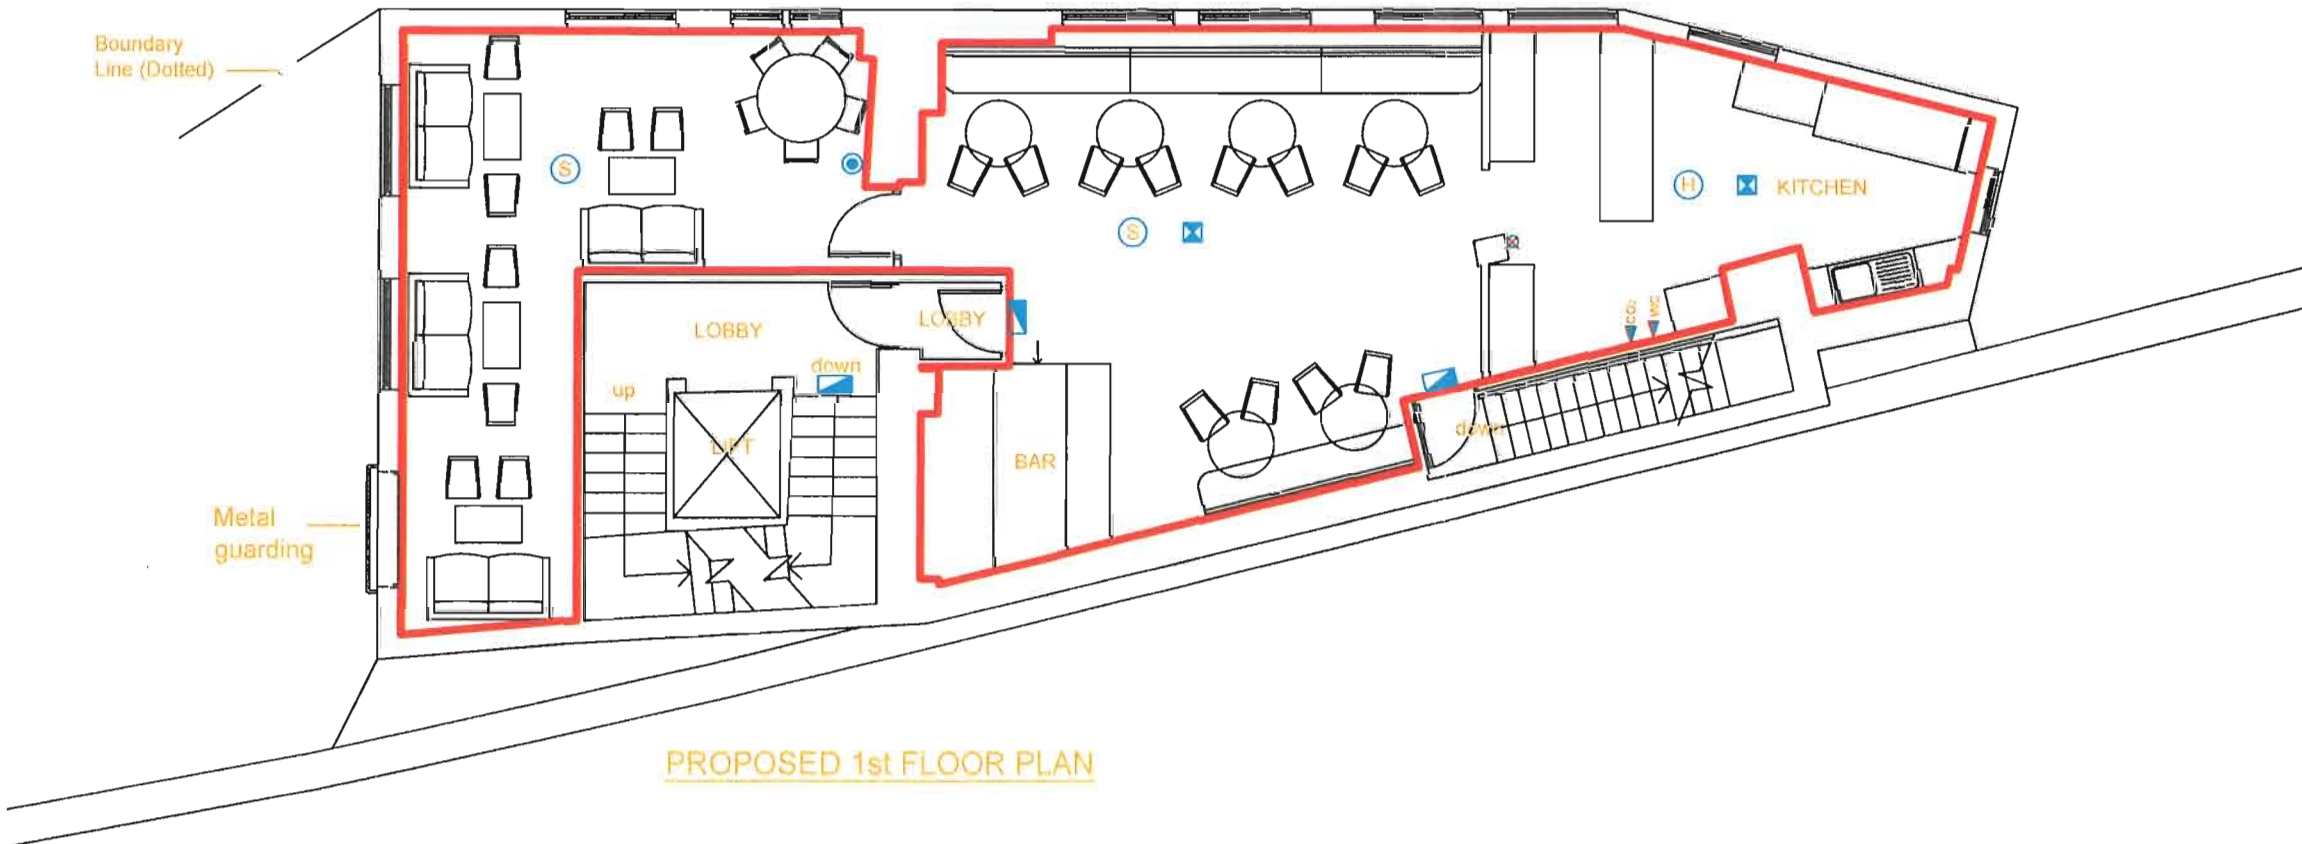

PROPOSED 1st FLOOR PLAN

NOTE

LEGENDS

(1) DOORS AND FRAMES

All new doors indicated as 1/2 hr fire rated to be solid core doors on self closing systems or to be lockable, all with intumescent strips and smoke seals. All any glazing used in doors to be 1/2 hr Georgian wired or Pyrostop glass. Doors indicated with PB to be fitted with suitable Push Bar Emergency Escape Mechanism.

(2) EMERGENCY LIGHTING

Provide self contained emergency lighting throughout. All to BS 5266 with surface mounted & recessed luminaires. System to be 3 hour non maintained with key switch test points.

☑ Illuminated fire exit sign linked to emergency lighting system

☒ Emergency lighting to comply with BS 5266

(3) FIRE DETECTION

Include for new automatic smoke detection and alarm system in accordance with BS 5839-1:2002

Ⓢ Smoke detector linked to fire alarm system

Ⓜ Heat detector linked to fire alarm system

⦿ Fire Alarm Sounder minimum of 65dBA

☒ Break Glass actuation point

Ⓒ Carbon Dioxide Fire Extinguisher - For use with Class A & B fires

Ⓜ Wet Chemical Fire Extinguisher - For use with Class F fires in accordance with BS 5033

The location and type of any fire safety and other fire safety equipment is shown as it is at present. This may be varied from time to time with the agreement of the fire officer or after fire risk assessment

— RED EDGING INDICATES LICENSED AREA

PROJECT

Brooklyn Bar  
50 Call Lane  
Leeds LS1 6NT

CLIENT

Matthew Jones

DRAWING TITLE

Existing and Proposed 1st Floor Plan

DRAWING NO. P04

SCALE

DRAWN BY JW

1:100 @ A3

REVISION

NO.	DESCRIPTION

This page is intentionally left blank



Document is Restricted

This page is intentionally left blank