


CITY PLANS PANEL – 8 DECEMBER 2016

**SUPPLEMENTARY INFORMATION
ITEM NO. 8**

**REVISED SITE BOUNDARY PLAN –
APPLICATION NO.15/07655/OT**

This page is intentionally left blank

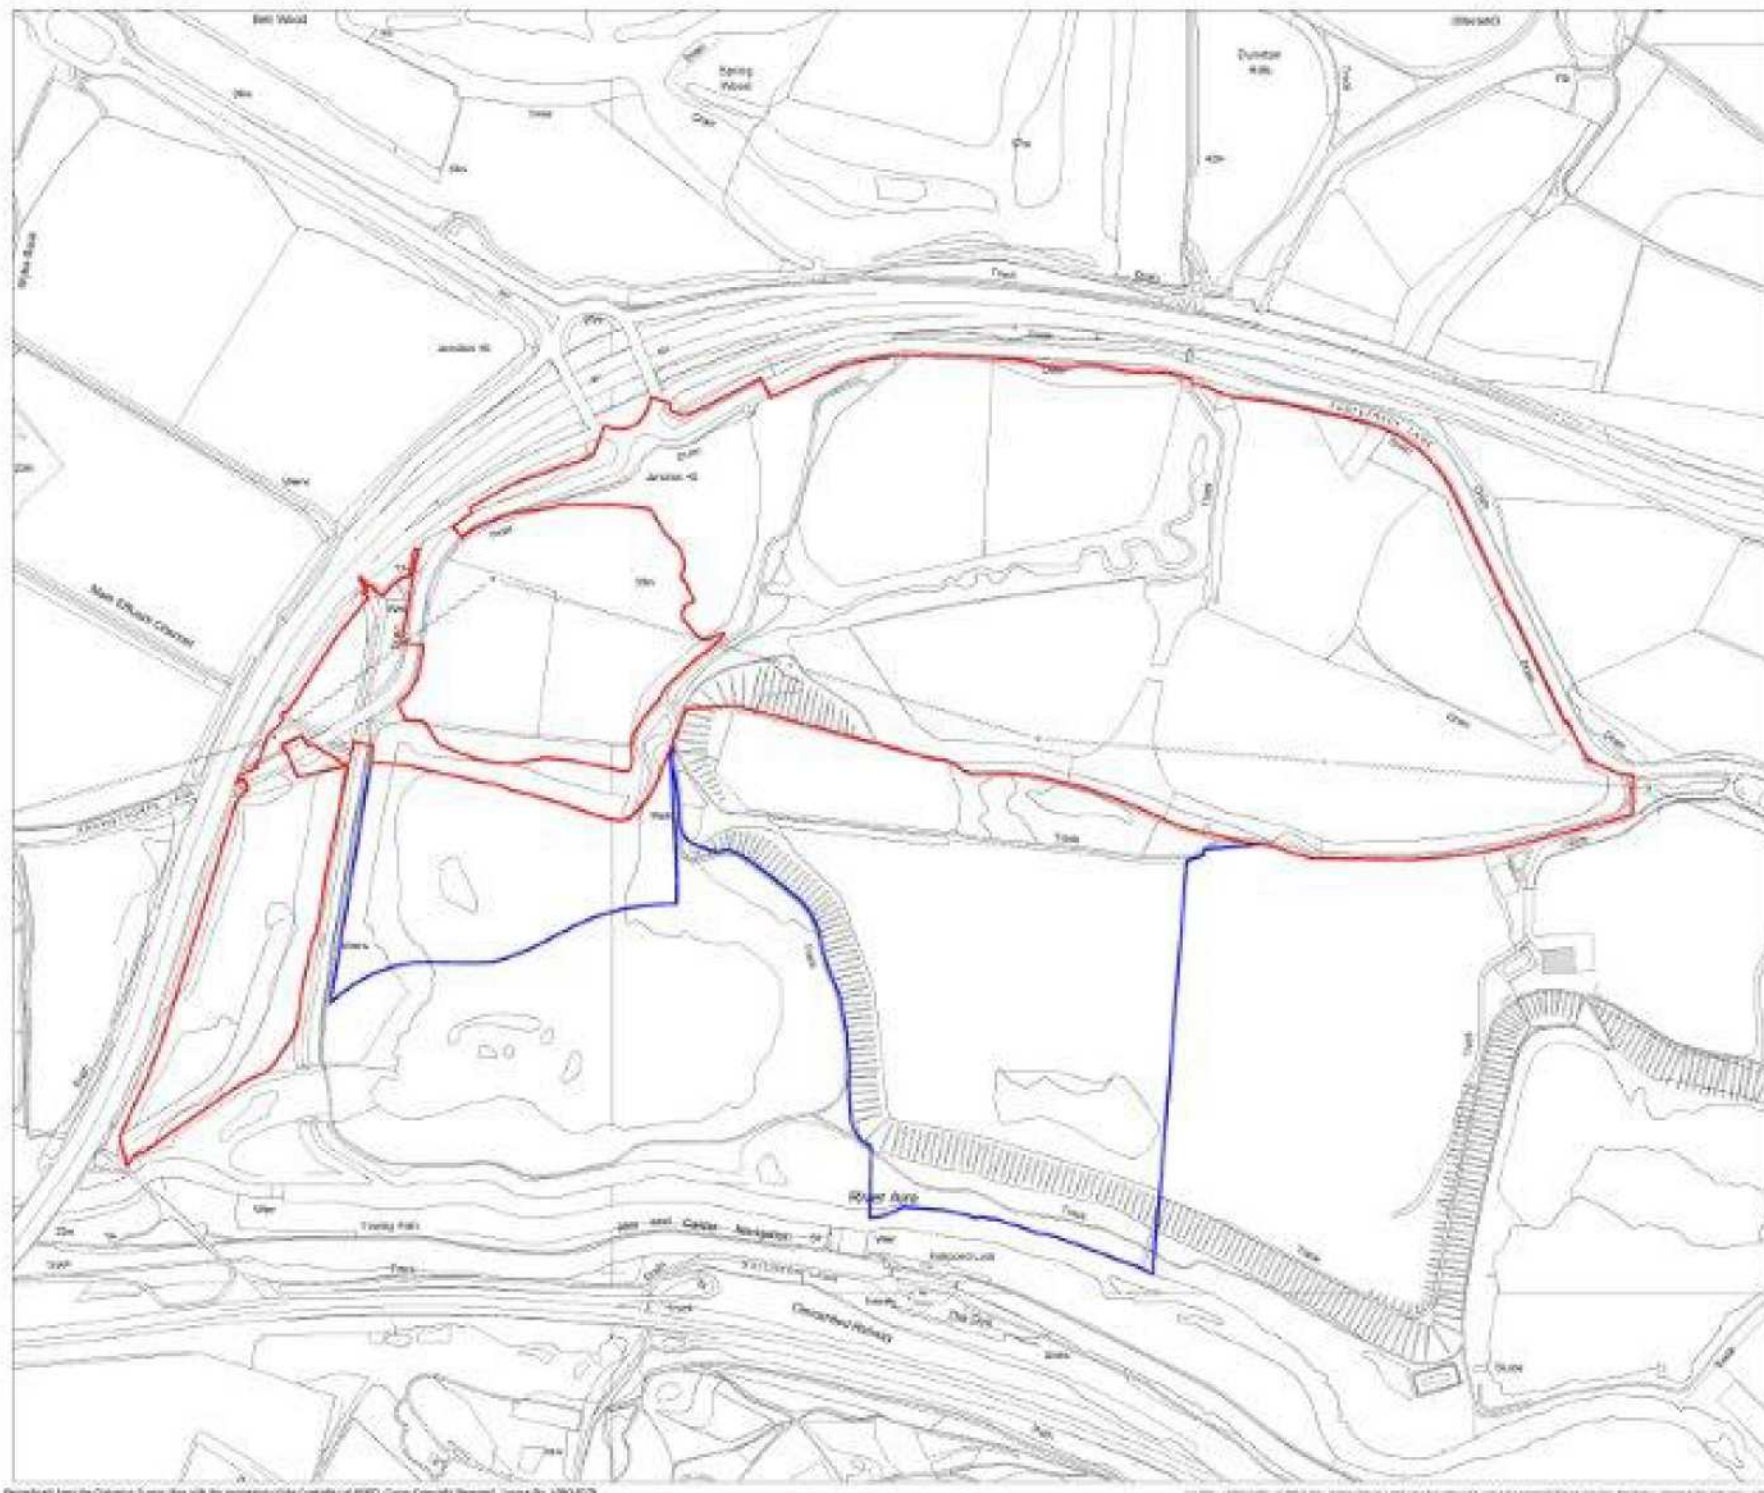

The scaling of this drawing cannot be assumed

Revision	Date	By	Check
1	10.10.10	TL	TL

1 - Red Line Update

Site Boundary

Other Land Within Applicants Control

Project
**AIRE VALLEY,
LEEDS**

Drawing Title
SITE BOUNDARY PLAN

Date	Scale	Drawn by	Check by
25.09.10	1:5000 (BA1)	M.D.V.M.D.	TL

Project No	Drawing No	Author
21153	RD-M-01	HL

BARTON WILLMORE

Planning • Master Planning & Urban Design
Architecture • Landscape Planning & Design • Project Services
Environmental & Sustainability Assessment • Graphic Design

bartonwillmore.co.uk

This page is intentionally left blank