


Public Document Pack

Revised site boundary plans for the Natural Resources and Waste Development Plan Document

This page is intentionally left blank

Agenda Item 7

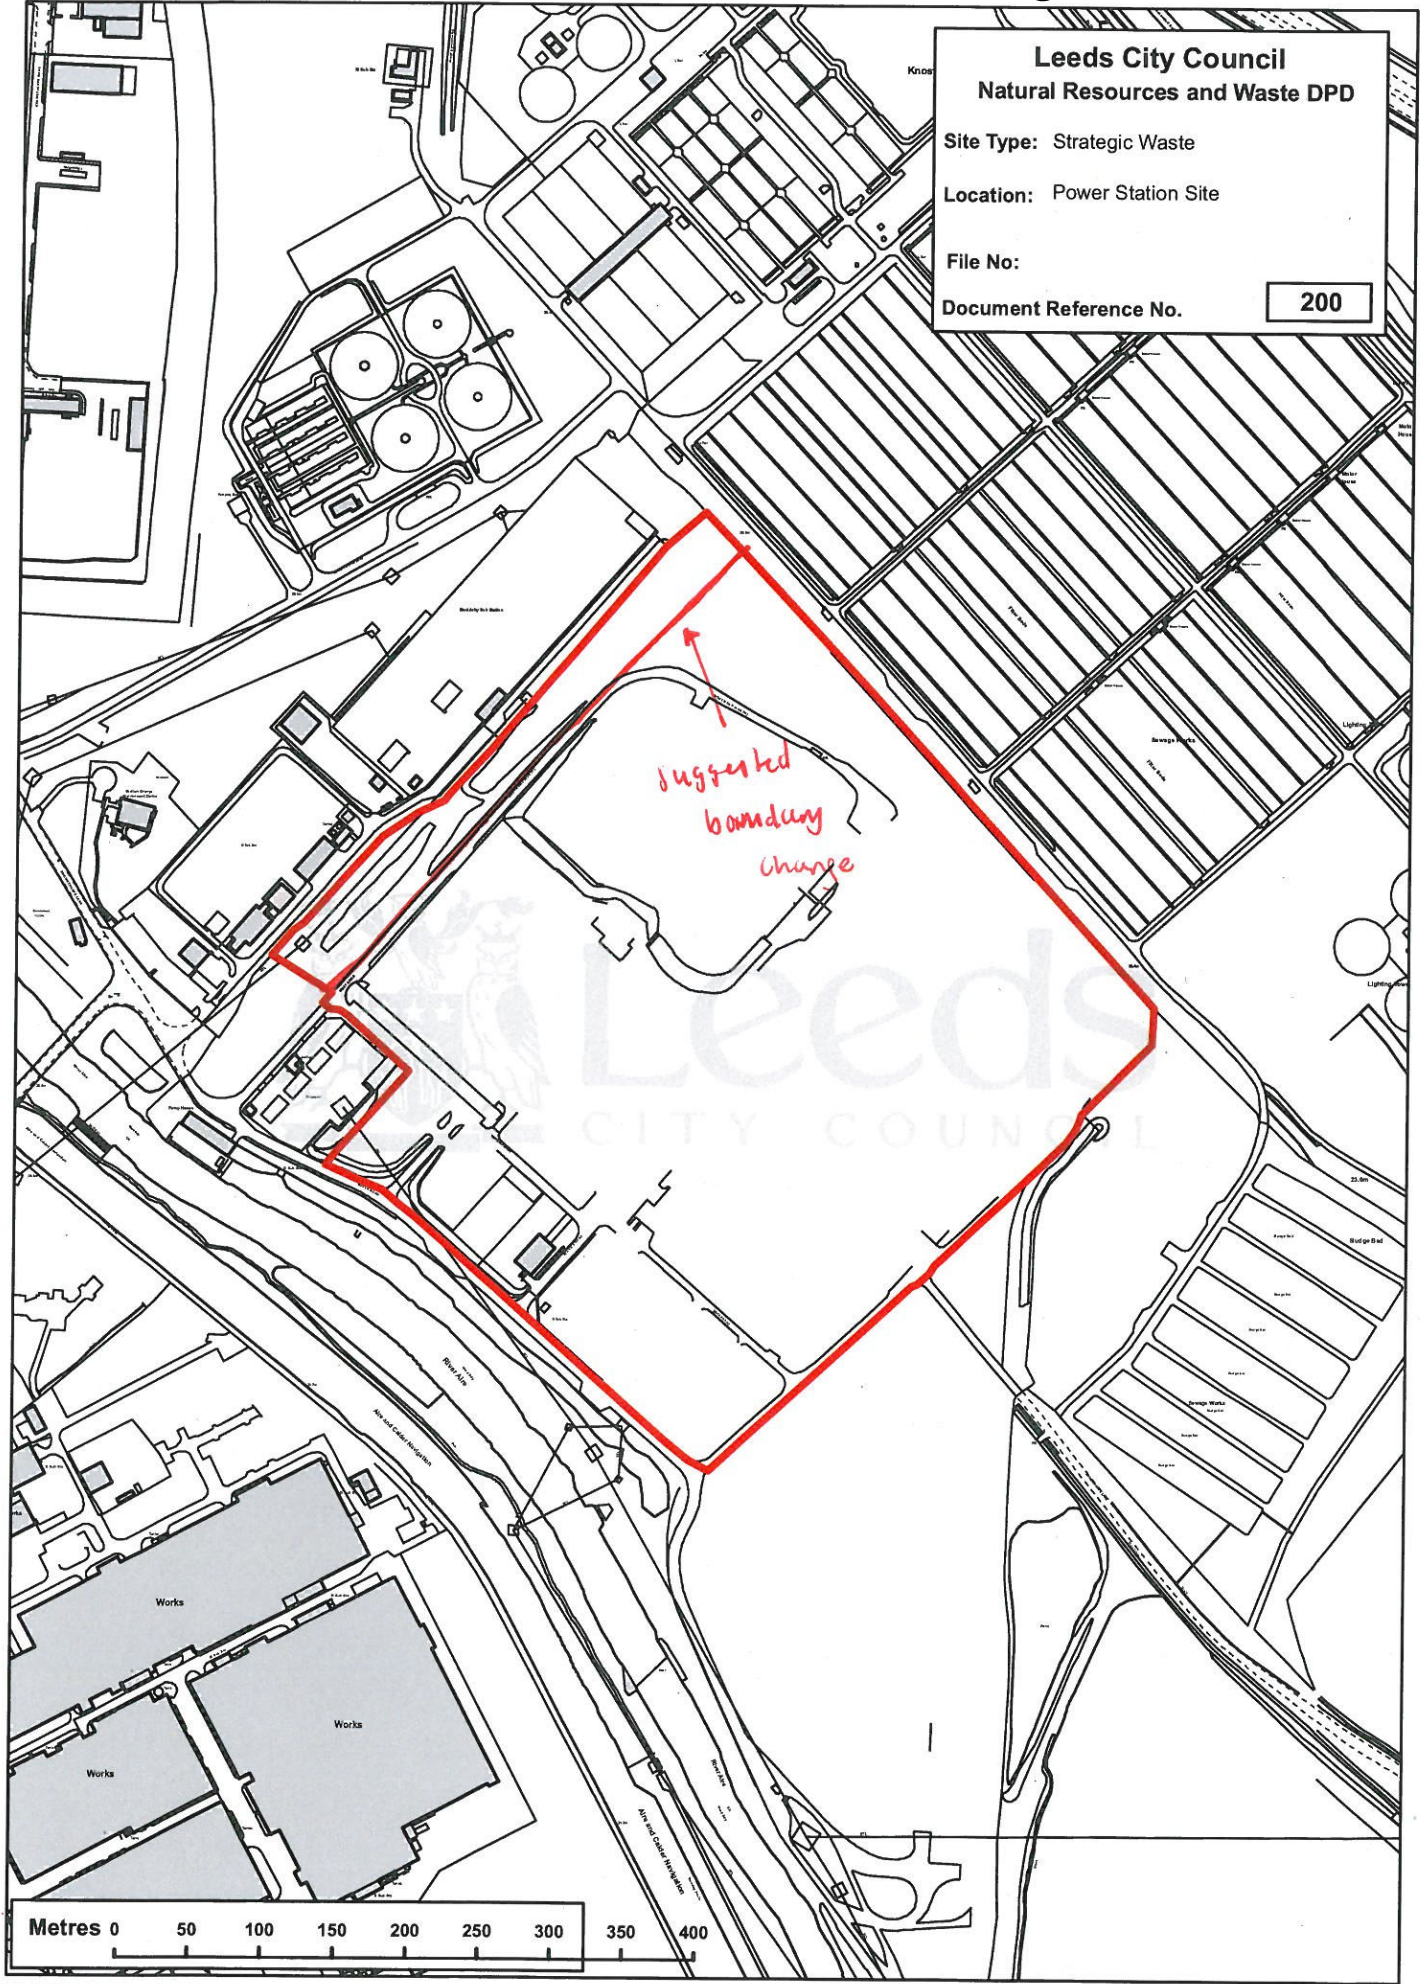

This page is intentionally left blank

Legend
AVE Knostrop Site Boundary

Contains Ordnance Survey data © Crown copyright and database right 2010

P3	2011-01-21	ST	LM	AGH
Issue	Date	By	Chkd	Appd



ARUP

Arup House Rose Wharf
78 East Street Leeds LS9 8EE
Tel +44 (0) 113 242 8498 Fax +44 (0) 113 242 8573
www.arup.com

Client
Aire Valley Environmental
Aire Valley
environmental


Job Title
AVE

Drawing Title
AVE Knostrop Site Boundary

Scale at A3
1:5,000

Drawing Status
Preliminary

Job No	Drawing No	Issue
209196-00	000	P3

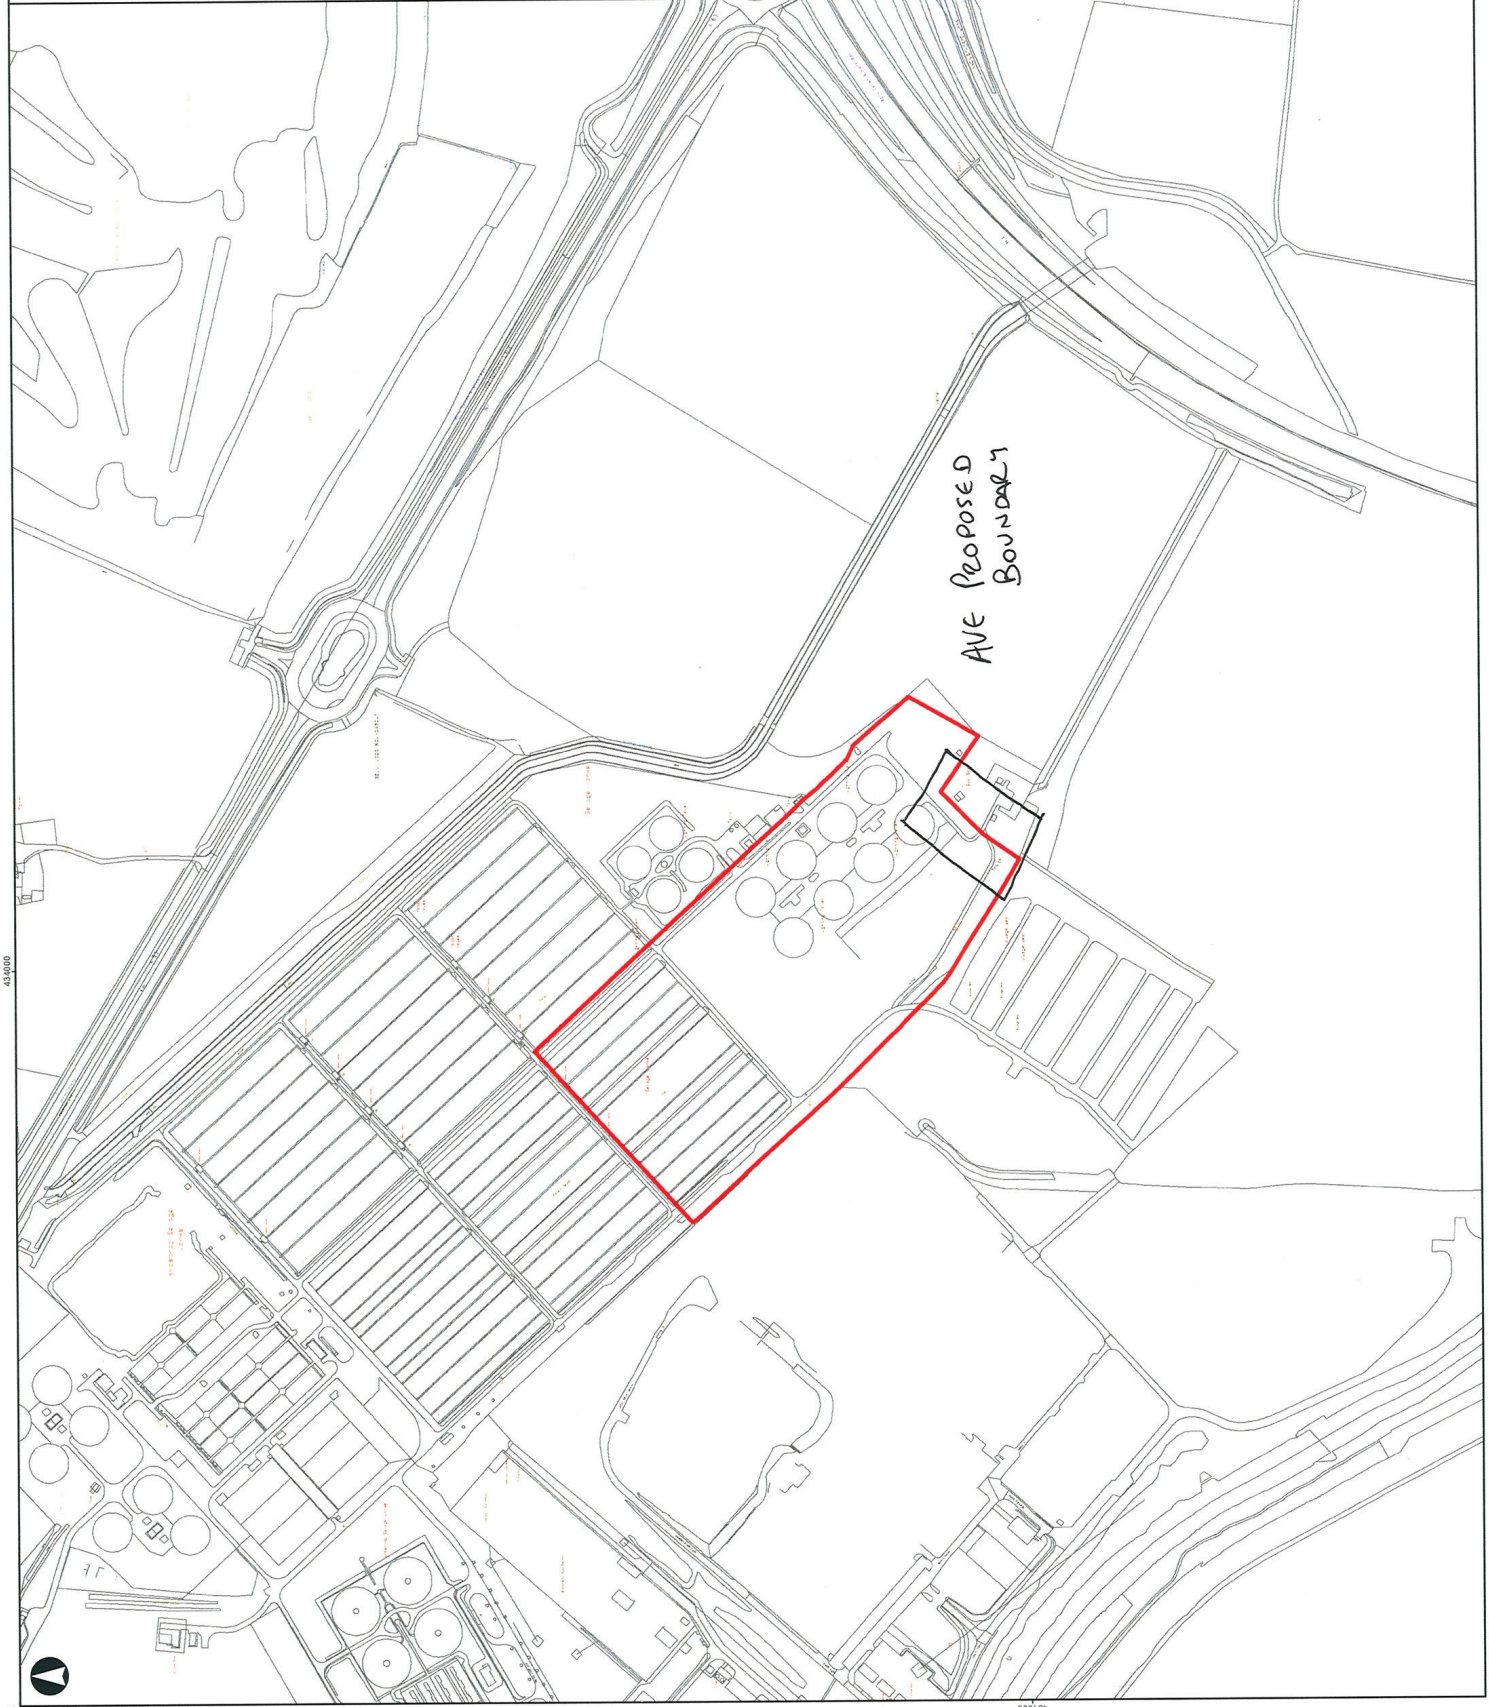

This page is intentionally left blank