


**KERNEL HOUSE
ACORN BUSINESS PARK
KILLINGBECK
LEEDS LS14**

Appendix 2

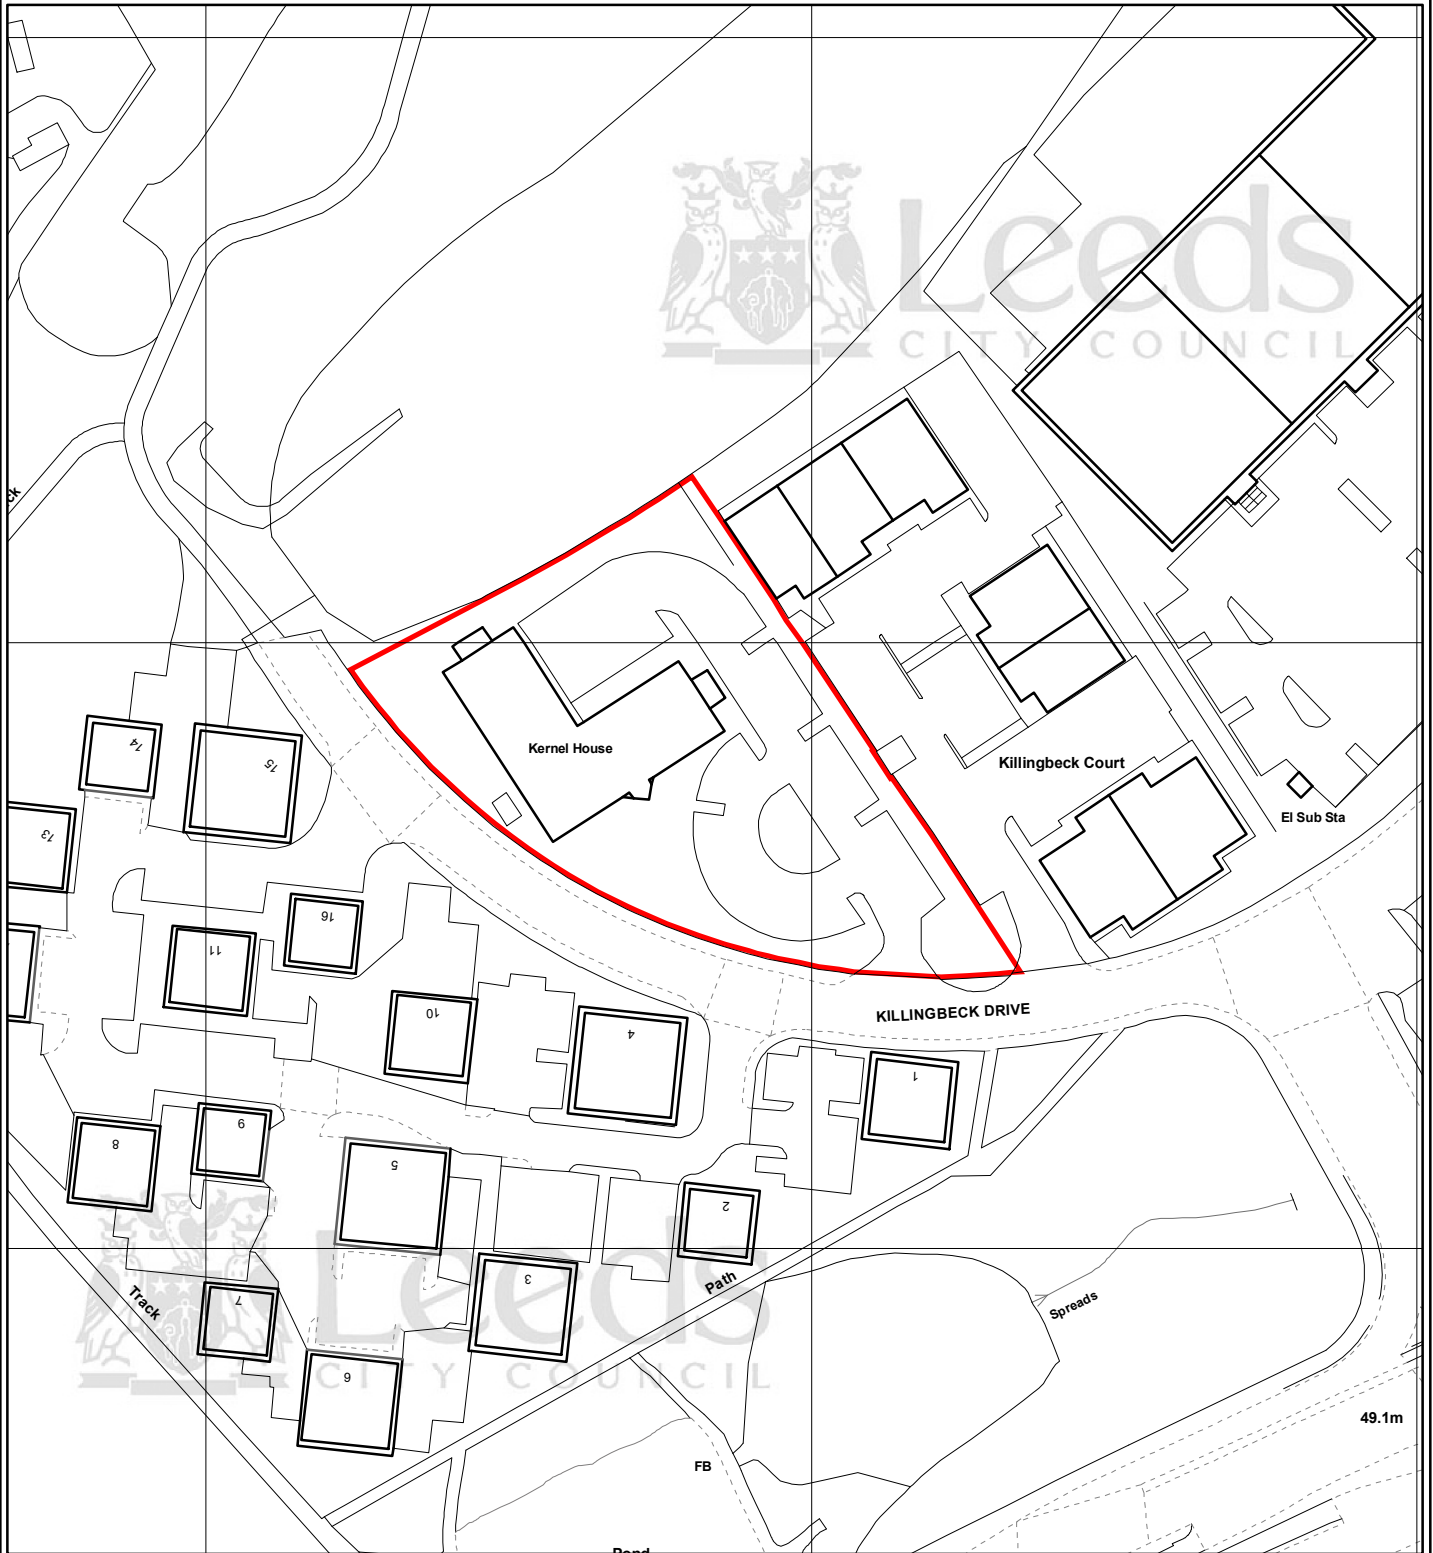

Leeds
CITY COUNCIL

© Crown Copyright and database right 2013
Ordnance Survey LA100019567

PREP BY M. CHRISTIAN

DATE 01/08/2013

OS No SE3434SW

Scale 1:1,250

PLAN No 17310/

