


— Line of cycle movements

— Length of footway to be converted to shared-use.

Note: Drawing shows proposed shared-use only. Does not show existing shared-use

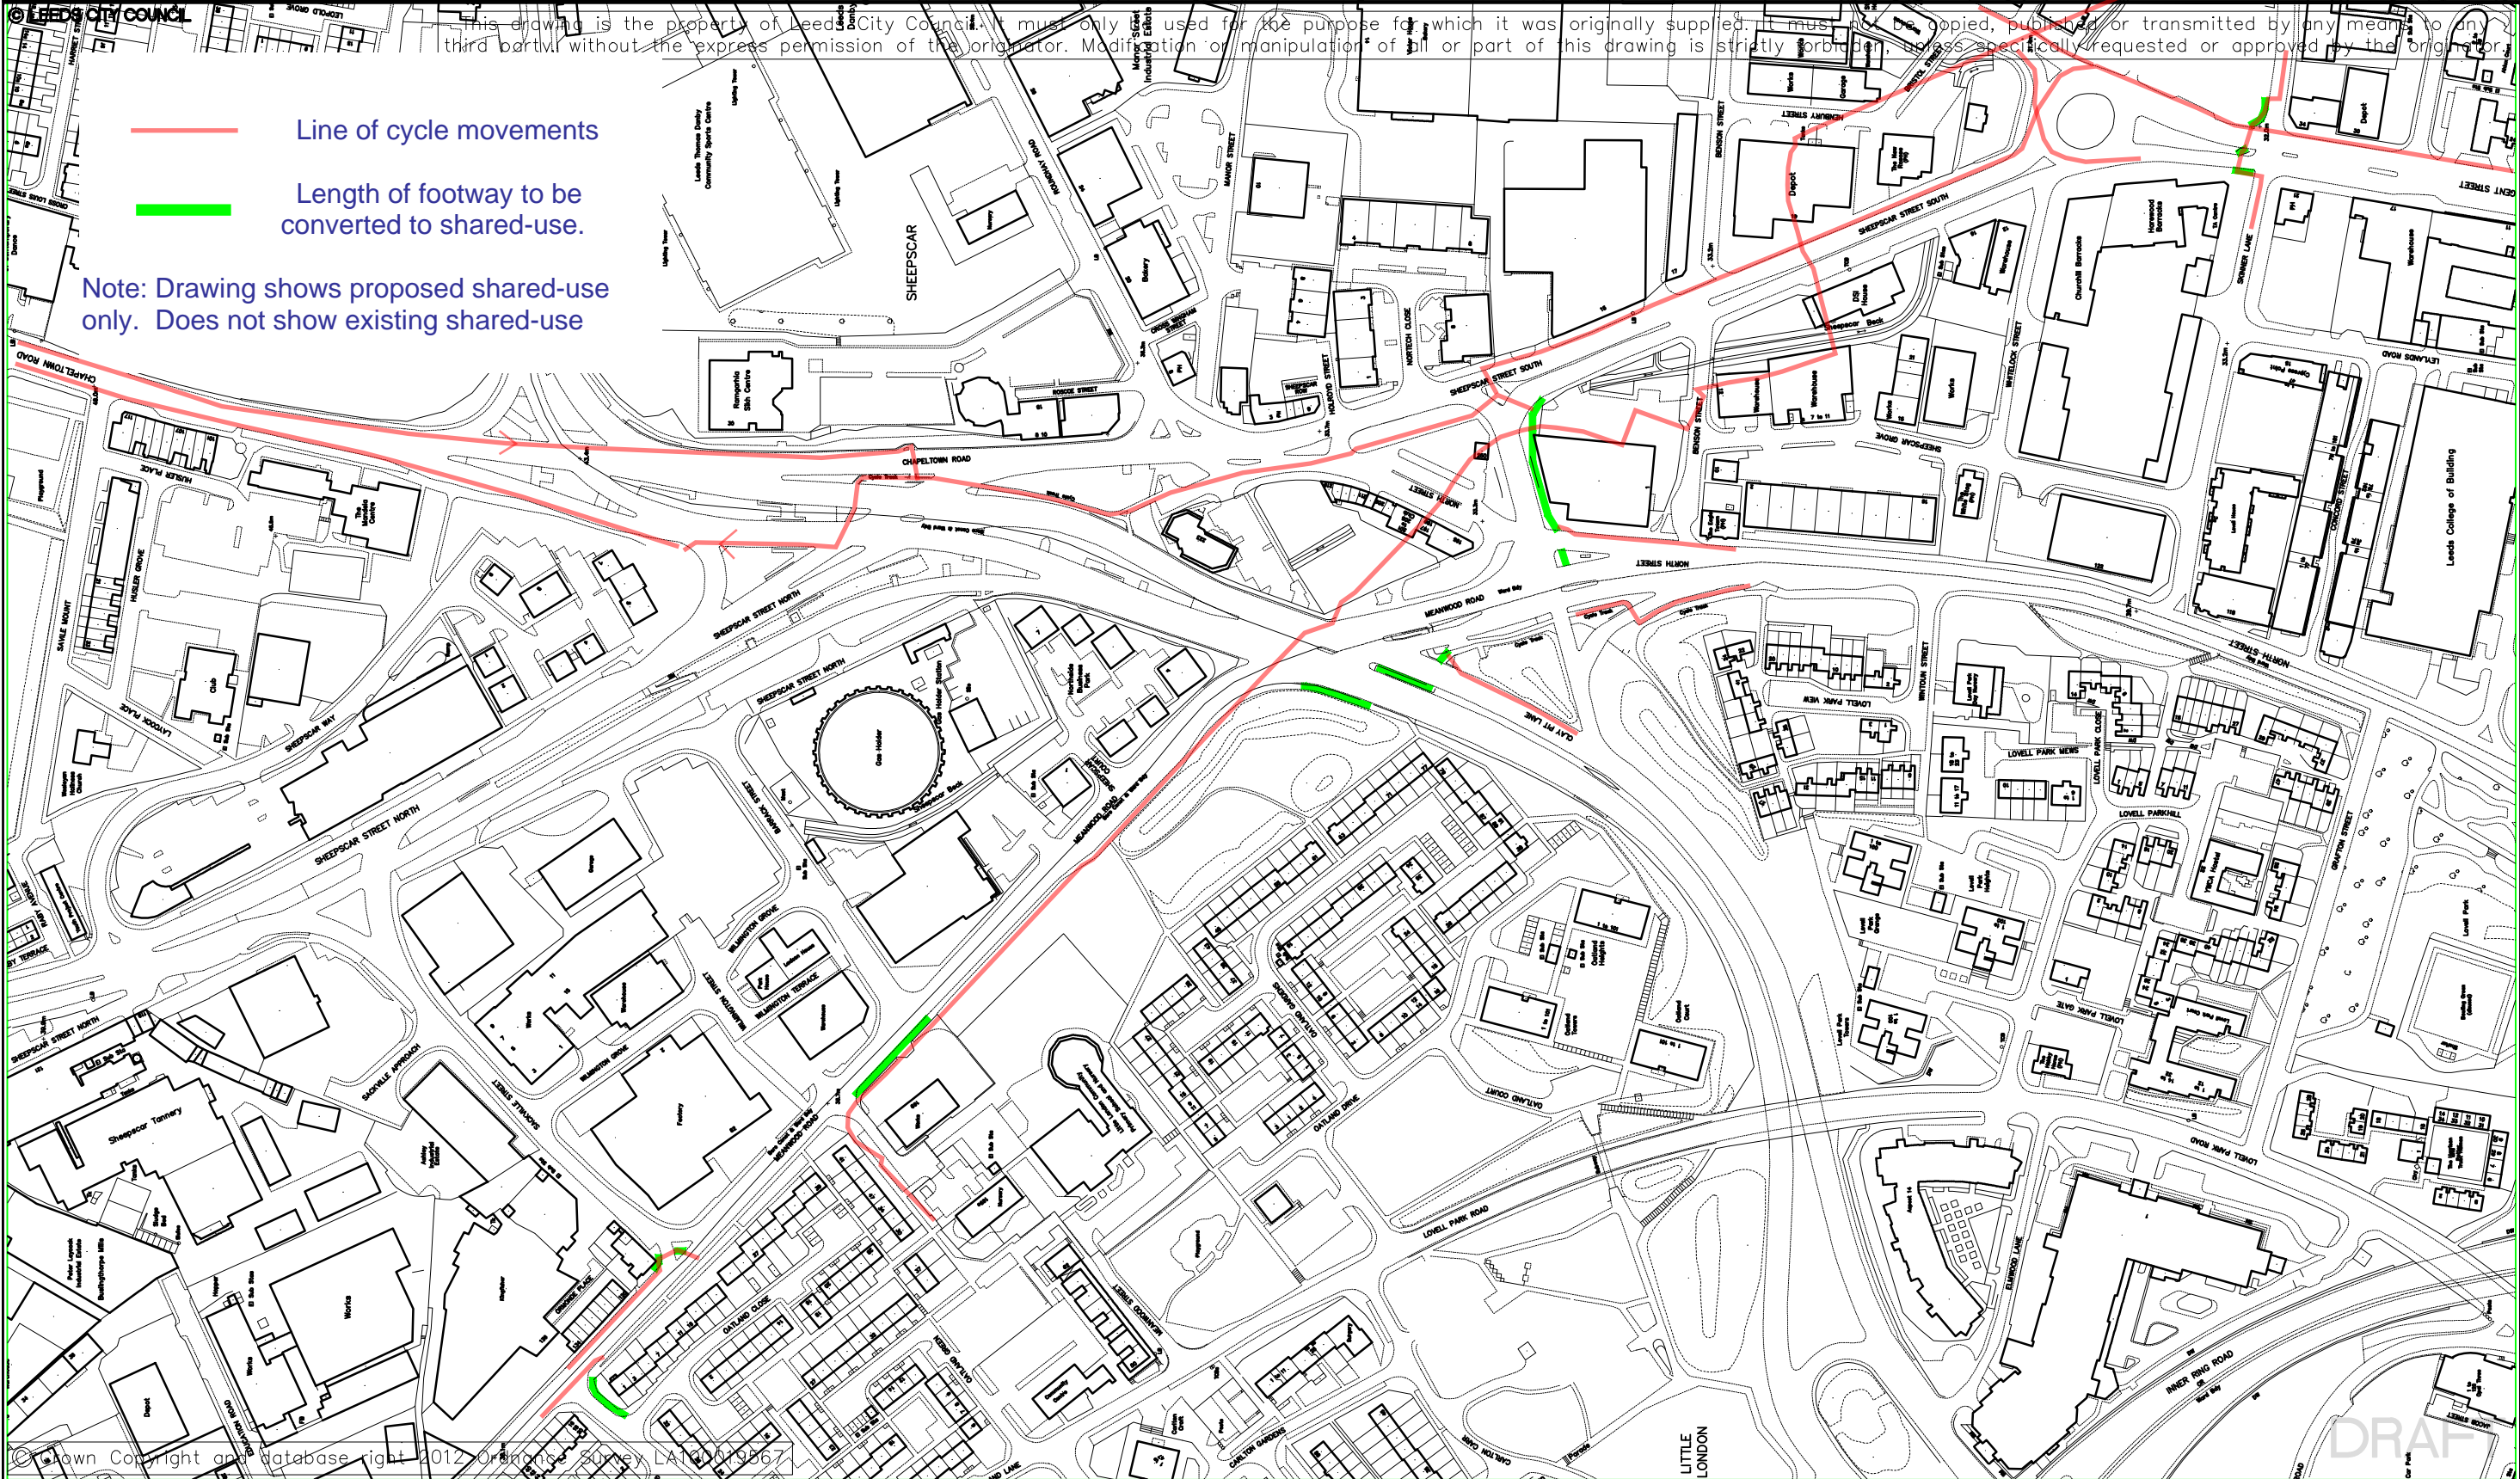

LCCN 9 CHAPELTON TO CITY CENTRE
FOOTWAYS TO BE CONVERTED TO SHARED-USE

| | INITIALS | DATE | SCALE |
|------------|----------|------|------------------------|
| DRAWN BY | MR | 7/13 | N.T.S |
| AutoCAD BY | MR | 7/13 | |
| CHECKED BY | | | ORIGINAL SHEET SIZE A3 |

Leeds
CITY COUNCIL
HIGHWAYS AND TRANSPORTATION

| | |
|-----------------|-------------------|
| DRAWING NUMBER: | TPP 32.02.009-SU1 |
| DATE: | July 2013 |