


This drawing is the property of Leeds City Council. It must only be used for the purpose for which it was originally supplied. It must not be copied, published or transmitted by any means to any third party, without the express permission of the originator. Modification or manipulation of all or part of this drawing is strictly forbidden, unless specifically requested or approved by the originator.

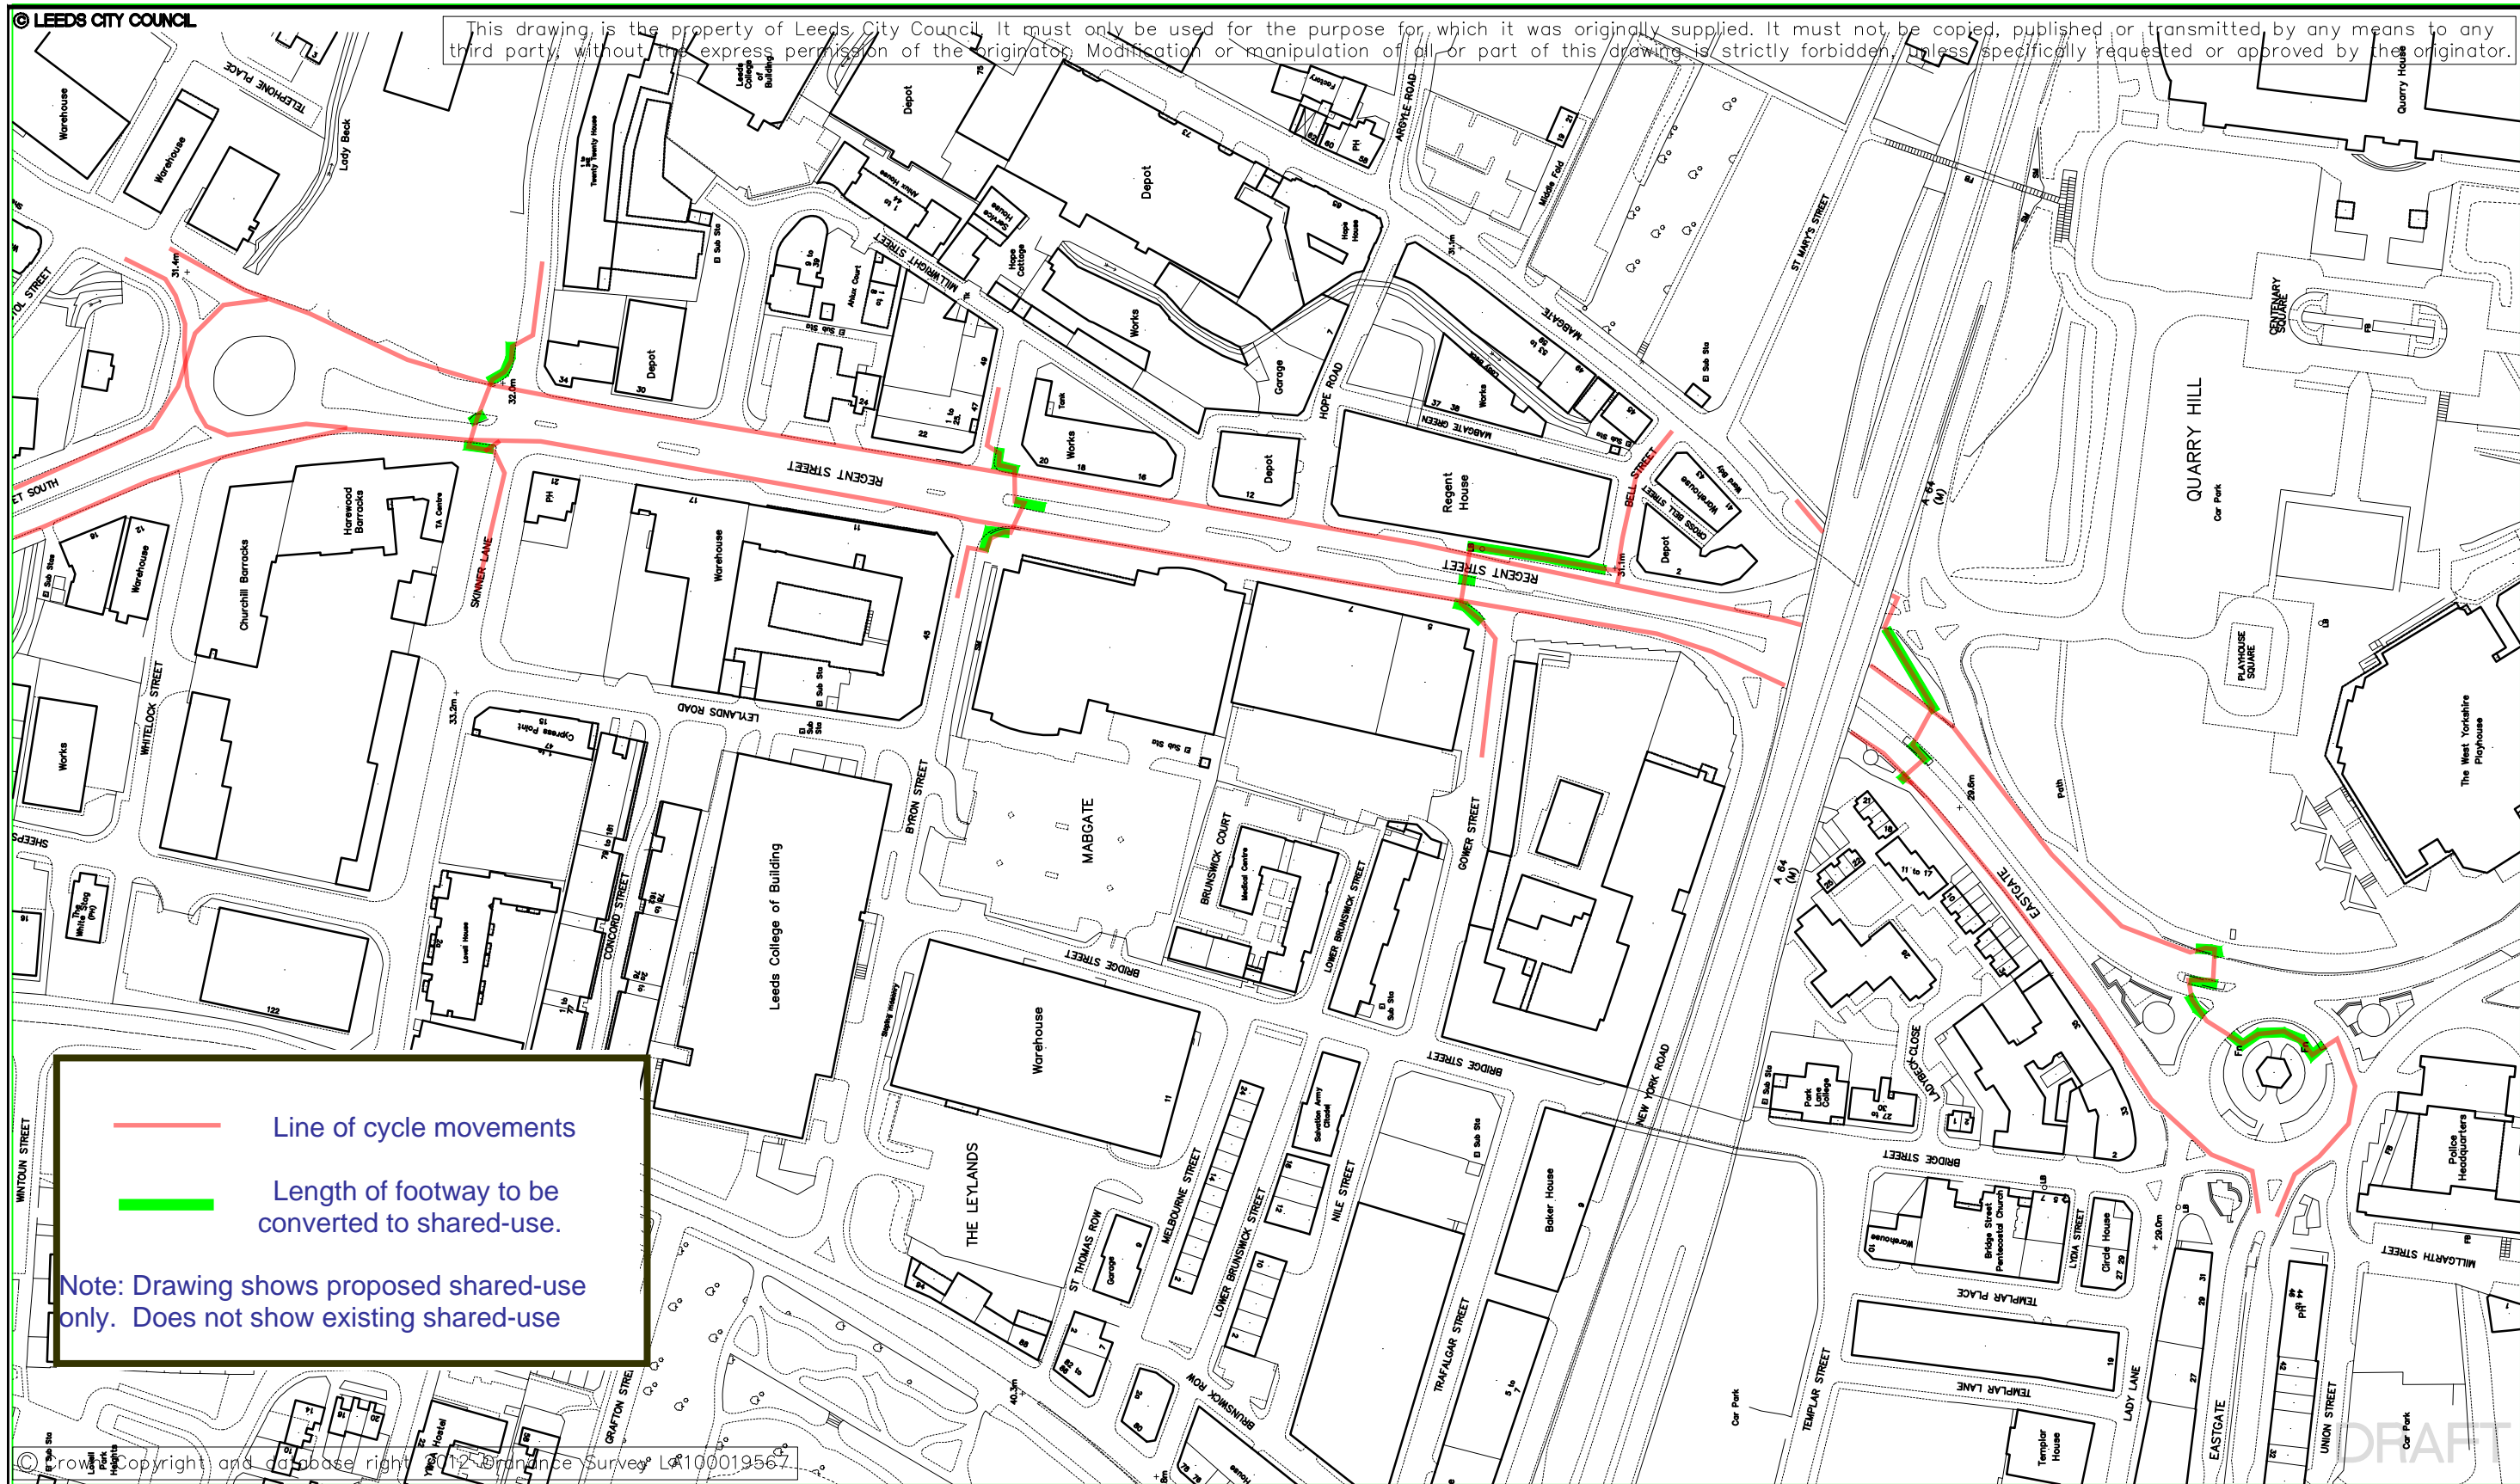

— Line of cycle movements
— Length of footway to be converted to shared-use.
 Note: Drawing shows proposed shared-use only. Does not show existing shared-use

LCCN 9 CHAPELTOWN TO CITY CENTRE
 FOOTWAYS TO BE CONVERTED TO SHARED-USE

INITIALS	DATE	SCALE
MR	7/13	N.T.S
AutoCAD BY	MR	7/13
CHECKED BY		ORIGINAL SHEET SIZE A3



DRAWING NUMBER:
TPP 32.02.009-SU2
DATE: July 2013