


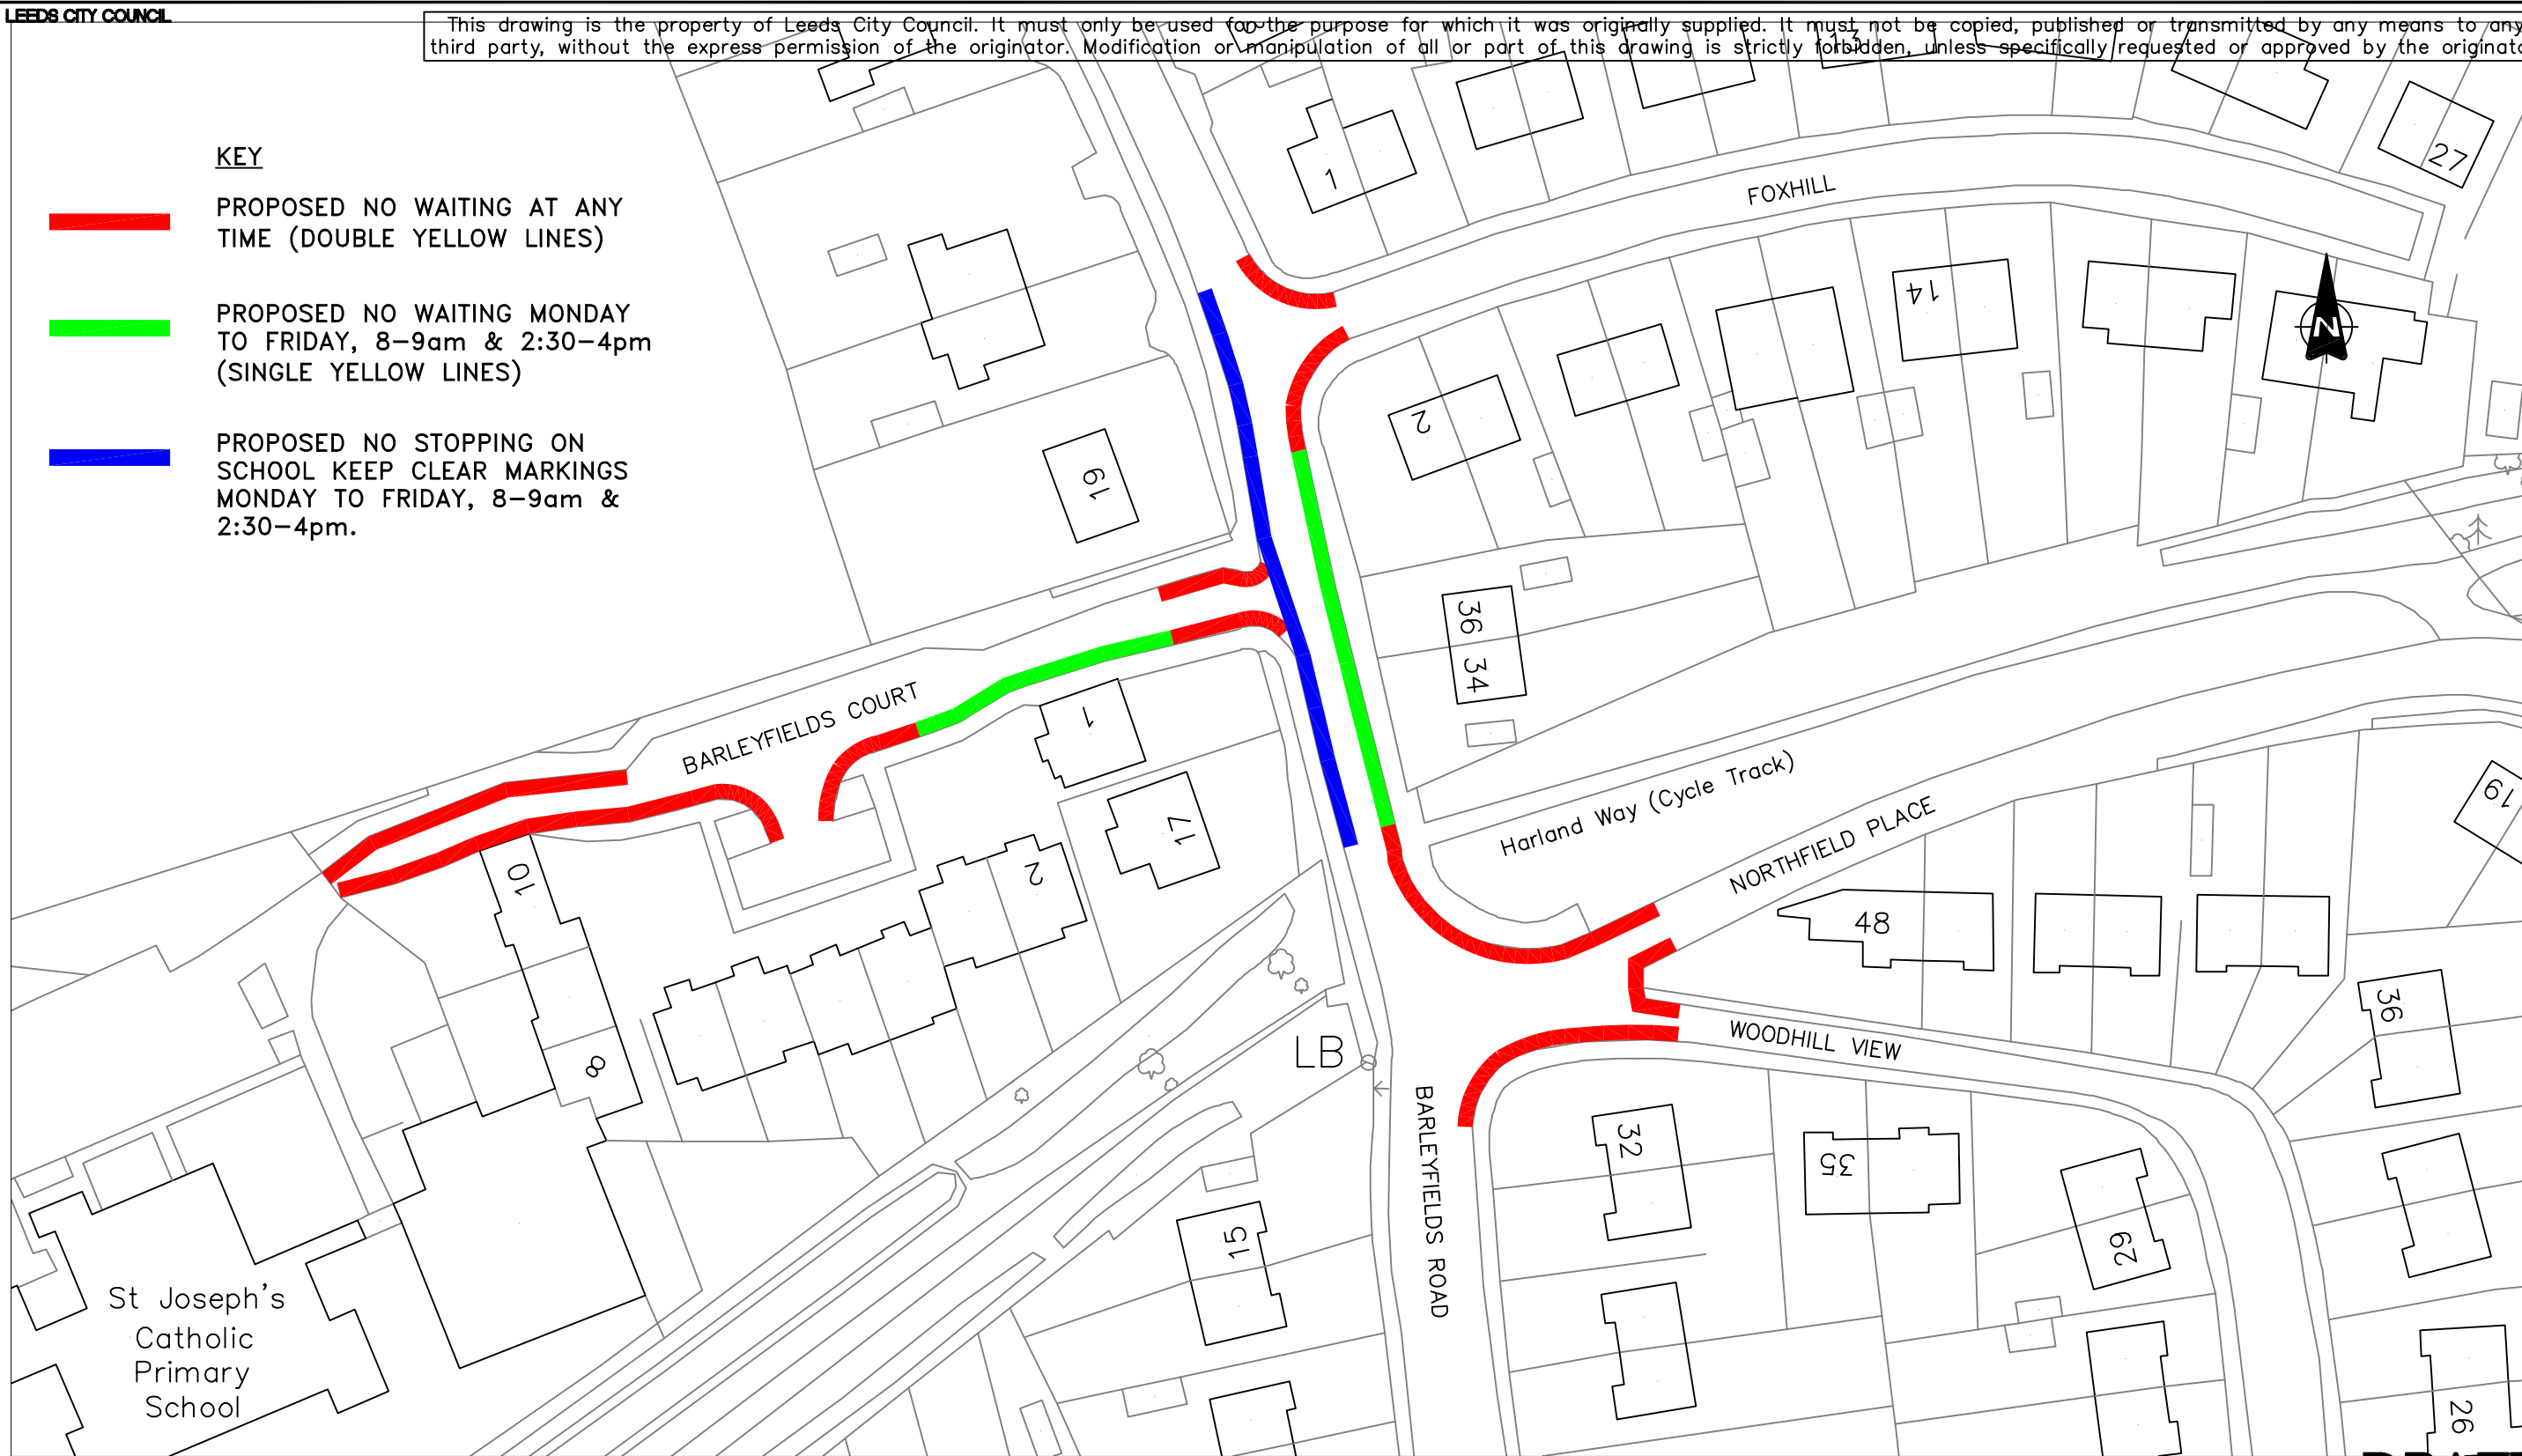


**KEY**

-  PROPOSED NO WAITING AT ANY TIME (DOUBLE YELLOW LINES)
-  PROPOSED NO WAITING MONDAY TO FRIDAY, 8-9am & 2:30-4pm (SINGLE YELLOW LINES)
-  PROPOSED NO STOPPING ON SCHOOL KEEP CLEAR MARKINGS MONDAY TO FRIDAY, 8-9am & 2:30-4pm.



**DRAFT**

© Crown Copyright and database right 2012 Ordnance Survey LA100019567

**ST JOSEPH'S PRIMARY SCHOOL  
BARLEYFIELDS COURT, WETHERBY  
PROPOSED PARKING RESTRICTIONS**

	INITIALS	DATE	SCALE
DRAWN BY	NAB	12/13	1:1000 <small>ORIGINAL SHEET SIZE A3</small>
AutoCAD BY	NAB	12/13	
CHECKED BY	NAB	12/13	



FIRST APPROVED	DATE

DRAWING NUMBER:  
**TME/33/1/169/1**

DATE: **December 2013**