


KEY

- PROPOSED NO WAITING AT ANY TIME (DOUBLE YELLOW LINES)
- PROPOSED NO WAITING MONDAY TO FRIDAY, 7pm till 7am (SINGLE YELLOW LINES)
- PROPOSED RESIDENT PERMIT PARKING MONDAY TO FRIDAY 7pm TILL 7am.
- EXISTING NO WAITING AT ANY TIME (DOUBLE YELLOW LINES)
- EXISTING NO WAITING MONDAY TO FRIDAY, 8am TILL 6pm. (SINGLE YELLOW LINES)

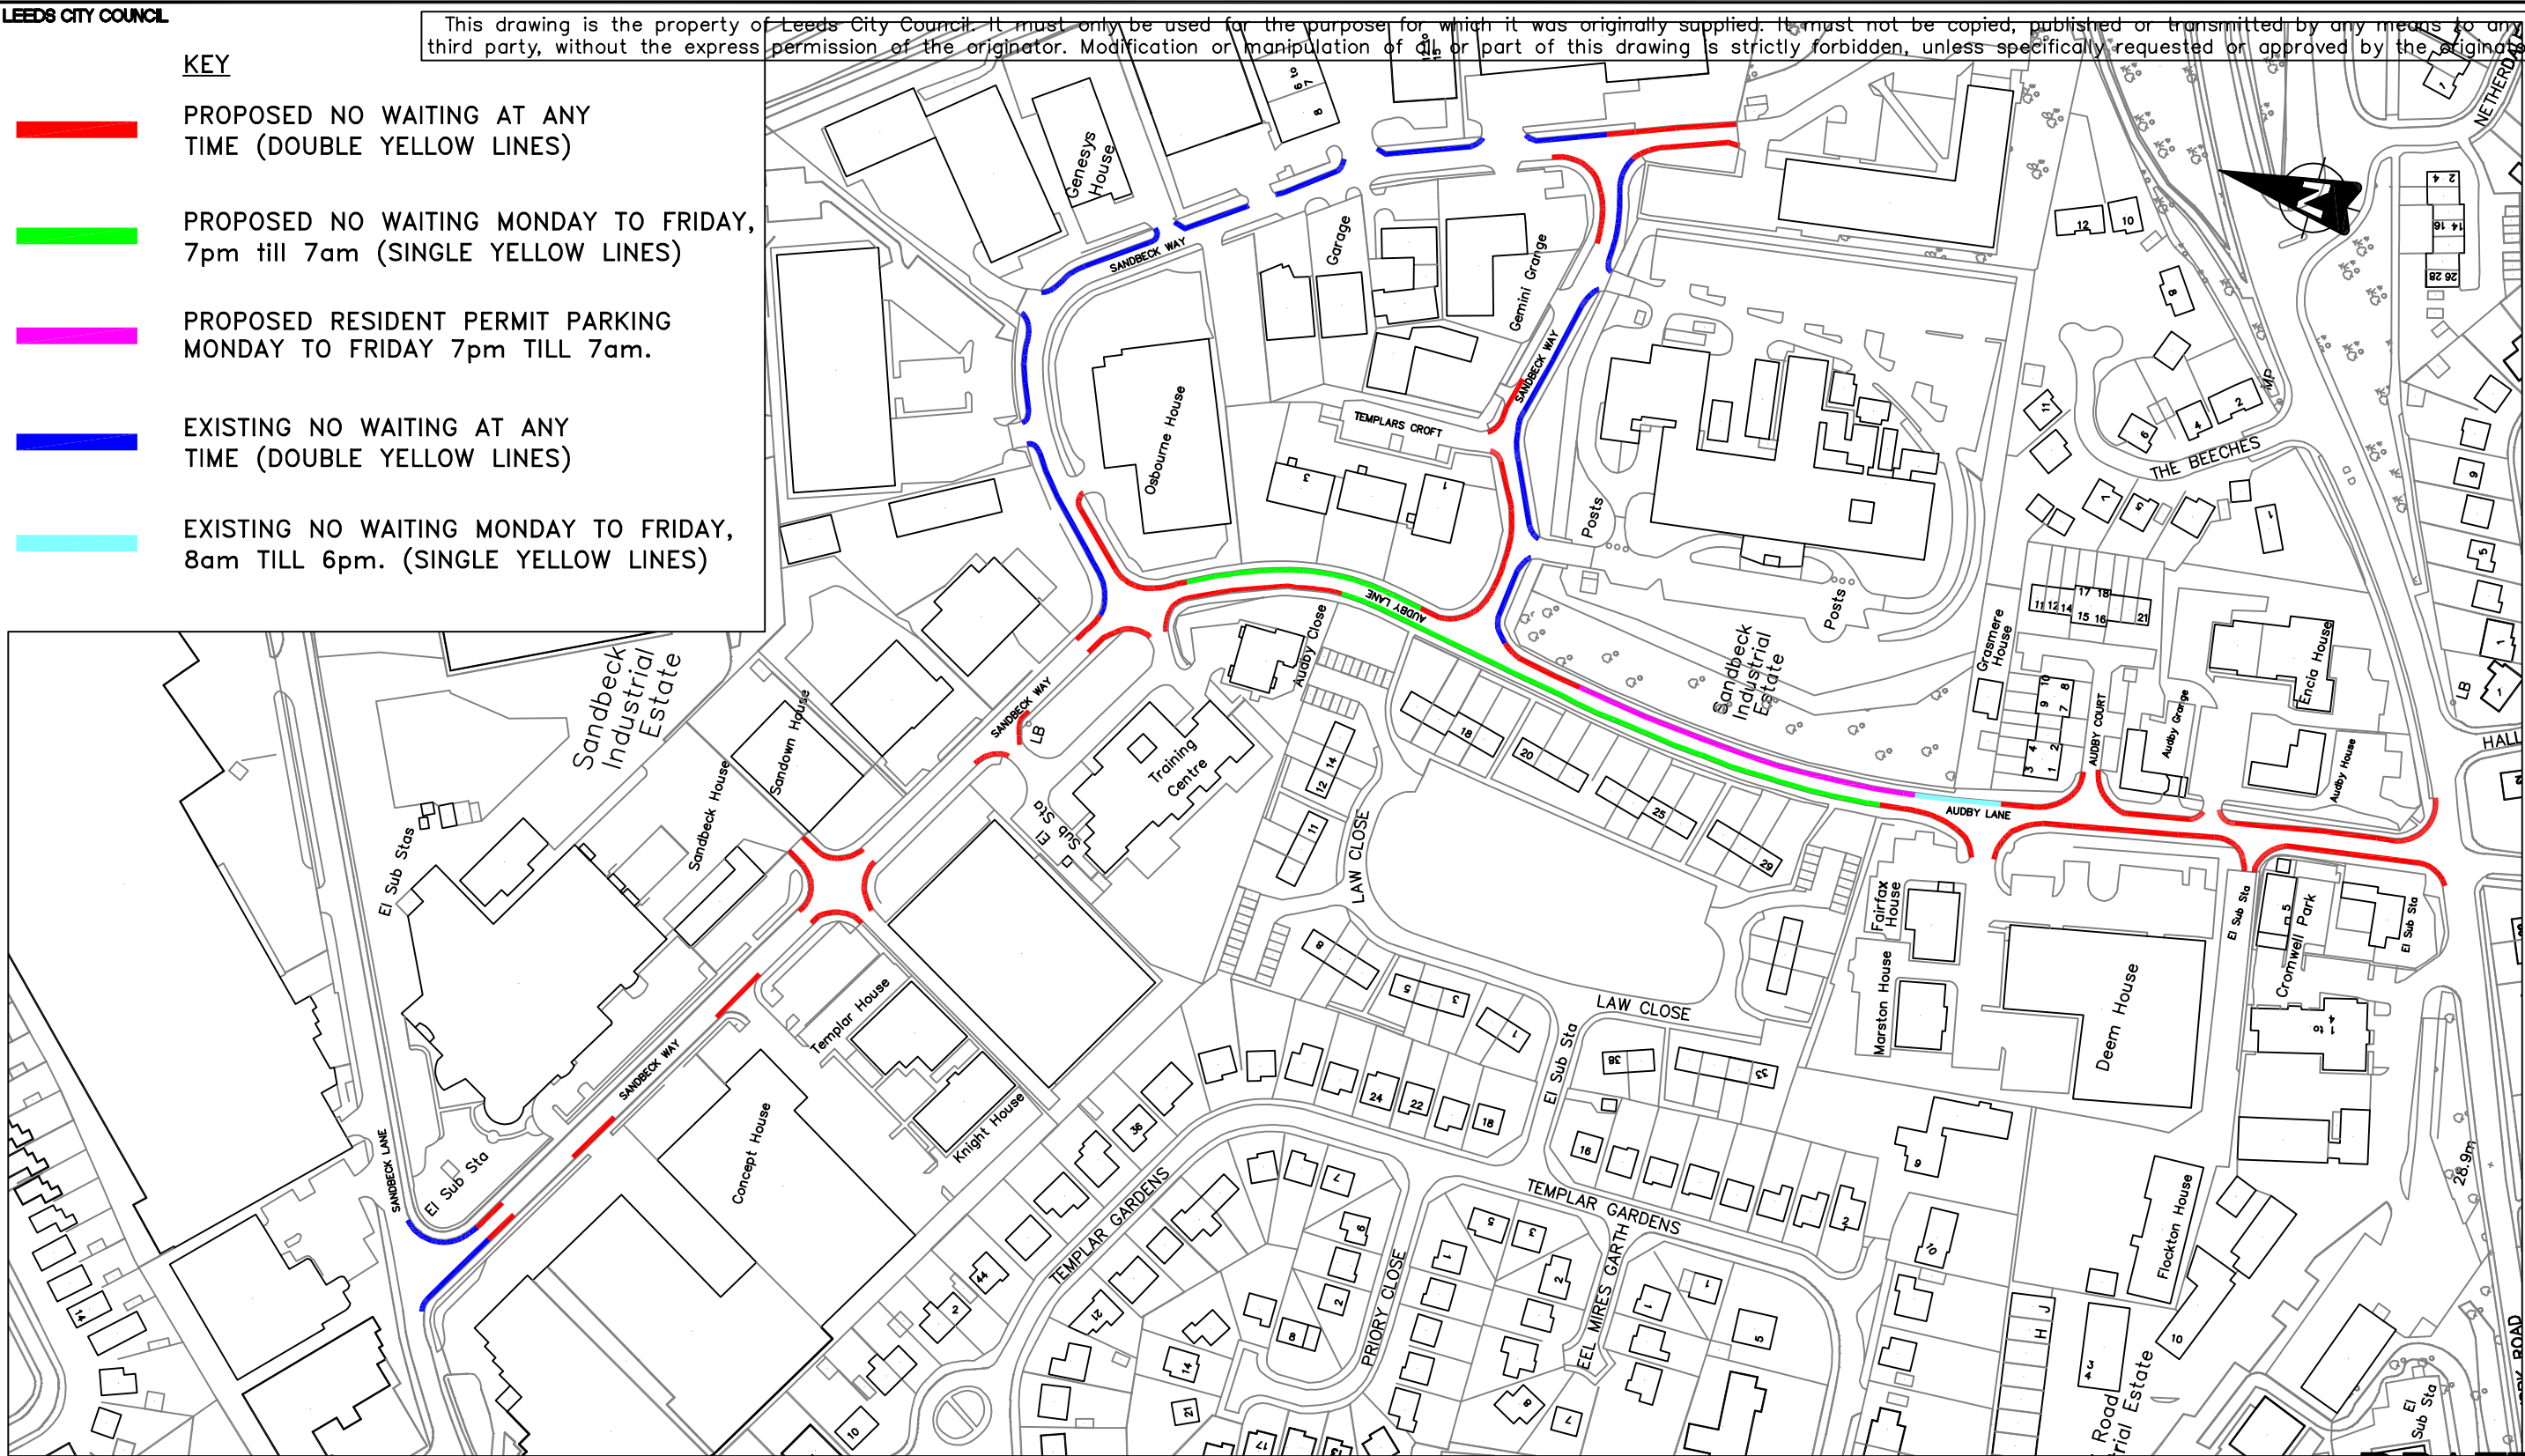

© Crown Copyright and database right 2012 Ordnance Survey LA100019567

**SANDBECK INDUSTRIAL ESTATE, WETHERBY
SANDBECK WAY & AUDBY LANE
PROPOSED PARKING RESTRICTIONS**

	INITIALS	DATE	SCALE
DRAWN BY	NAB	12/13	N.T.S
AutoCAD BY	NAB	12/13	
CHECKED BY	NAB	12/13	



FIRST APPROVED
AMENDMENTS

DRAFT
DRAWN CHECK DATE

DRAWING NUMBER:
TME/33/1/169/4

DATE: **December 2013**