


**THE DUKE OF WELLINGTON INN
MAIN STREET
EAST KESWICK
LEEDS
LS17**

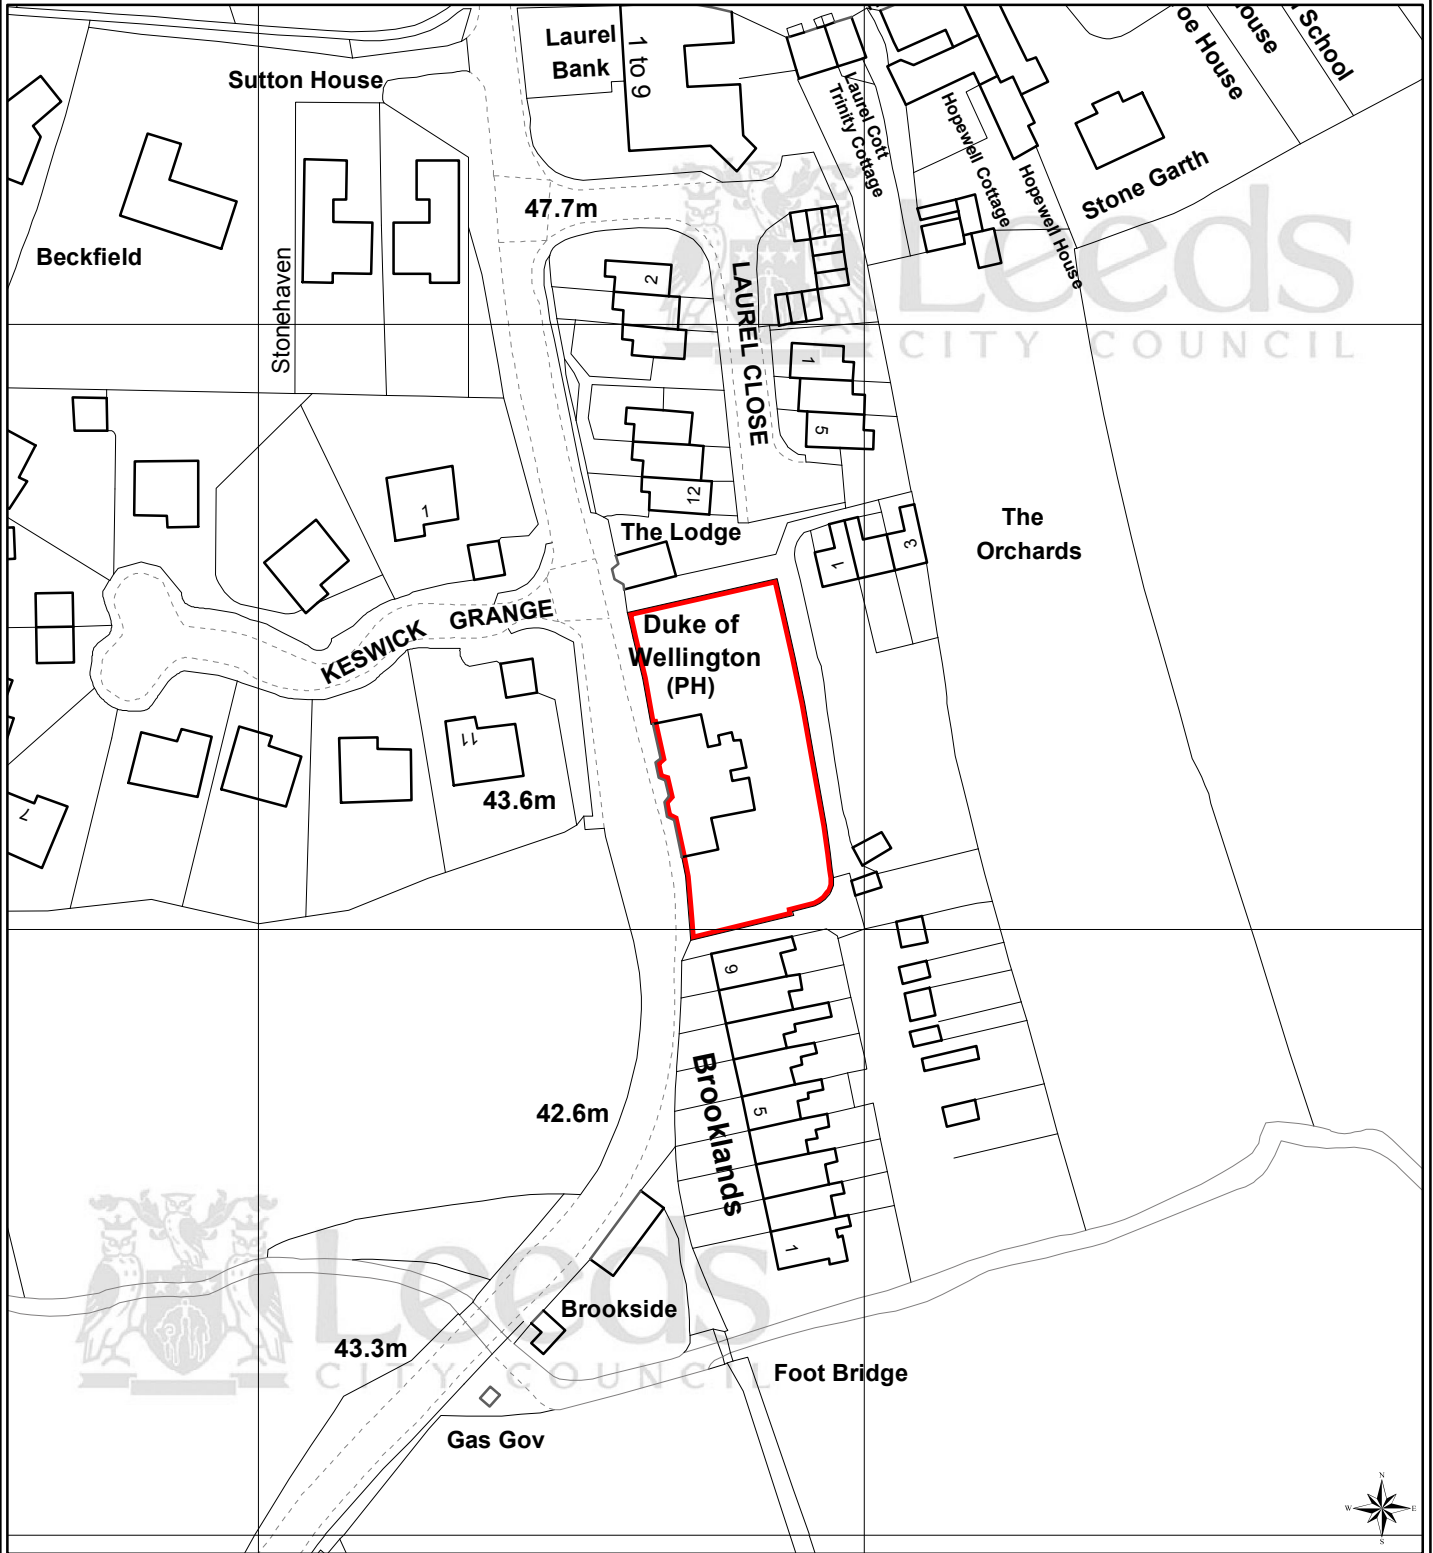

© Crown Copyright and database right 2014
Ordnance Survey LA100019567

PREP BY M. CHRISTIAN
DATE SAVED: 16/04/2014
OS No SE3644SW
SCALE 1:1,250
PLAN No 17633/