
This drawing is the property of Leeds City Council. It must only be used for the purpose for which it was originally supplied. It must not be copied, published or transmitted by any means to any third party, without the express permission of the originator. Modification or manipulation of all or part of this drawing is strictly forbidden, unless specifically requested or approved by the originator.

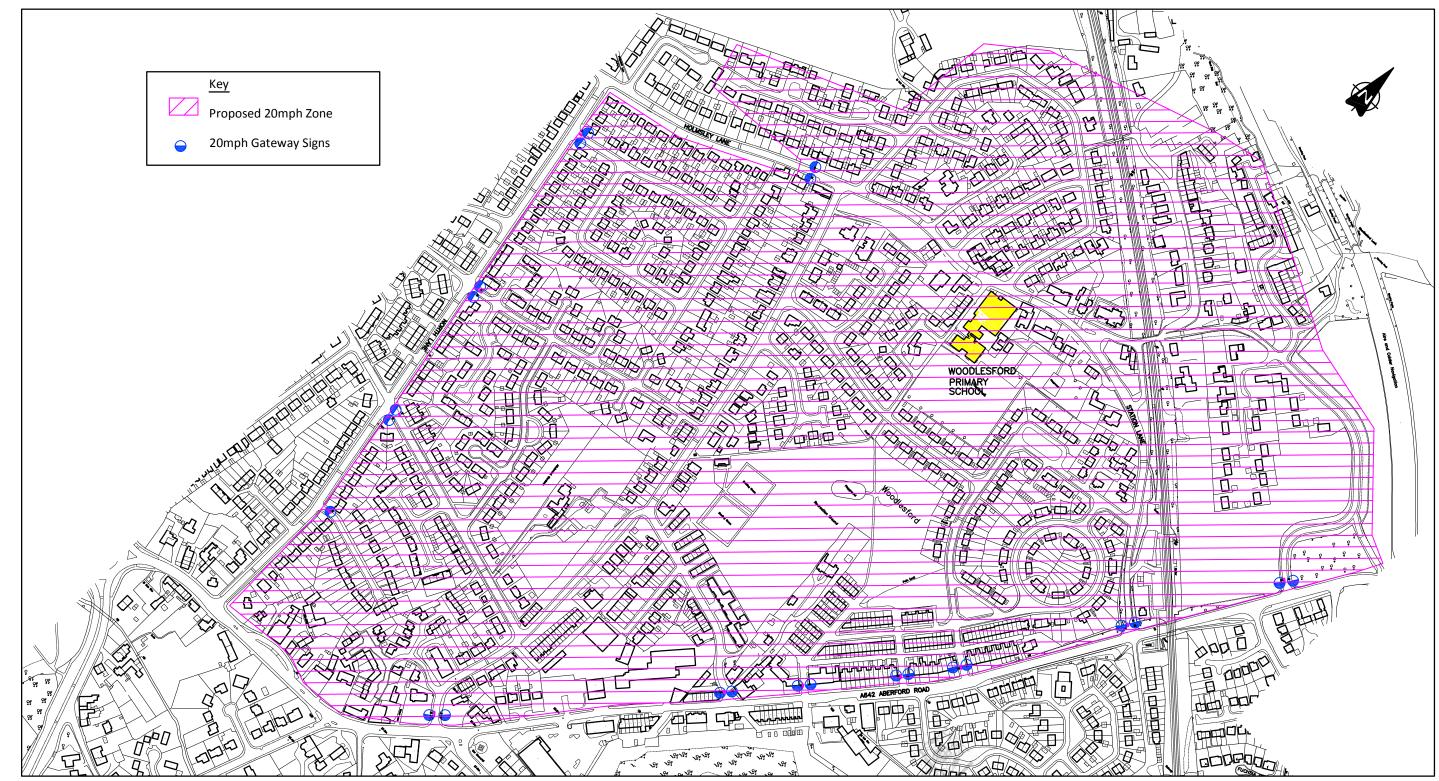

© Crown Copyright and database right 2013 Ordnance Survey LA100019567

Woodlesford Primary School 20mph Zone

REPORT PLAN

		INITIALS	DATE	SCALE	
	DRAWN BY	RAC	7/14		
	AutoCAD BY	RAC	7/14	nts	
	CHECKED BY	bv	7/14	ORIGINAL A3	



DRAWING NUMBER:

TM_E/29.2/01.03

DATE: July 2014