


PROPOSALS

 PROPOSED FOOTWAY TO BE CONVERTED FROM CARRIAGEWAY

 PROPOSED CARRIAGEWAY TO BE CONVERTED FROM FOOTWAY

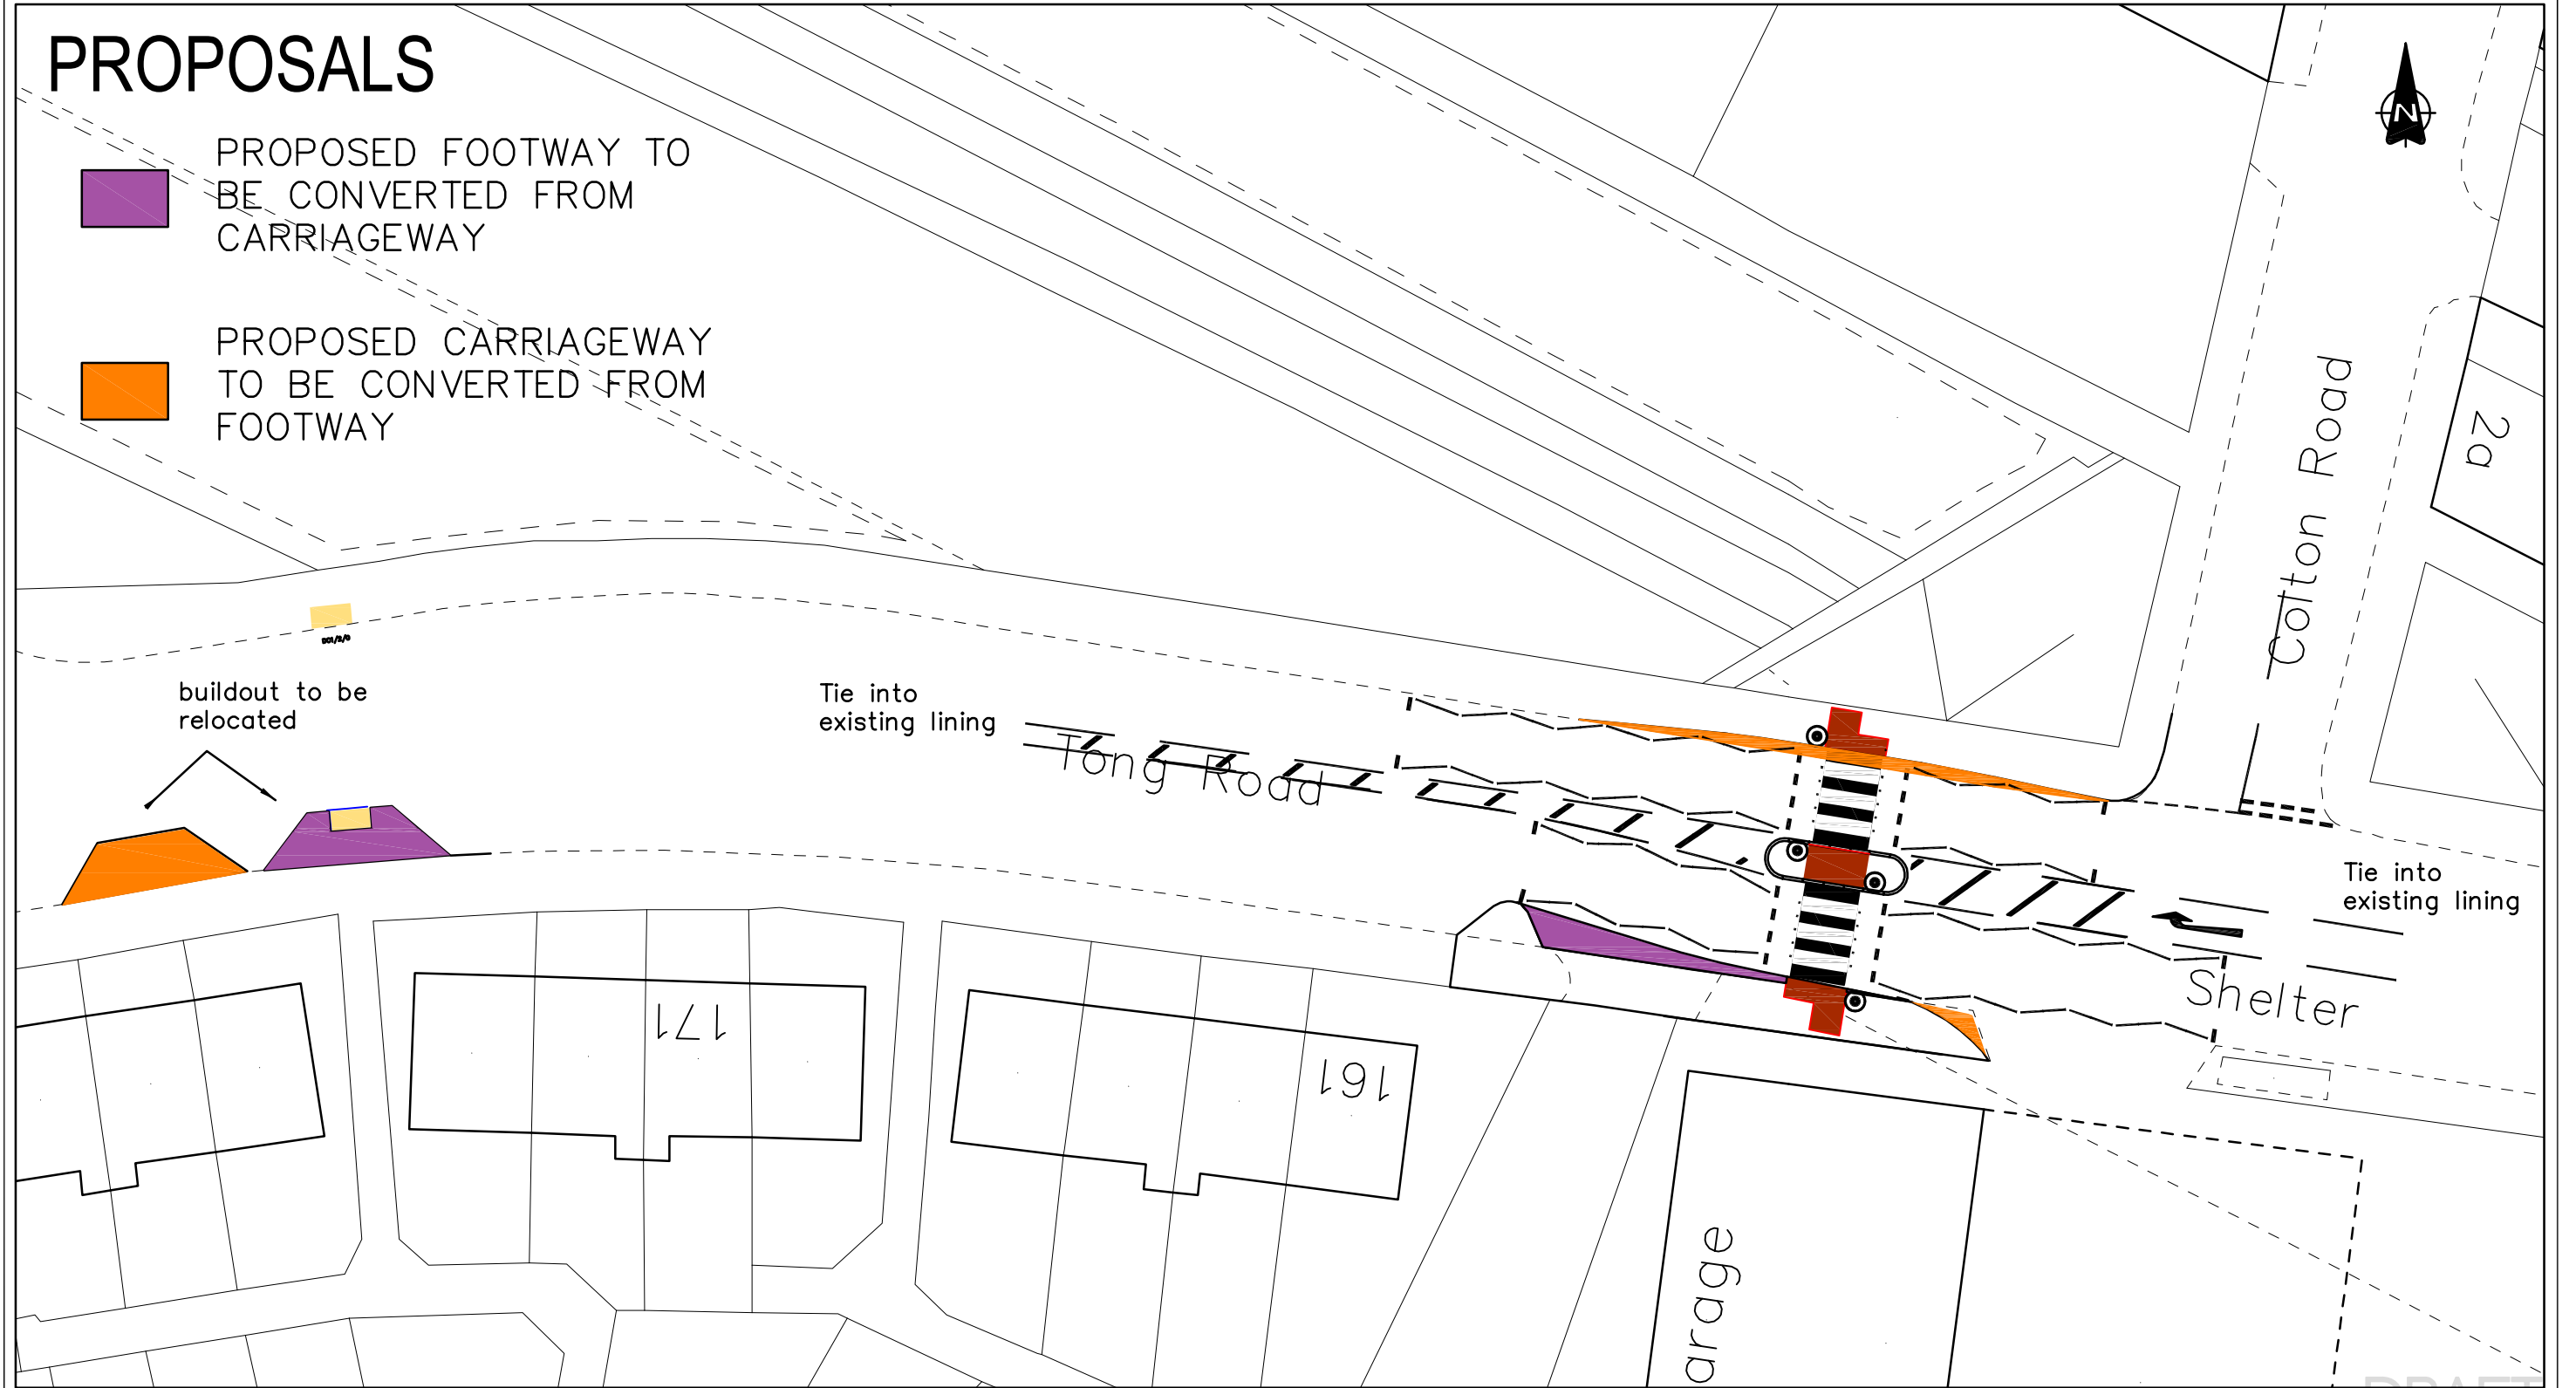

© Crown Copyright and database right 2013 Ordnance Survey LA100019567

TONG ROAD
WARD...FARNLEY & WORTLEY/ ARMLEY
ZEBRA CROSSING
HIGHWAYS BOARD

	INITIALS	DATE	SCALE
DRAWN BY	TR	5/14	1:500
AutoCAD BY	TR	5/14	
CHECKED BY			ORIGINAL SHEET SIZE A3



DRAWING NUMBER:	TMW/12/1857/ZC.HB
DATE:	May 2014