


**NIGHTINGALE PRIMARY ACADEMY  
STANLEY ROAD  
HAREHILLS  
LEEDS LS9**

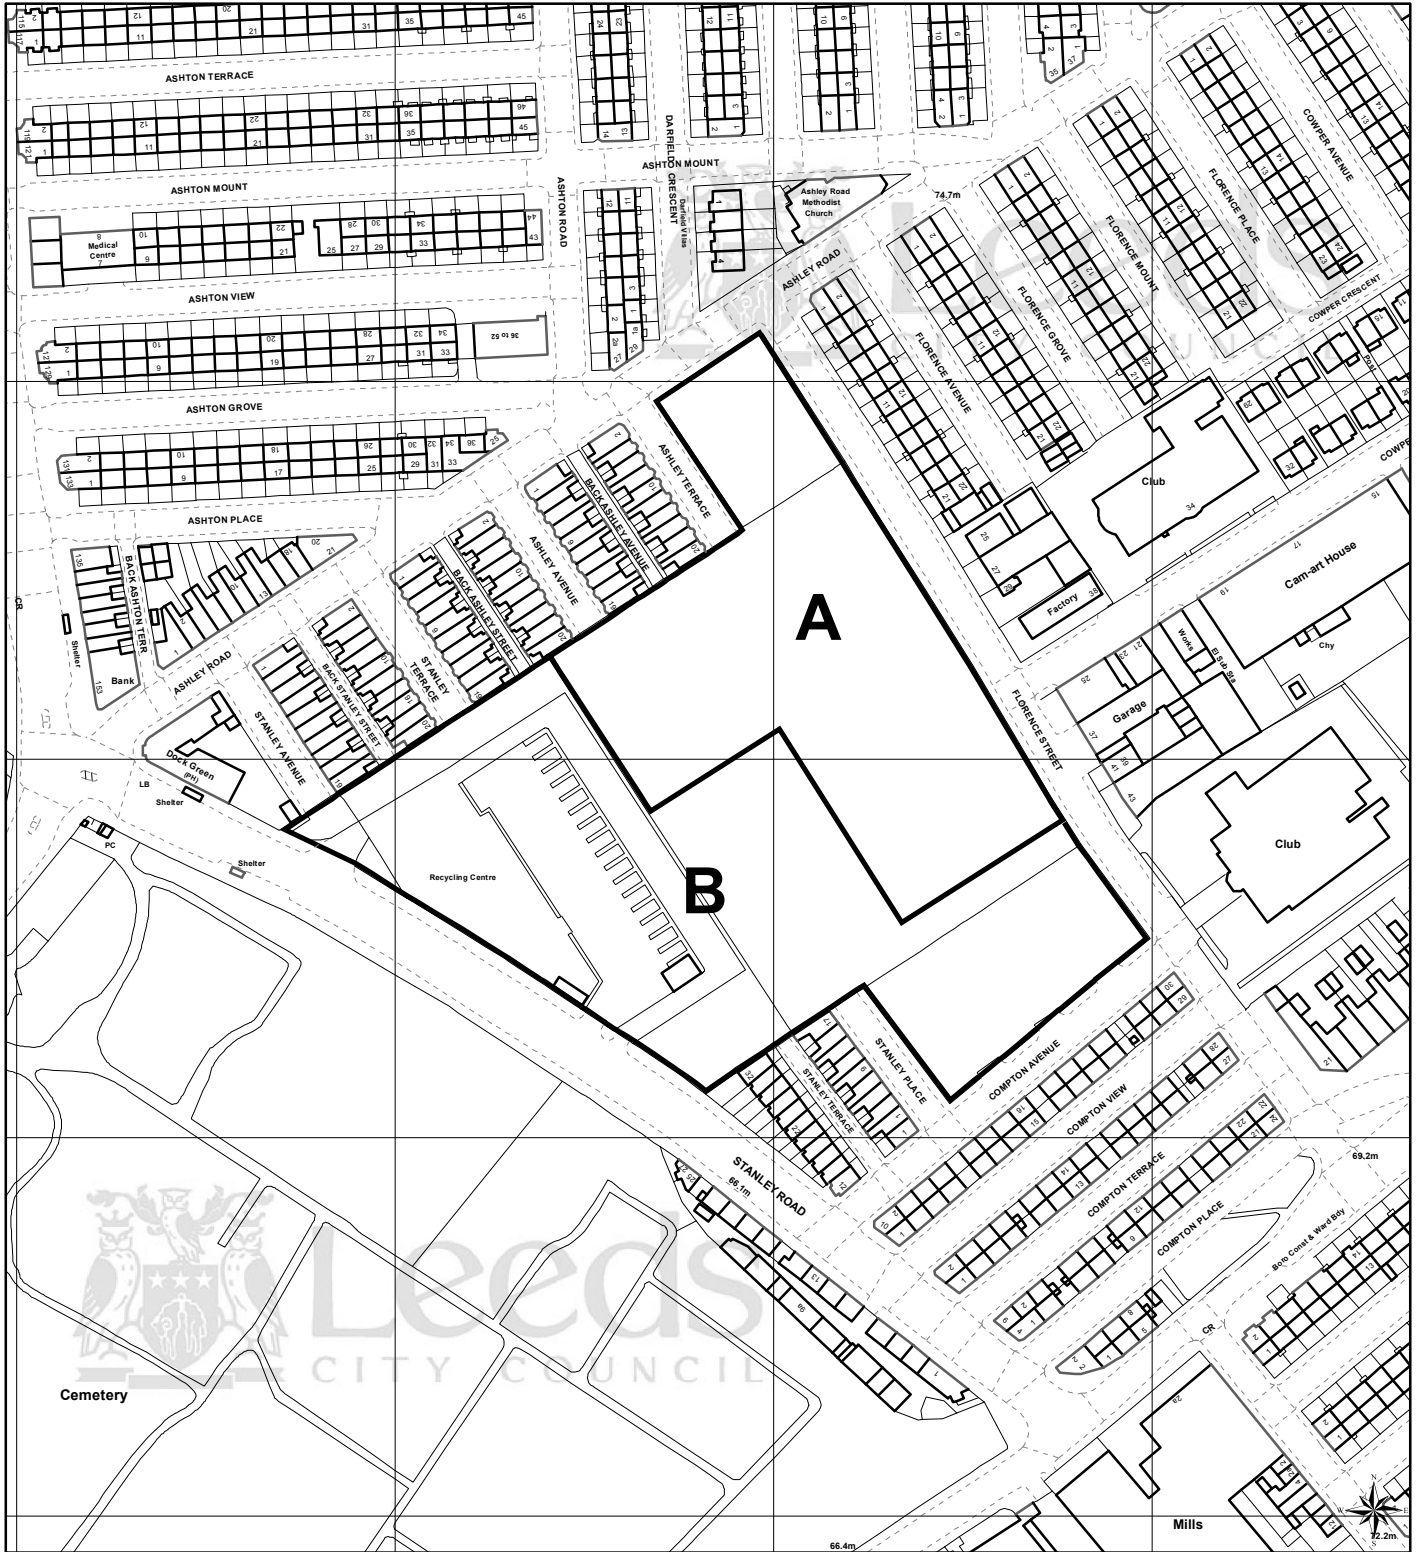

© Crown Copyright and database right 2014  
Ordnance Survey LA100019567

PREP BY M. CHRISTIAN  
DATE SAVED: 20/08/2014  
OS No SE3234NW  
SCALE 1:2,000  
PLAN No 17344/F