


**SITE LOCATION PLAN
FORMER ST. GREGORY'S PRIMARY SCHOOL
STANKS GARDENS
SWARCLIFFE
LEEDS LS14**

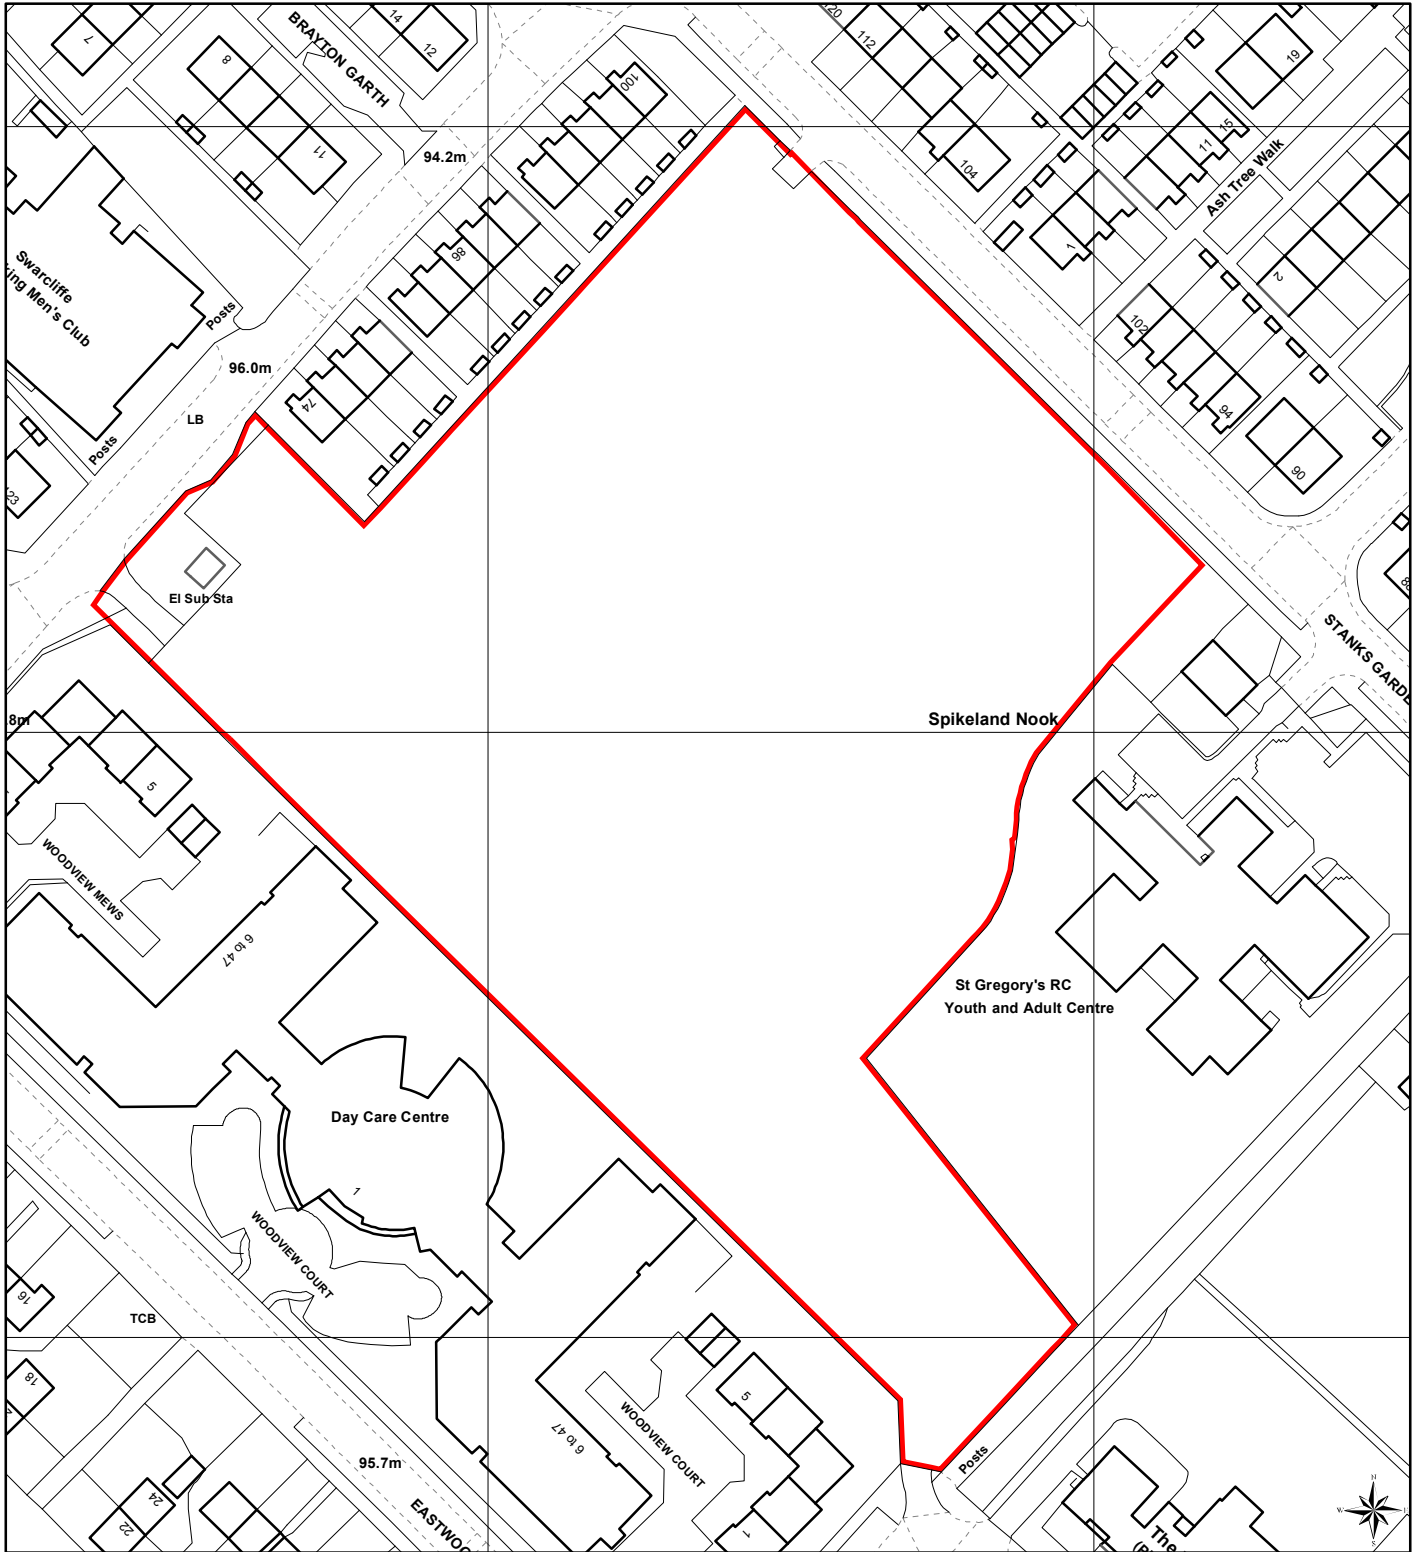

© Crown Copyright and database right 2014
Ordnance Survey LA100019567

PREP BY M. CHRISTIAN
DATE SAVED: 05/09/2014
OS No SE3636SE
SCALE 1:1,250
PLAN No 12022/F