


This drawing is the property of Leeds City Council. It must only be used for the purpose for which it was originally supplied. It must not be copied, published or transmitted by any means to any third party, without the express permission of the originator. Modification or manipulation of all or part of this drawing is strictly forbidden, unless specifically requested or approved by the originator.

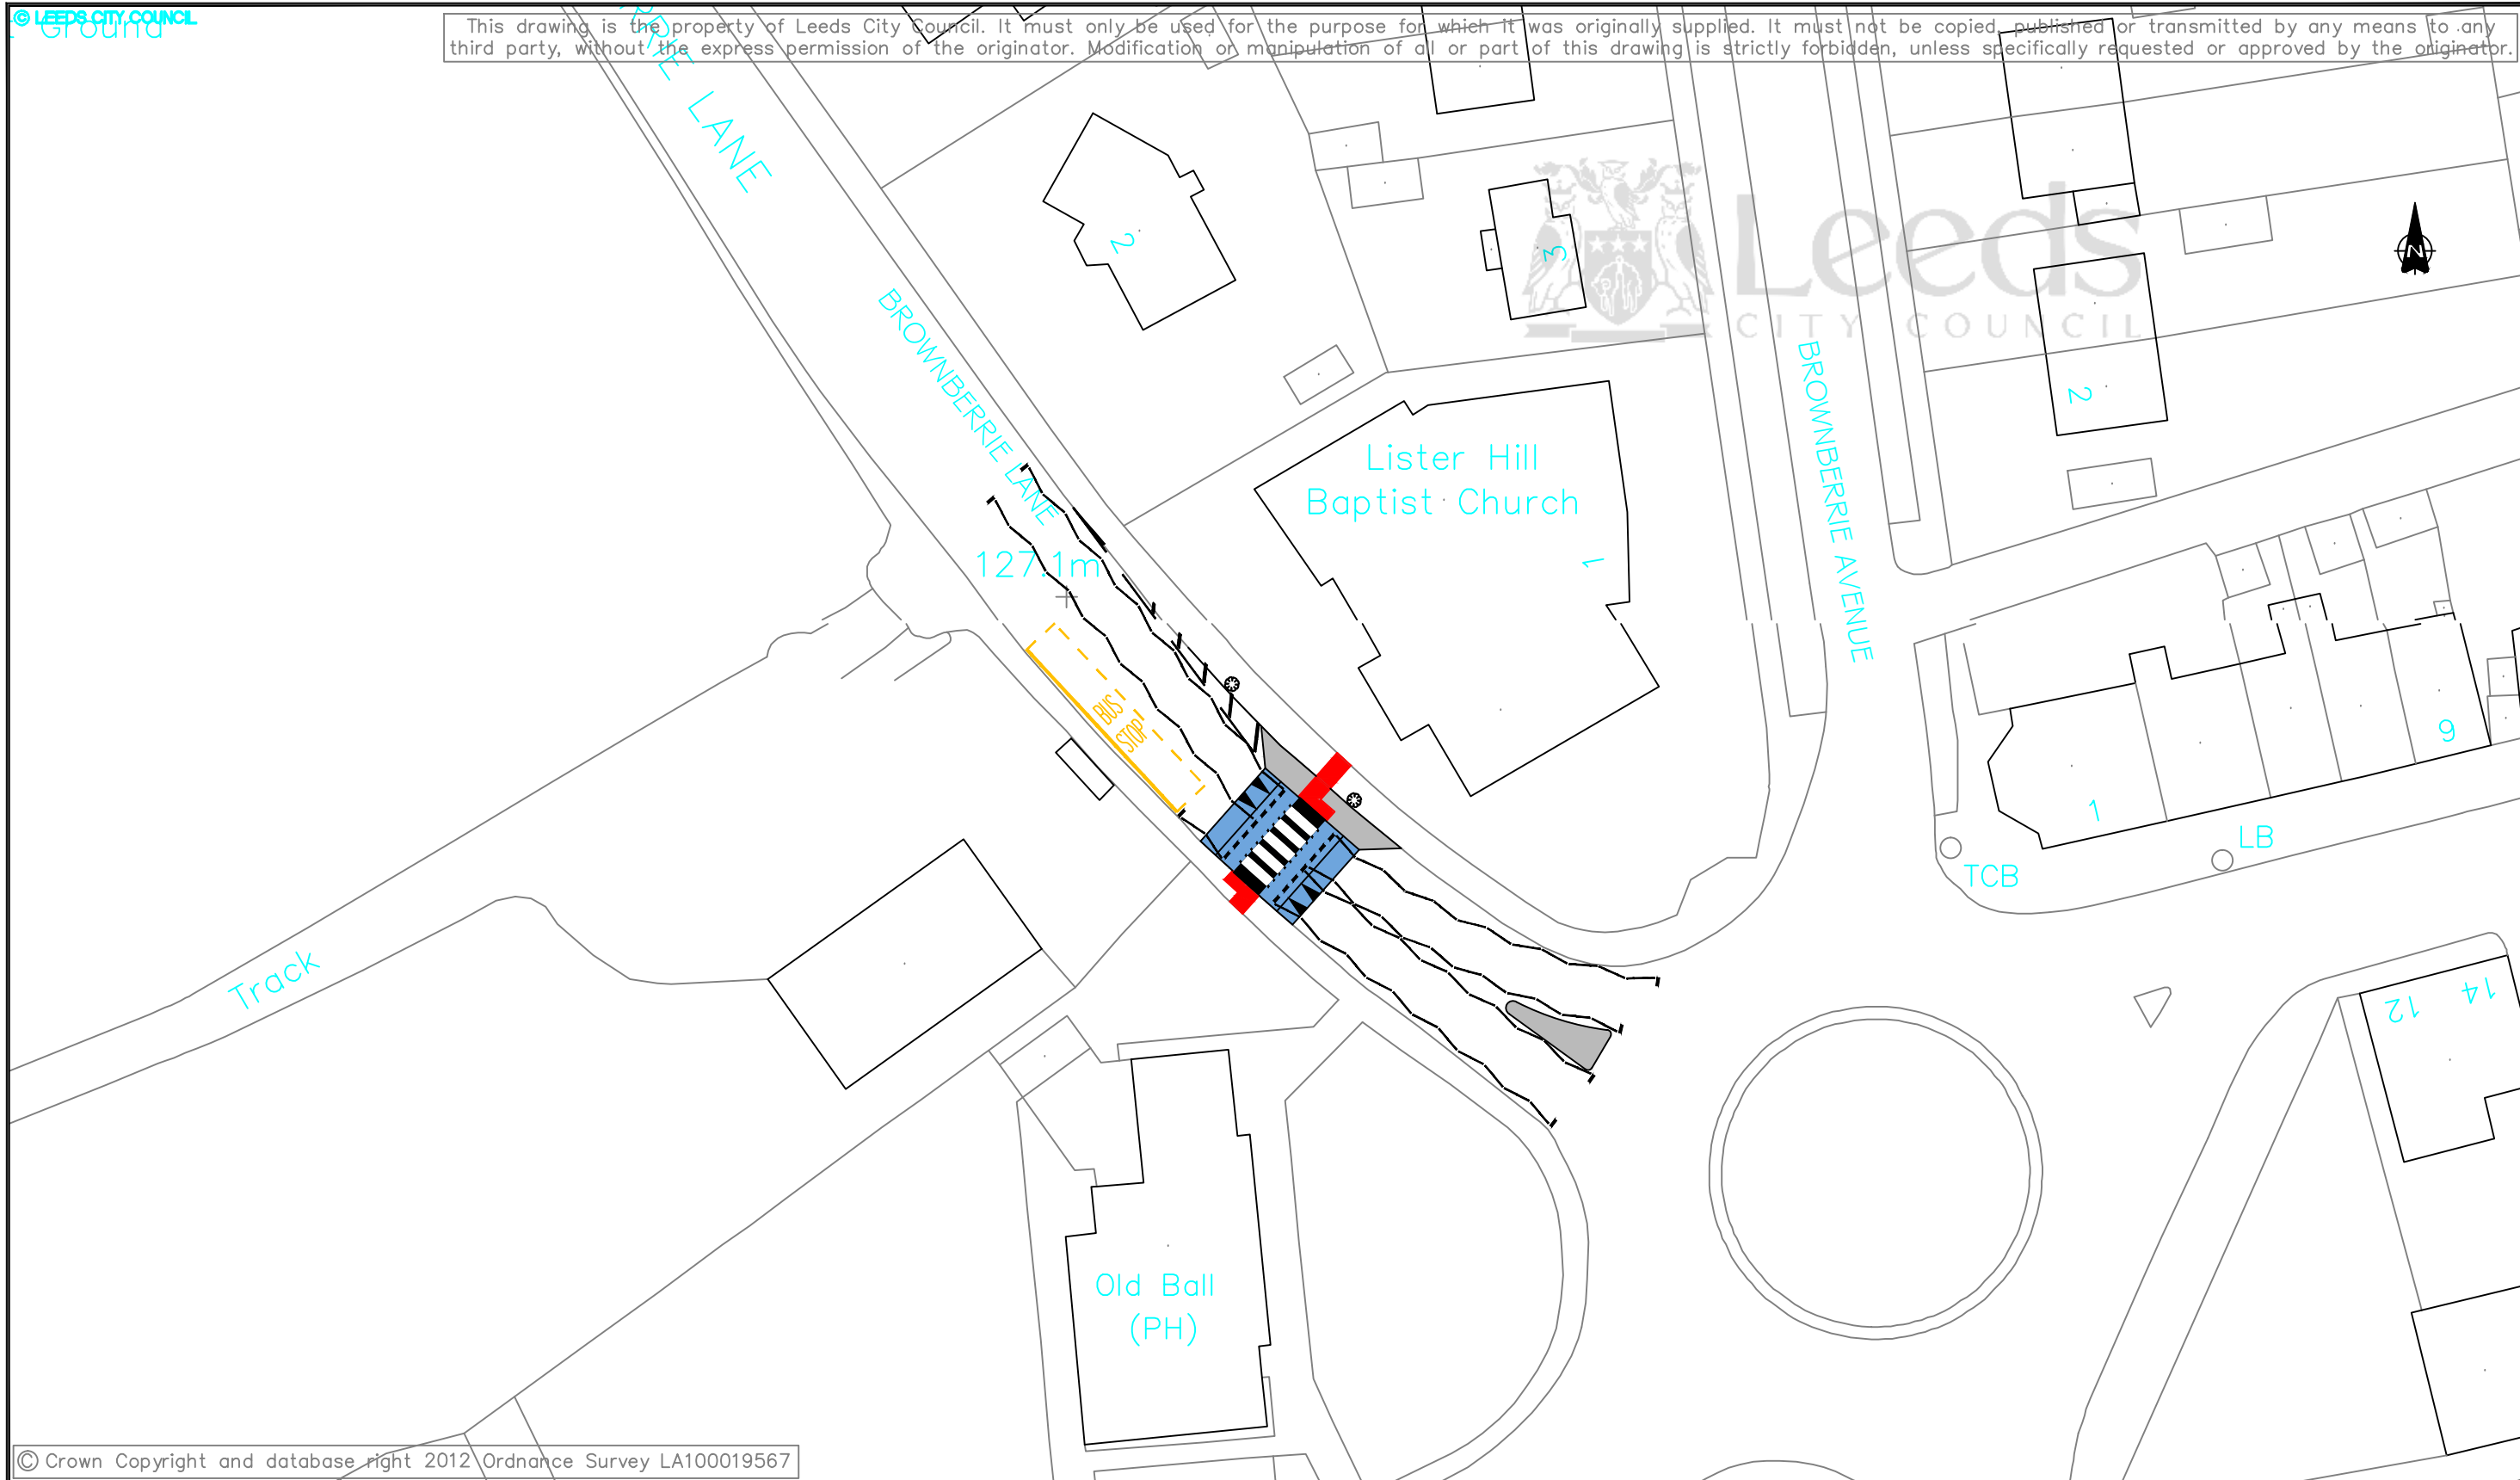

© Crown Copyright and database right 2012 Ordnance Survey LA100019567

**BROWNBERRIE LANE
PROVISION OF HUMPED ZEBRA CROSSING**
WARD...HORSFORTH

	INITIALS	DATE	SCALE
DRAWN BY	CWI	5/14	N.T.S
AutoCAD BY	CWI	5/14	
CHECKED BY			
			ORIGINAL SHEET SIZE A3



Leeds
CITY COUNCIL
HIGHWAYS AND TRANSPORTATION

DRAWING NUMBER:	TMW.18.1965.2
DATE:	May 2014