


**CALVERLEY LIBRARY & MECHANICS INSTITUTE
THORNHILL STREET
CALVERLEY
LS28**

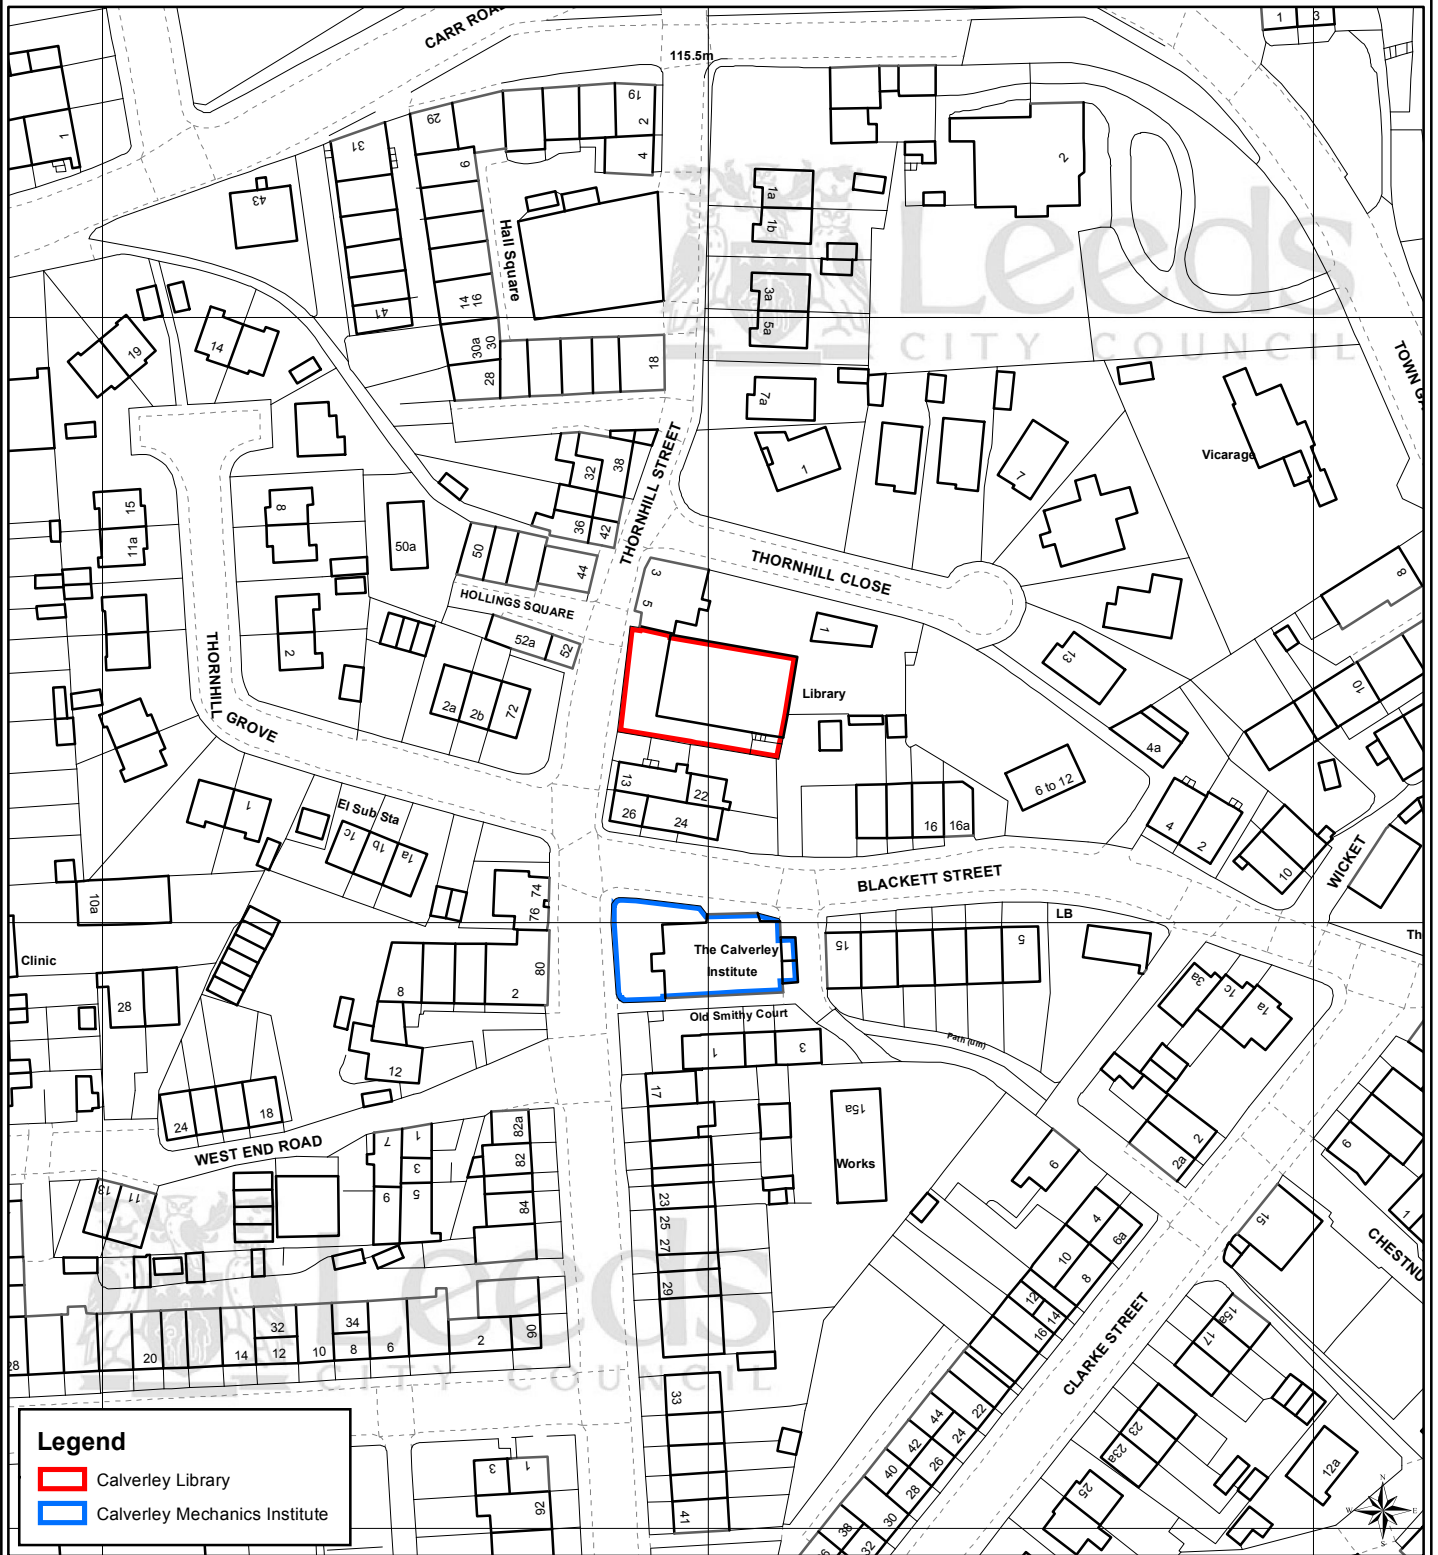

© Crown Copyright and database right 2013
Ordnance Survey LA100019567

PREP BY M. CHRISTIAN
DATE SAVED: 22/11/2013
OS No SE2037SE
SCALE 1:1,250
PLAN No 17468/