


**SITE LOCATION PLAN
LAND AT NEWMARKET LANE / APPROACH
CROSS GREEN**

APPENDIX 1.

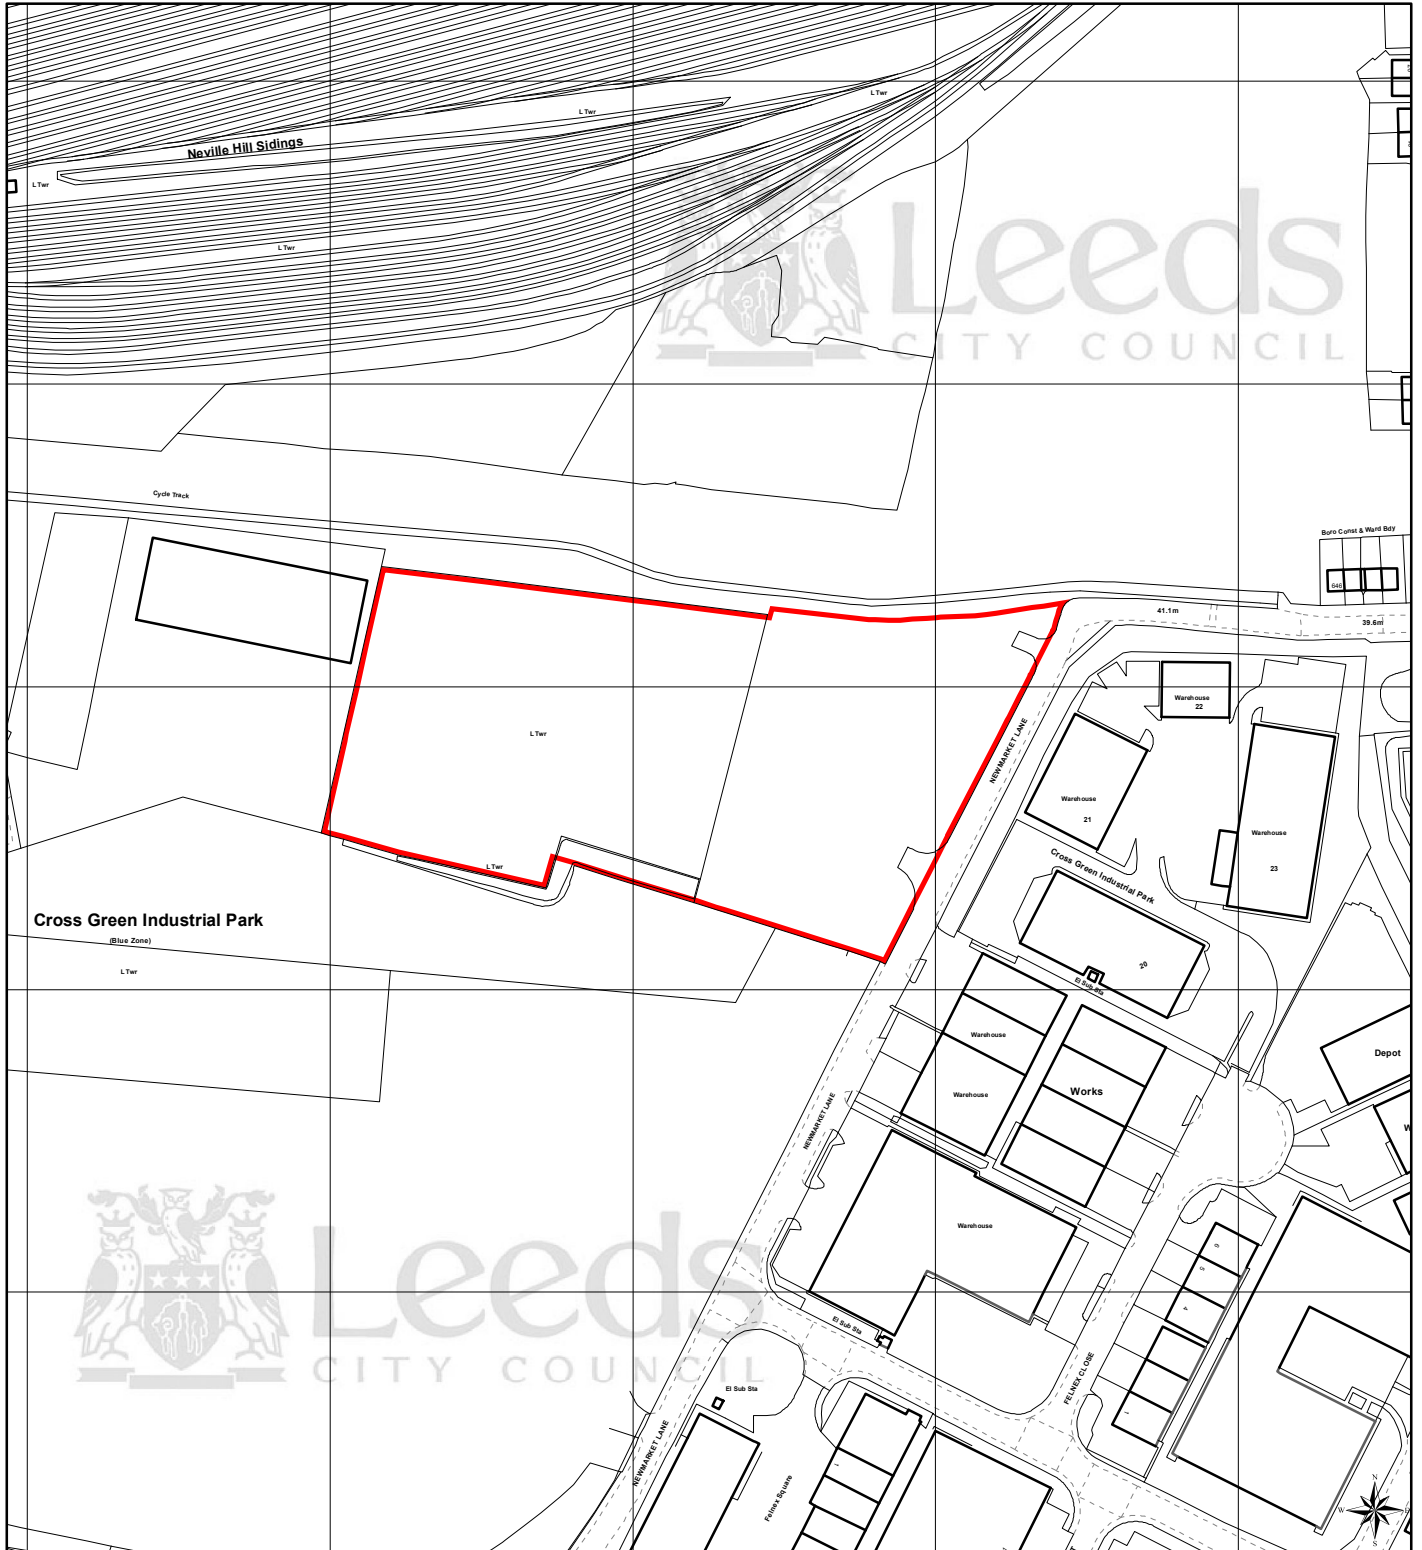

© Crown Copyright and database right 2014
Ordnance Survey LA100019567

PREP BY M. CHRISTIAN
DATE SAVED: 12/08/2014
OS No SE3232NE
SCALE 1:2,500
PLAN No 16617/Y