
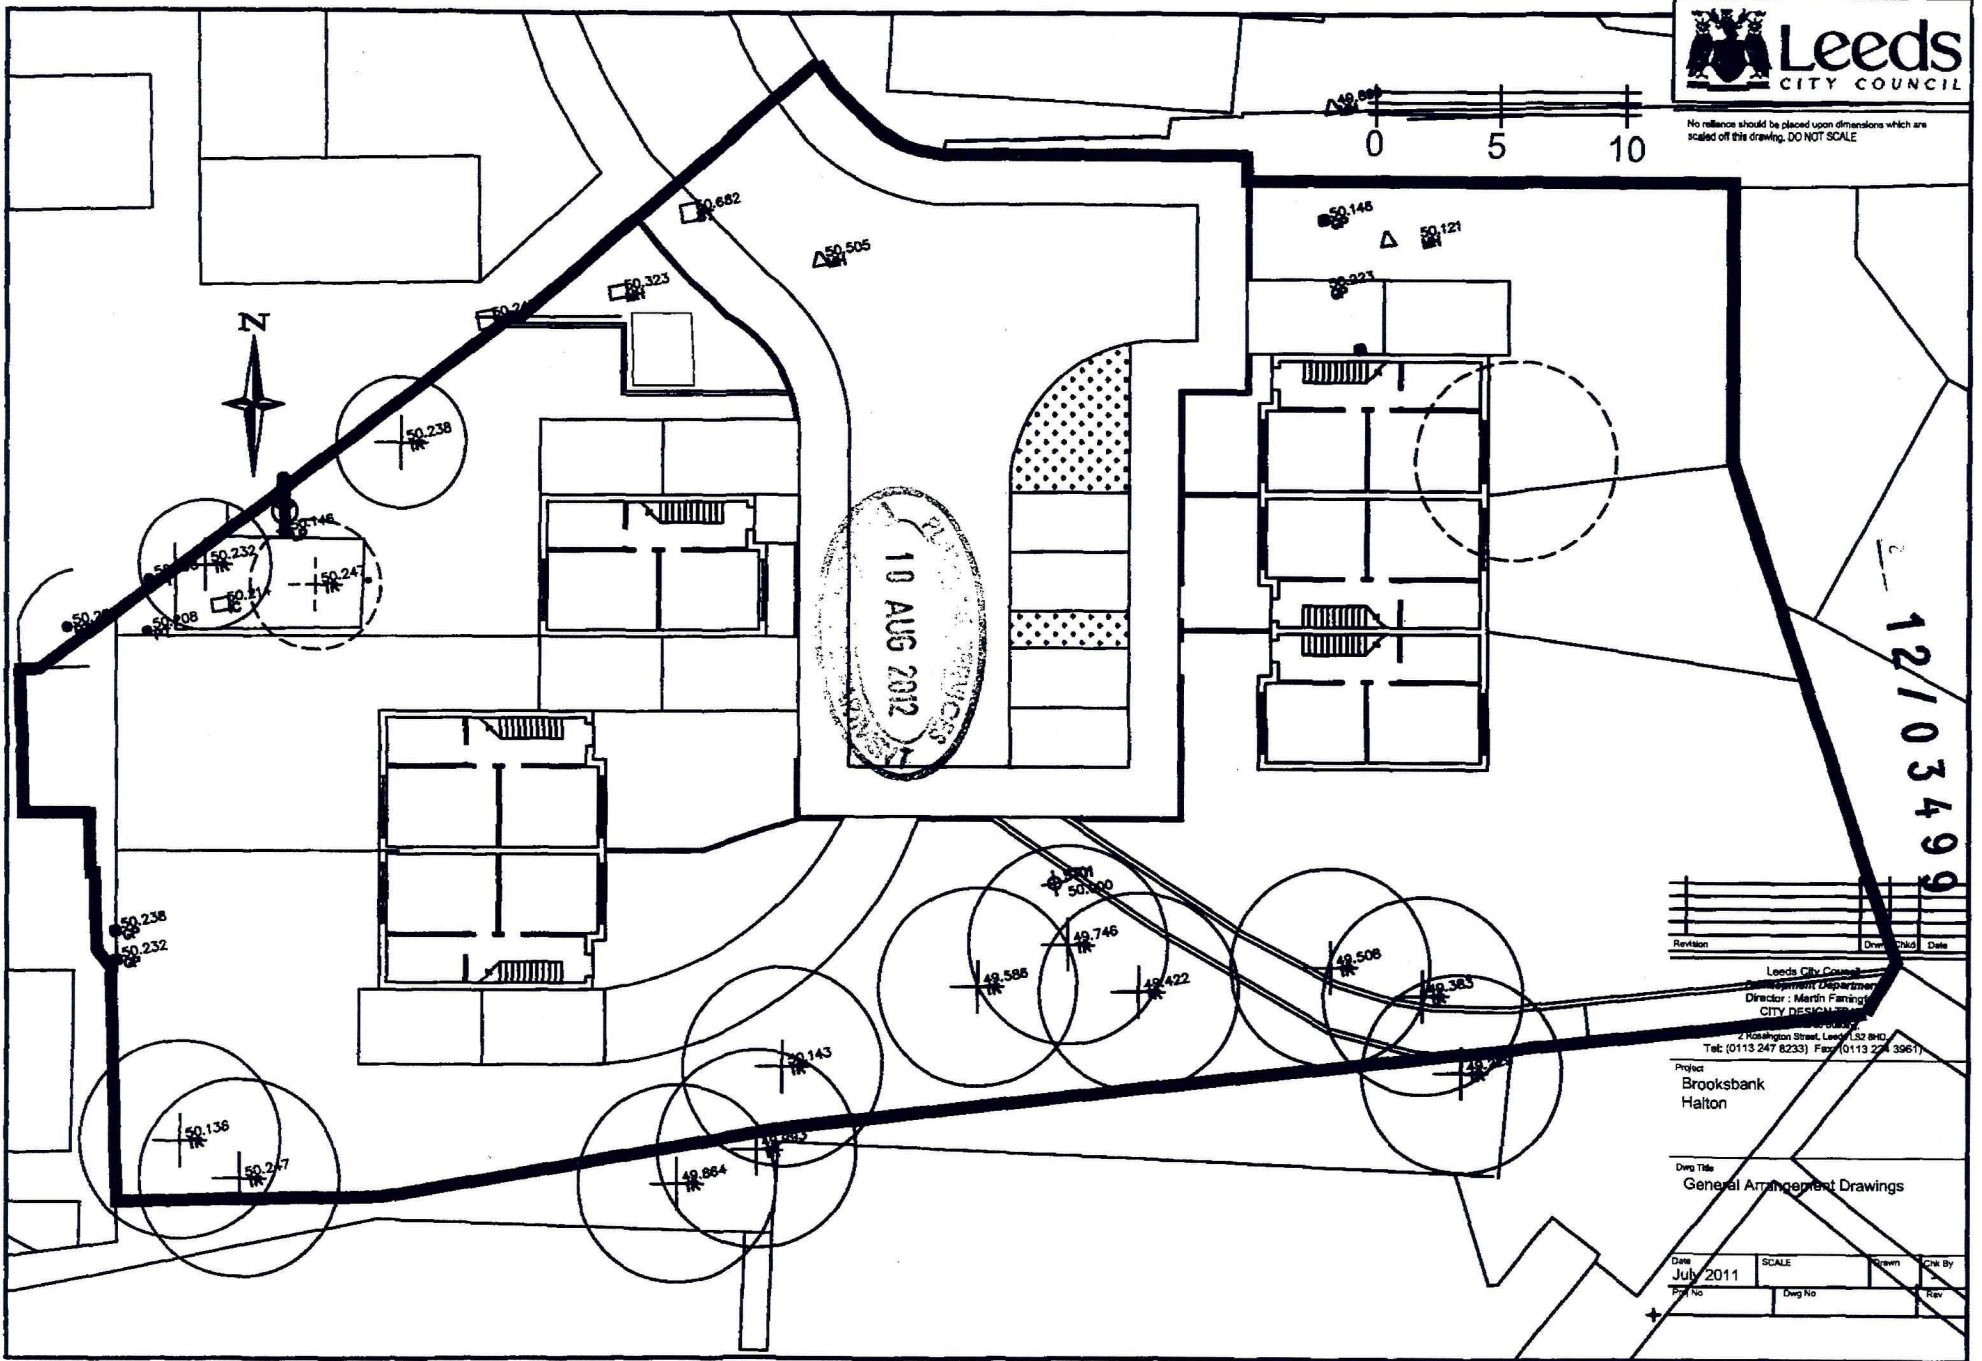


No reliance should be placed upon dimensions which are scaled off this drawing. DO NOT SCALE

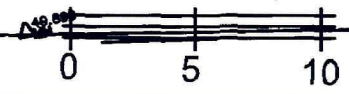

12/103499

Revision	Drawn	Chkd	Date

Leeds City Council
 Environment Department
 Director: Martin Fanning
 CITY DESIGN TEAM
 2 Huddingstone Street, Leeds LS2 8HD
 Tel: (0113 247 8233) Fax: (0113 247 3961)

Project:
 Brooksbank
 Halton

Dwg Title:
 General Arrangement Drawings

Date	SCALE	Drawn	Chk By
July 2011			
Proj No	Dwg No	Rev	

Background Document C

12/03499

TERRACE OF 3 HOUSES
IN BRICK + SLATE ROOF
TO MAINTAIN LISTED BUILDING

BRICK BOUNDARY WALLS
CREATING SHORT FRONT
CORRIDORS

EXISTING TREES
RETAINED ~ CLOSING
VIEW FROM NEW SQUARE

NEW GABLED
HOUSE FACING
NEW SQUARE

PLANNING SERVICES
10 AUG 2012
RECEIPT DEPARTMENT



PEDESTRIAN ACCESS
TO SHOPS

NEW SQUARE
PAVED

INDICATIVE ONLY
IDEA FOR NEW HOUSES + SQUARE
AT BROOKSBANK SITE, HALTON

MB SDU 48.11