

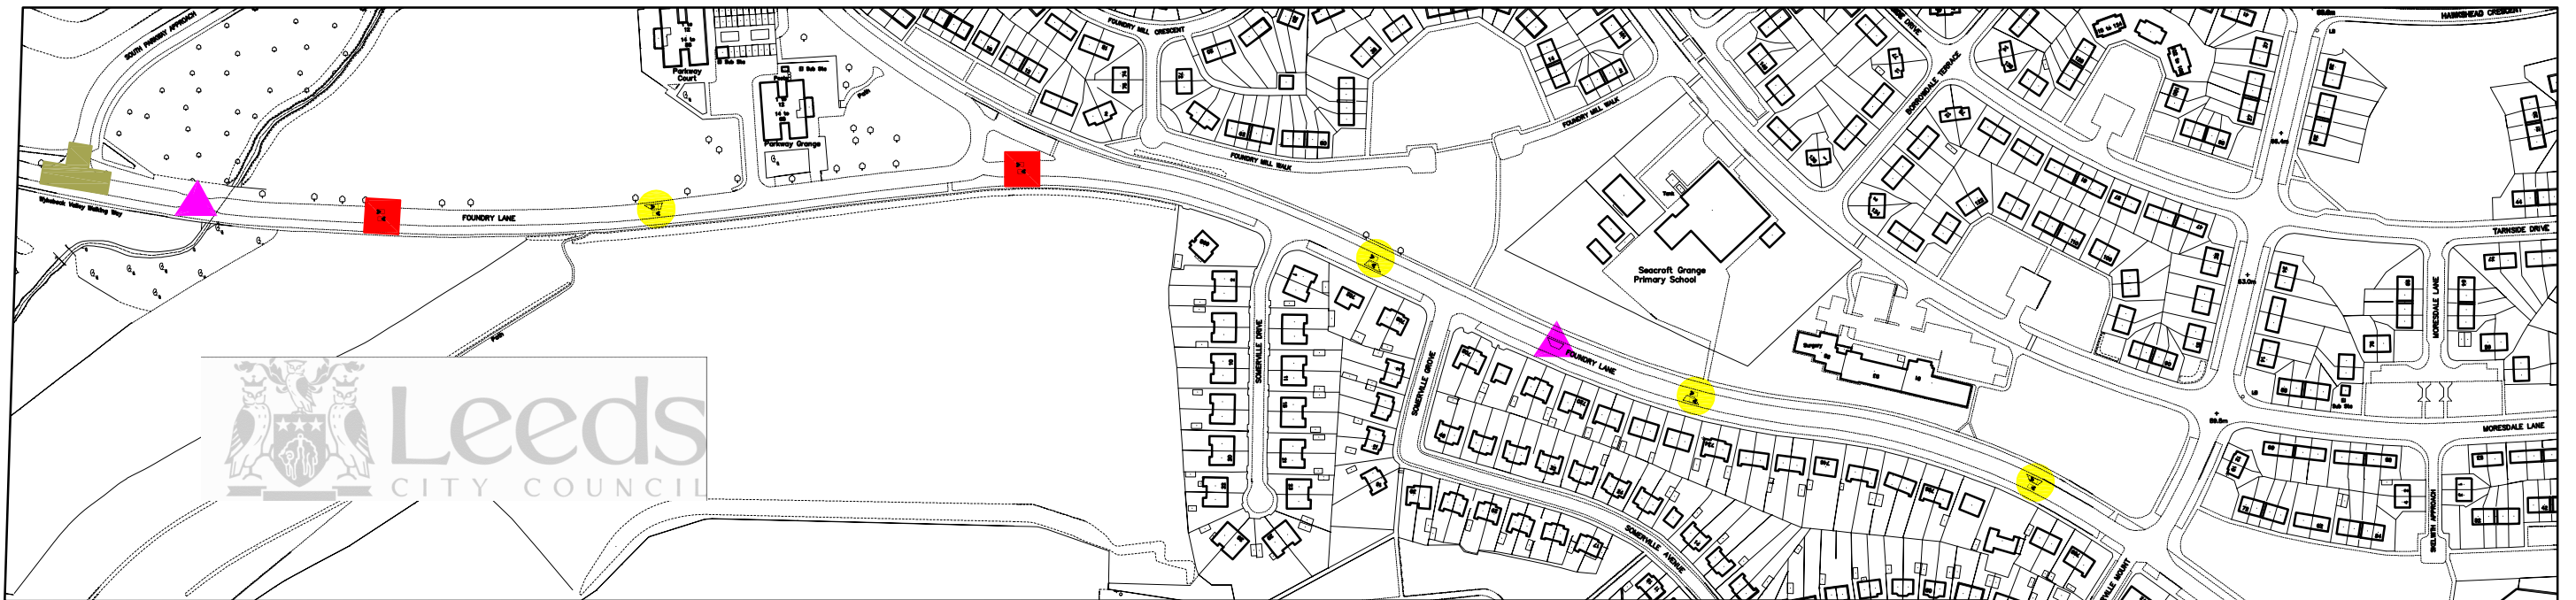


# SCHEME PROPOSALS

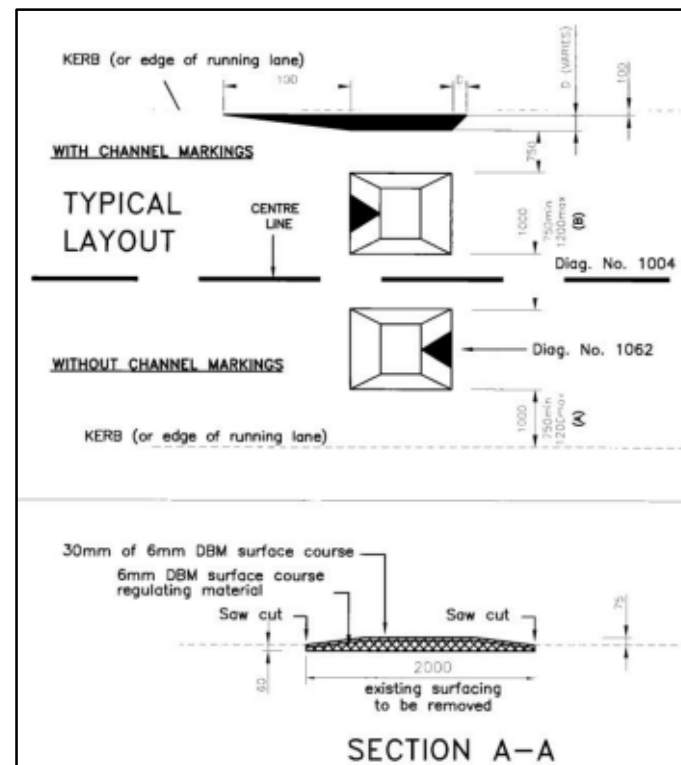

## LOCATION

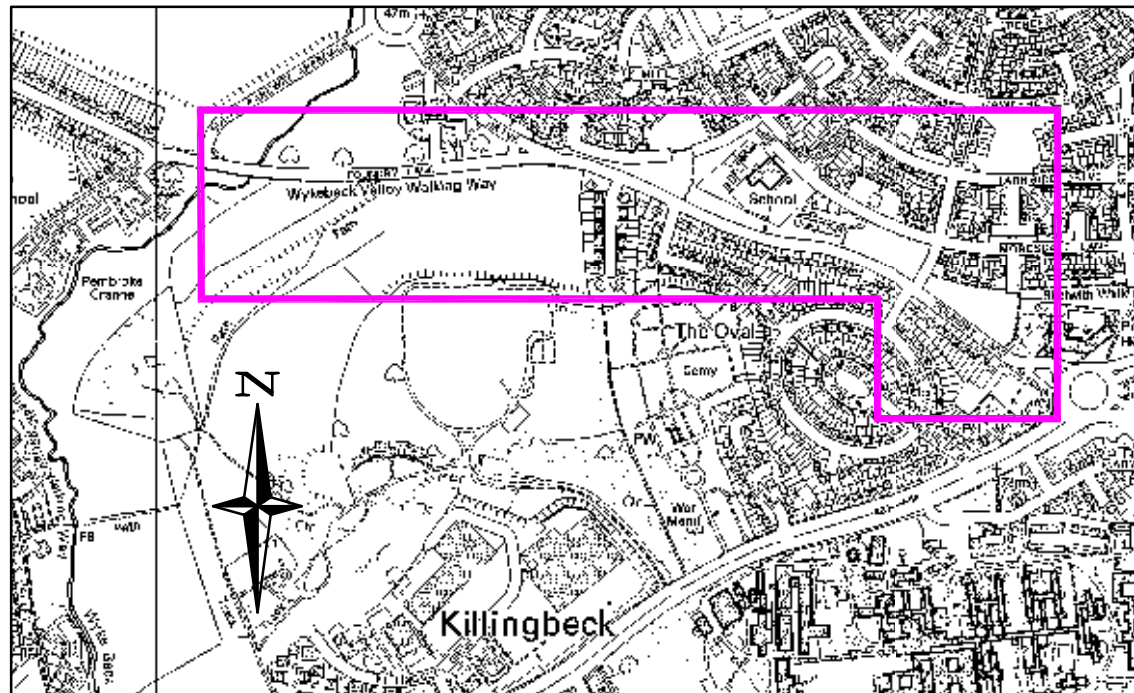

## ROAD CUSHION DETAILS

### KEY

- Existing 'chicane' traffic calming feature to be removed and replaced with cushions.
- Proposed new set of road cushions.
- ▲ Remove traffic calming feature.
- Proposed raised junction.

© Crown Copyright and database right 2014 Ordnance Survey LA100019567

**FOUNDRY LANE, SEACROFT  
TRAFFIC CALMING AMENDMENTS  
REPORT PLAN**

	INITIALS	DATE	SCALE
DRAWN BY	RAC	9/14	n.t.s
AutoCAD BY	RAC	9/14	
CHECKED BY	NAB	9/14	



FIRST APPROVED AMENDMENTS	RAC	DATE

DRAWING NUMBER:  
**TM\_E/20.2/7-4**

DATE: **Sept 2014**