




Playing Field

KEY:

- Proposed 'No Waiting At Any Time'
- - - Existing 'No Waiting At Any Time'
- Existing 'No Stopping On School Entrance Markings'
- Existing Bus Stop Clearway

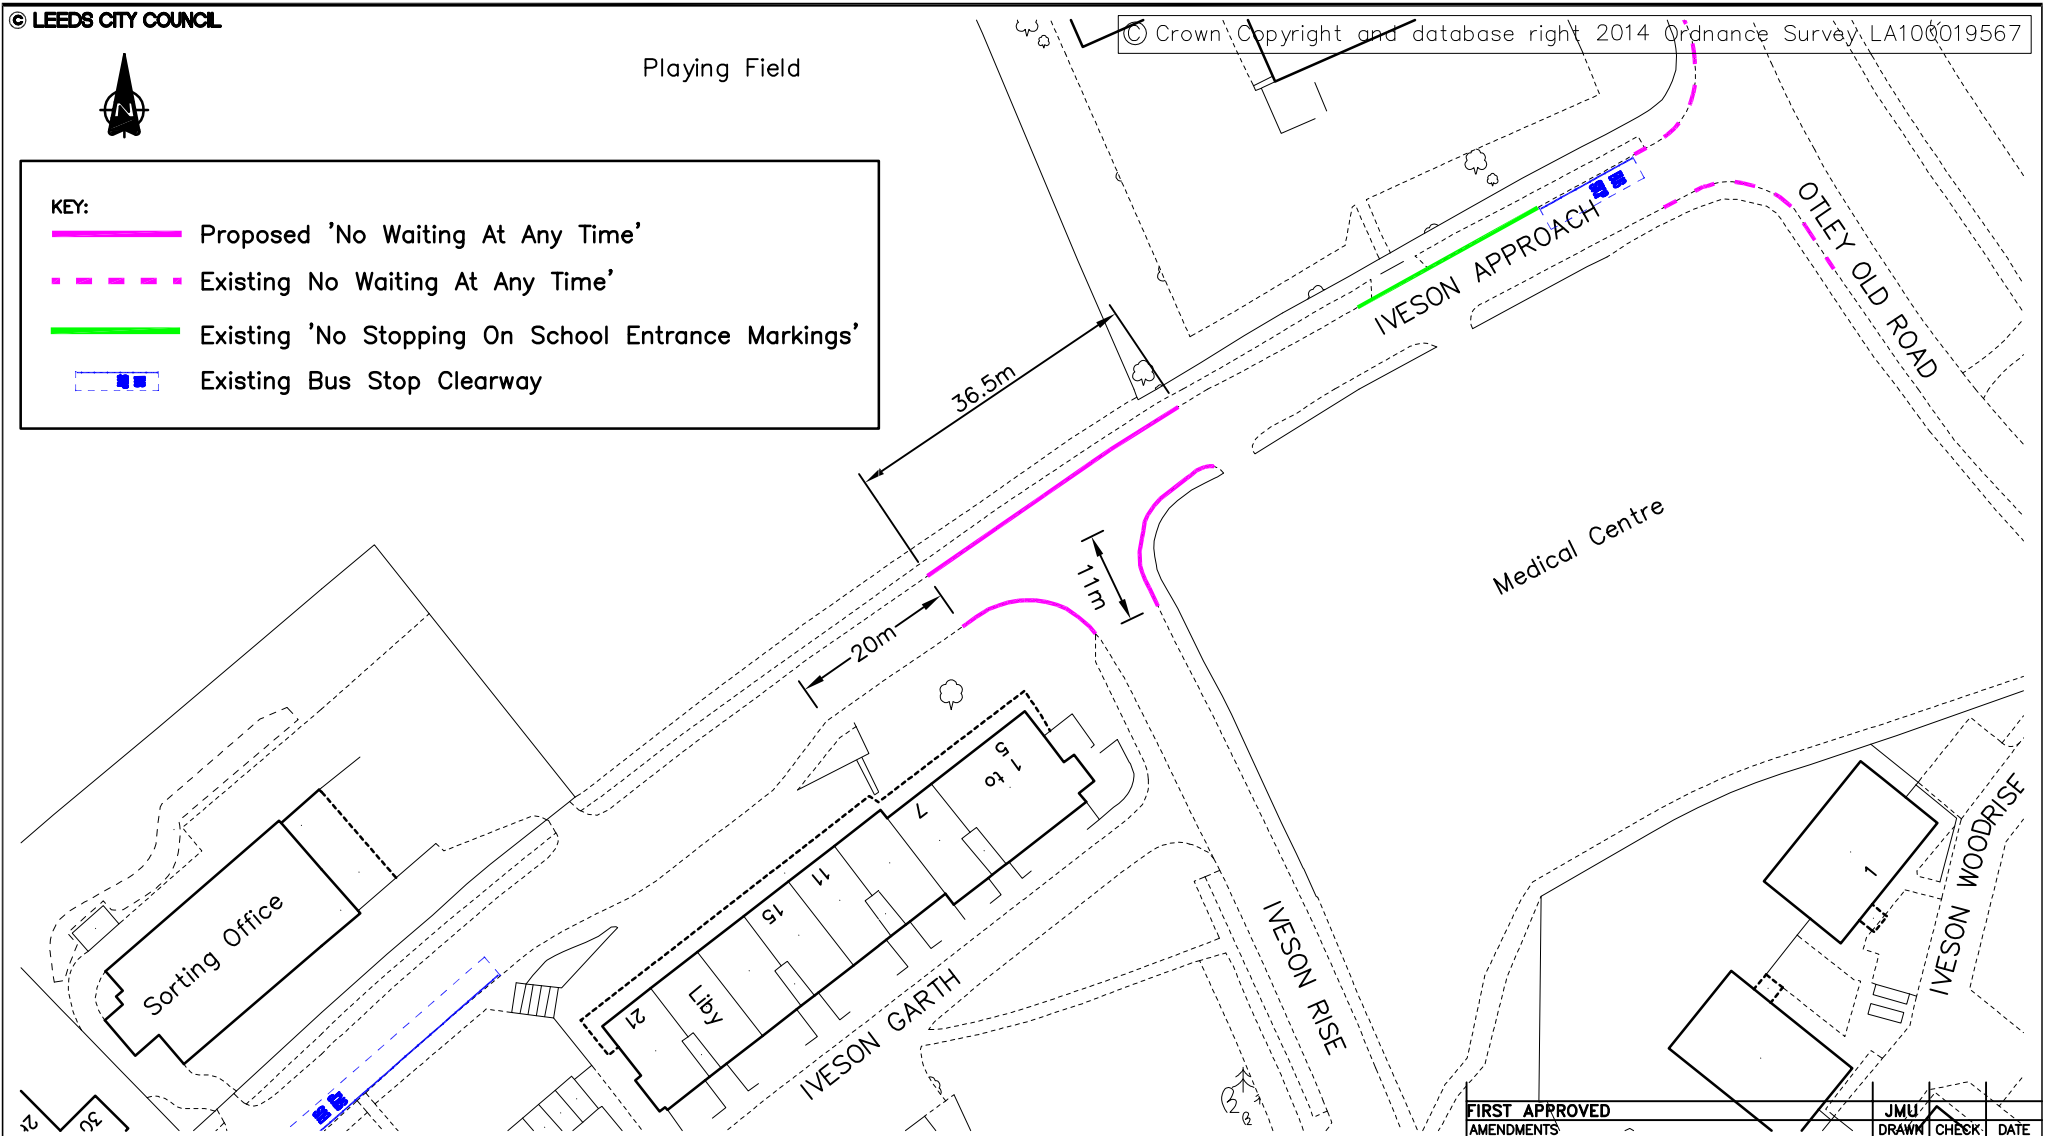

IVESONS, WEETWOOD – 20MPH ZONE
PROPOSED WAITING RESTRICTIONS
IVESON APPROACH

This drawing is the property of Leeds City Council. It must only be used for the purpose for which it was originally supplied. It must not be copied, published or transmitted by any means to any third party, without the express permission of the originator. Modification or manipulation of all or part of this drawing is strictly forbidden unless specifically requested or approved by the originator.

	INITIALS	DATE	SCALE
DRAWN	JMU	9/14	1:10000
ACAD	JMU	9/14	
CHECK	ARM	9/14	ORIGINAL SHEET SIZE A4

Leeds
CITY COUNCIL
HIGHWAYS AND TRANSPORTATION

FIRST APPROVED	JMU		
AMENDMENTS	DRAWN	CHECK	DATE
DRAWING NUMBER:			
TMW-32-1989-CON-4			
DATE: September 2014			